


County Highway 11

ROUTE	COUNTY	SECTION	SHEET/OF
FAS 1834	RANDOLPH	06-00075-00-RS	9 / 10

CONTRACT NO. 97445

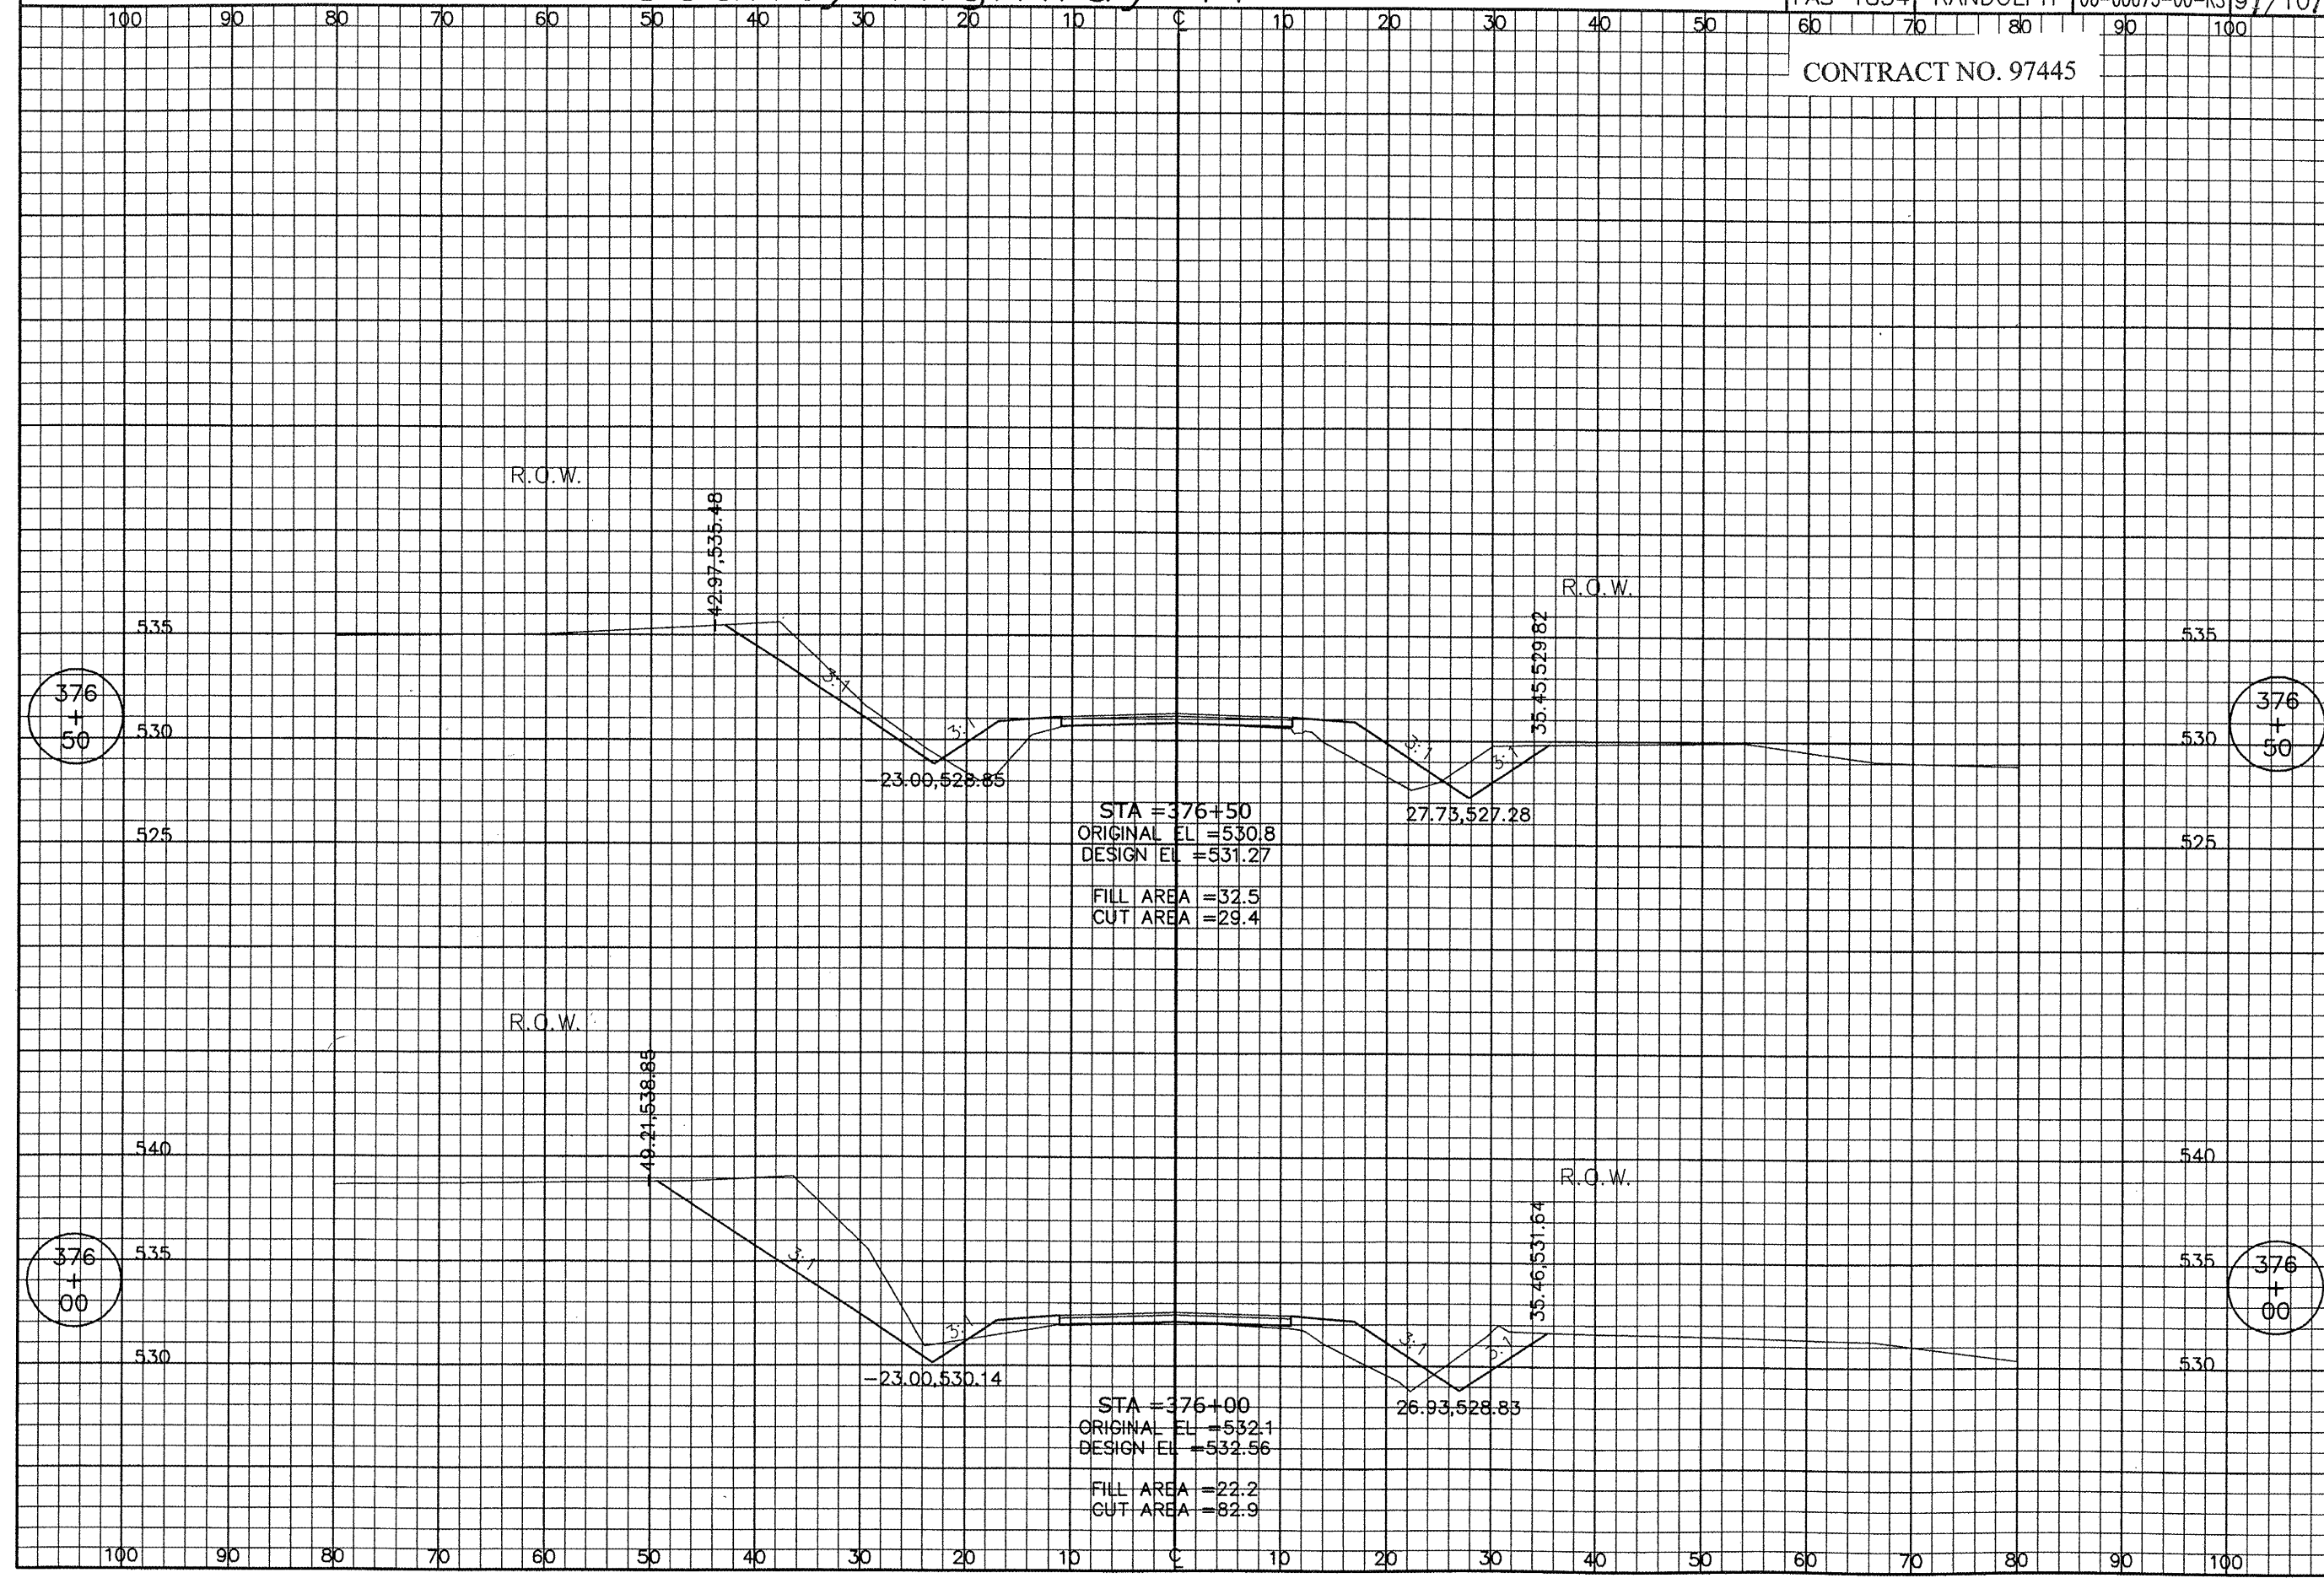

CROSS SECTIONS STA. 376+00 TO STA. 376+50