


F.A. RTE.	SECTION	COUNTY	TOTAL SHEETS	SHEET NO.
*	**	***	304	299
STA. 568+63.40 TO STA. 569+00.00				
FED. ROAD DIST. NO. ILLINOIS FED. AID PROJECT				
* FAU 94B1, FAS 28B7 (IL 37)				
** (12,12X)RS-3; 12B-1, 12B1-1				
*** FRANKLIN AND WILLIAMSON				

DATE \_\_\_\_\_ BY \_\_\_\_\_  
 SURVEYED \_\_\_\_\_  
 PLOTTED \_\_\_\_\_  
 TEMPLATE \_\_\_\_\_  
 AREAS \_\_\_\_\_  
 CHECKED \_\_\_\_\_  
 NO. \_\_\_\_\_

DATE \_\_\_\_\_ BY \_\_\_\_\_  
 SURVEYED \_\_\_\_\_  
 PLOTTED \_\_\_\_\_  
 TEMPLATE \_\_\_\_\_  
 AREAS \_\_\_\_\_  
 CHECKED \_\_\_\_\_  
 NO. \_\_\_\_\_

PLOT DATE = 12/7/2009  
 FILE NAME = c:\p\p\proj\98823\left\michol\view\98823\98823.dwg  
 PLOT SCALE = 5,000.00 / IN.  
 USER NAME = jefschell

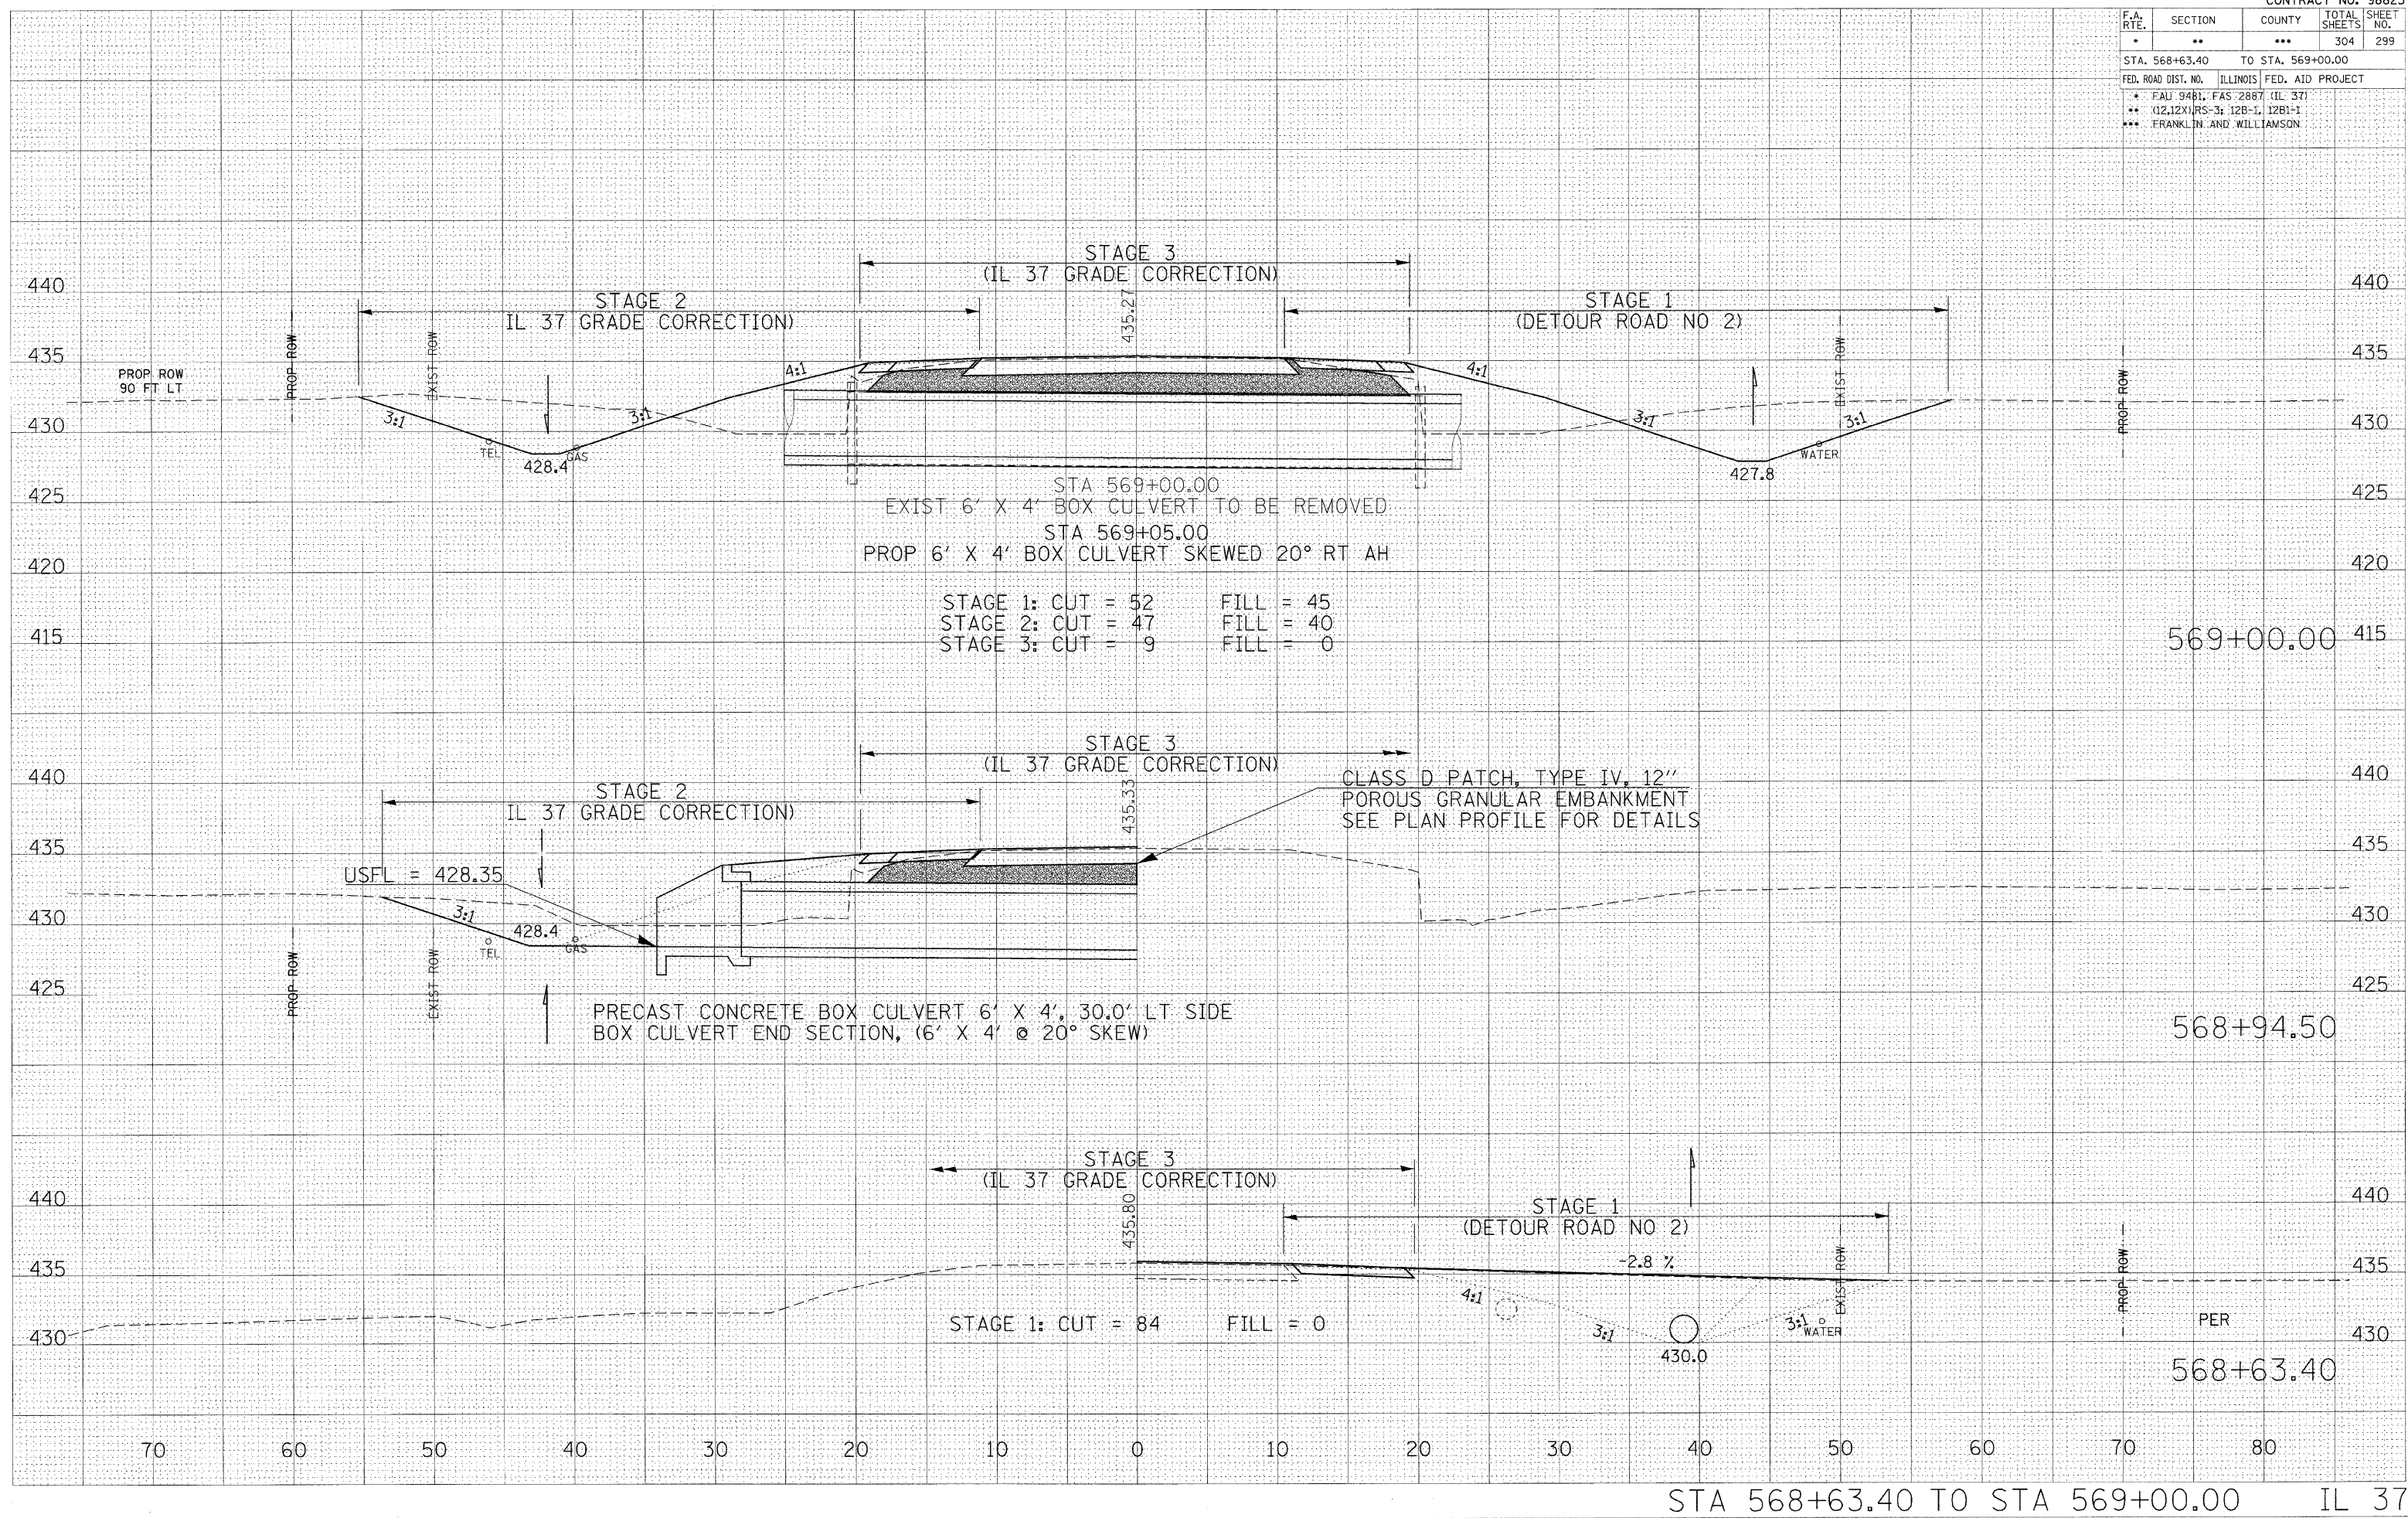

STA 568+63.40 TO STA 569+00.00 IL 37