


ROUTE	SECTION	COUNTY	TOTAL SHEETS	SHEET NO.
TR 47	03-11117-00-BR	SALINE	18	12
RECTOR TOWNSHIP		FOWLER ROAD		

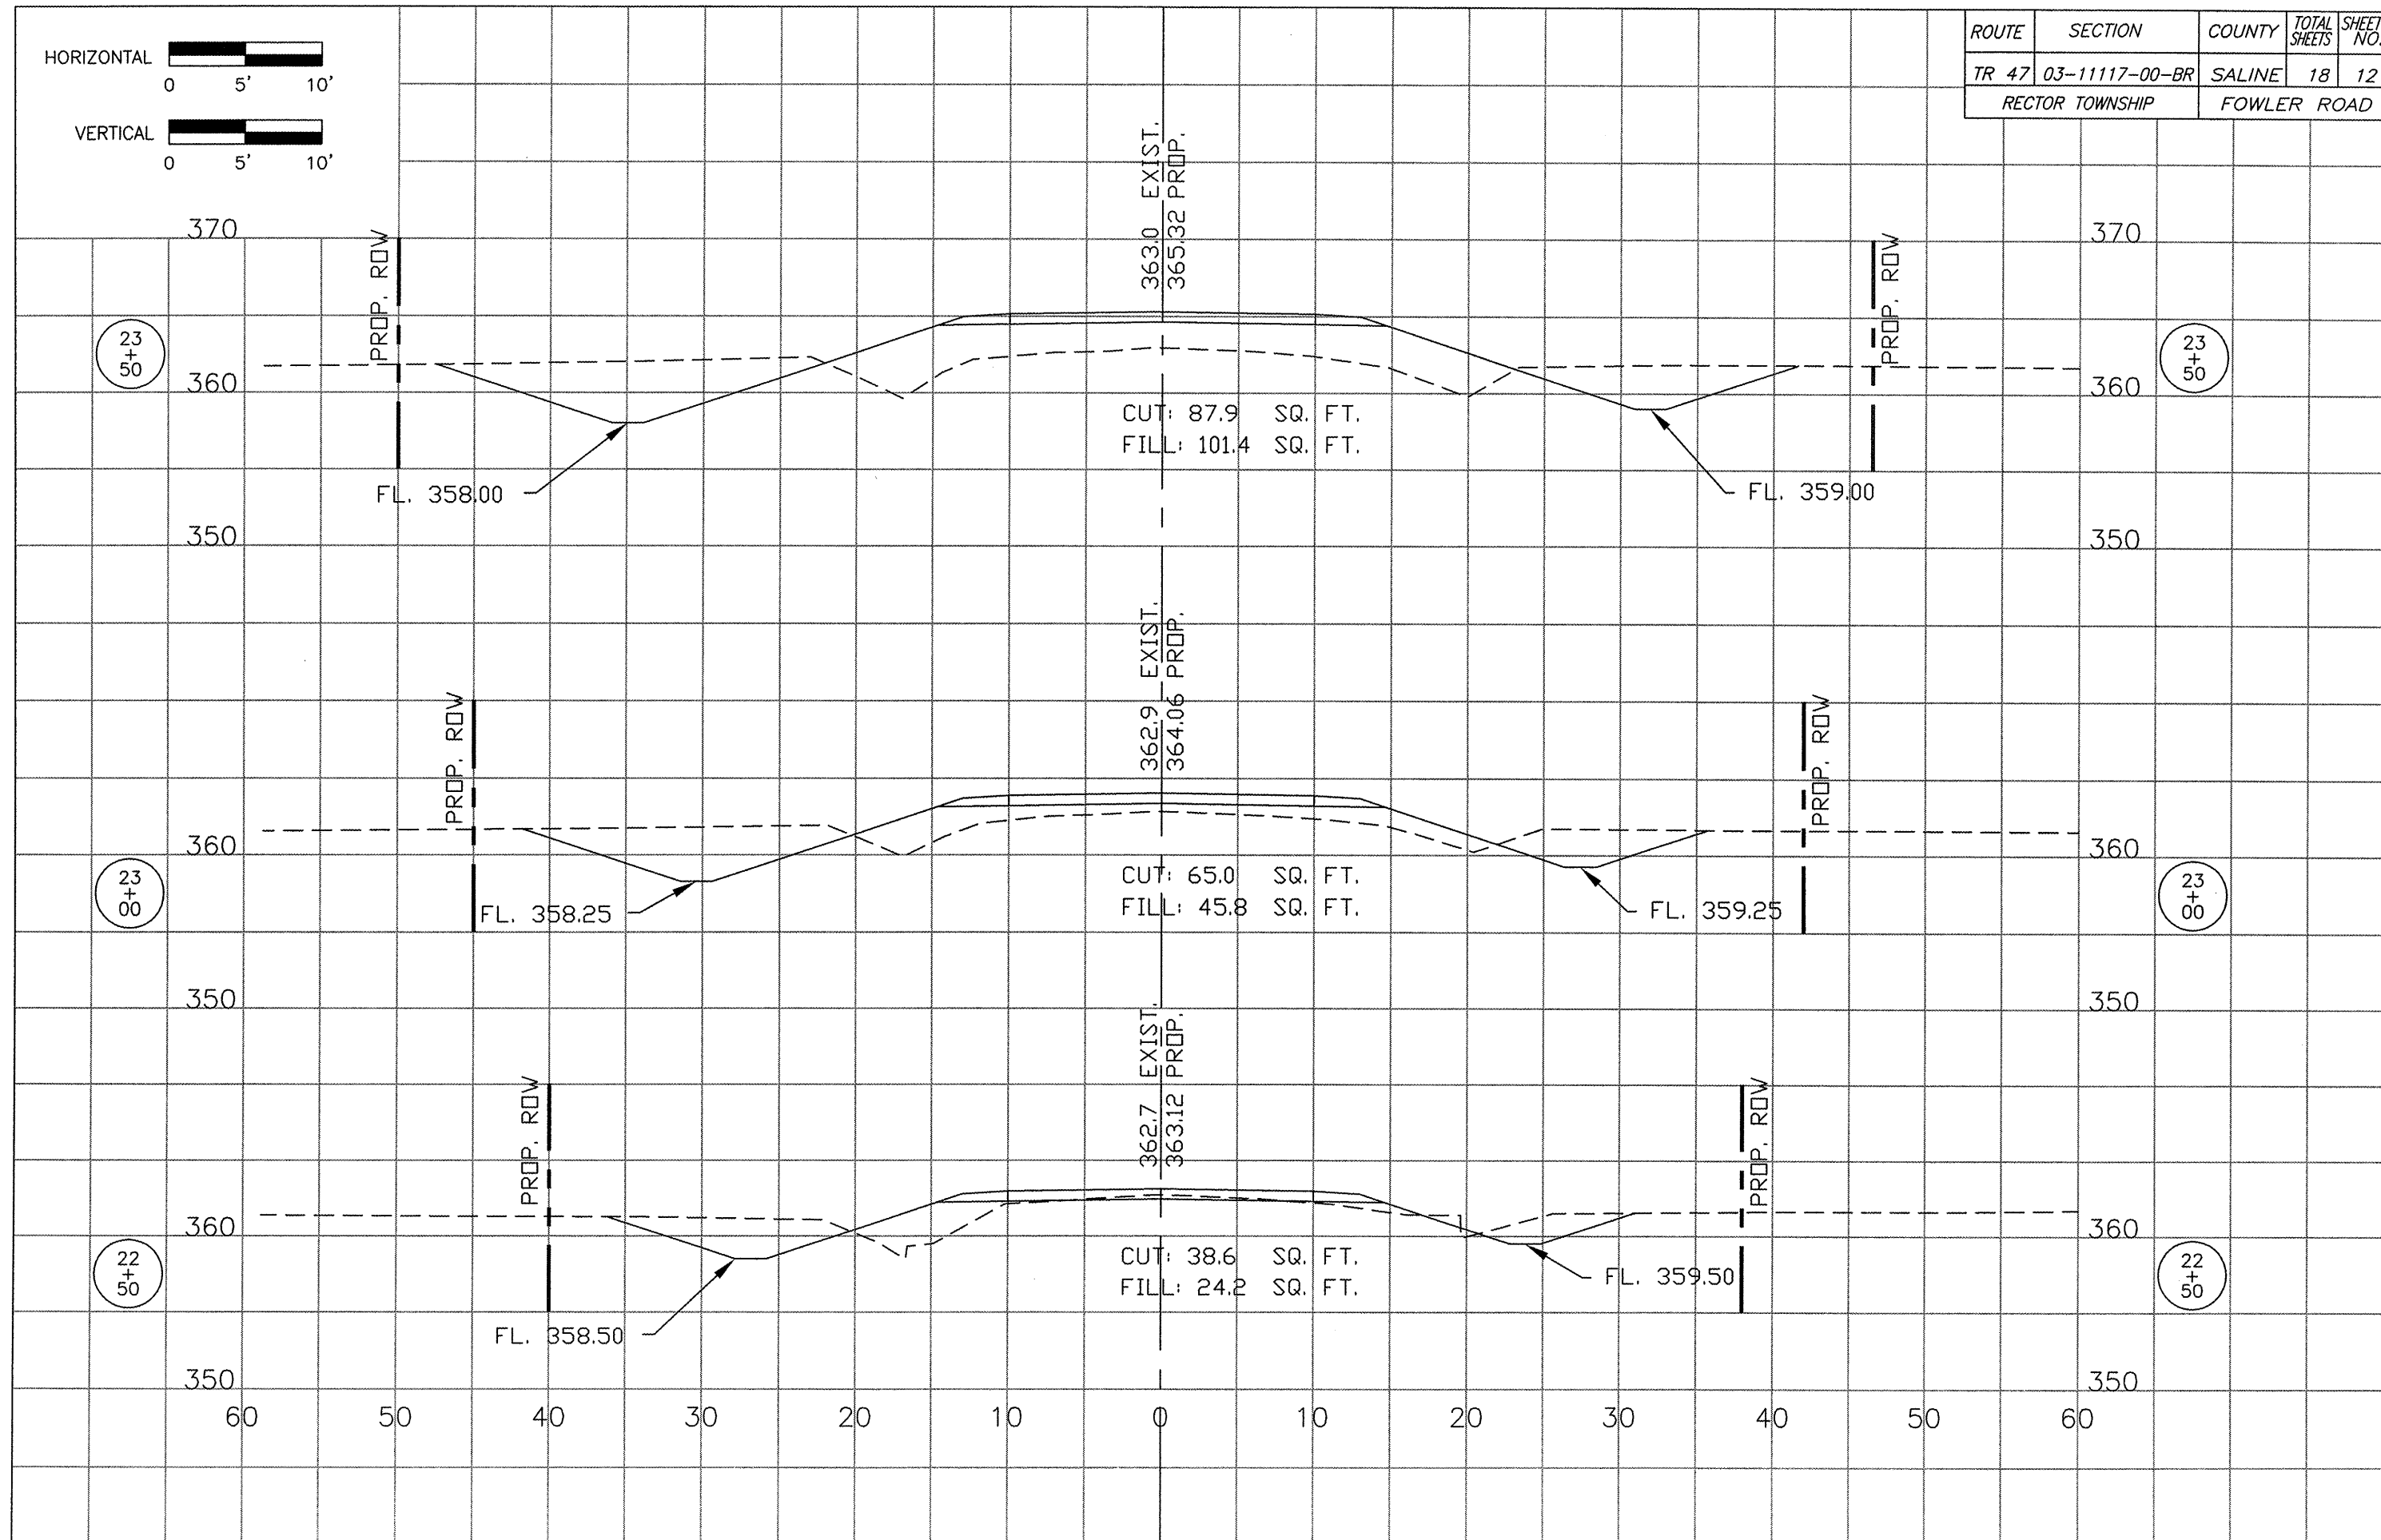

23
+
50

23
+
00

22
+
50

23
+
50

23
+
00

22
+
50