


CONTRACT NO. 62700

F.A.P. RTE. 866	SECTION LAKE	COUNTY LAKE	TOTAL SHEETS 554	SHEET NO. 379
STA. TO STA.		ILLINOIS FED. AID PROJECT		
FED. ROAD DIST. NO.		CL-20W,R3:6.6A & 6 EXT) WRS-1		

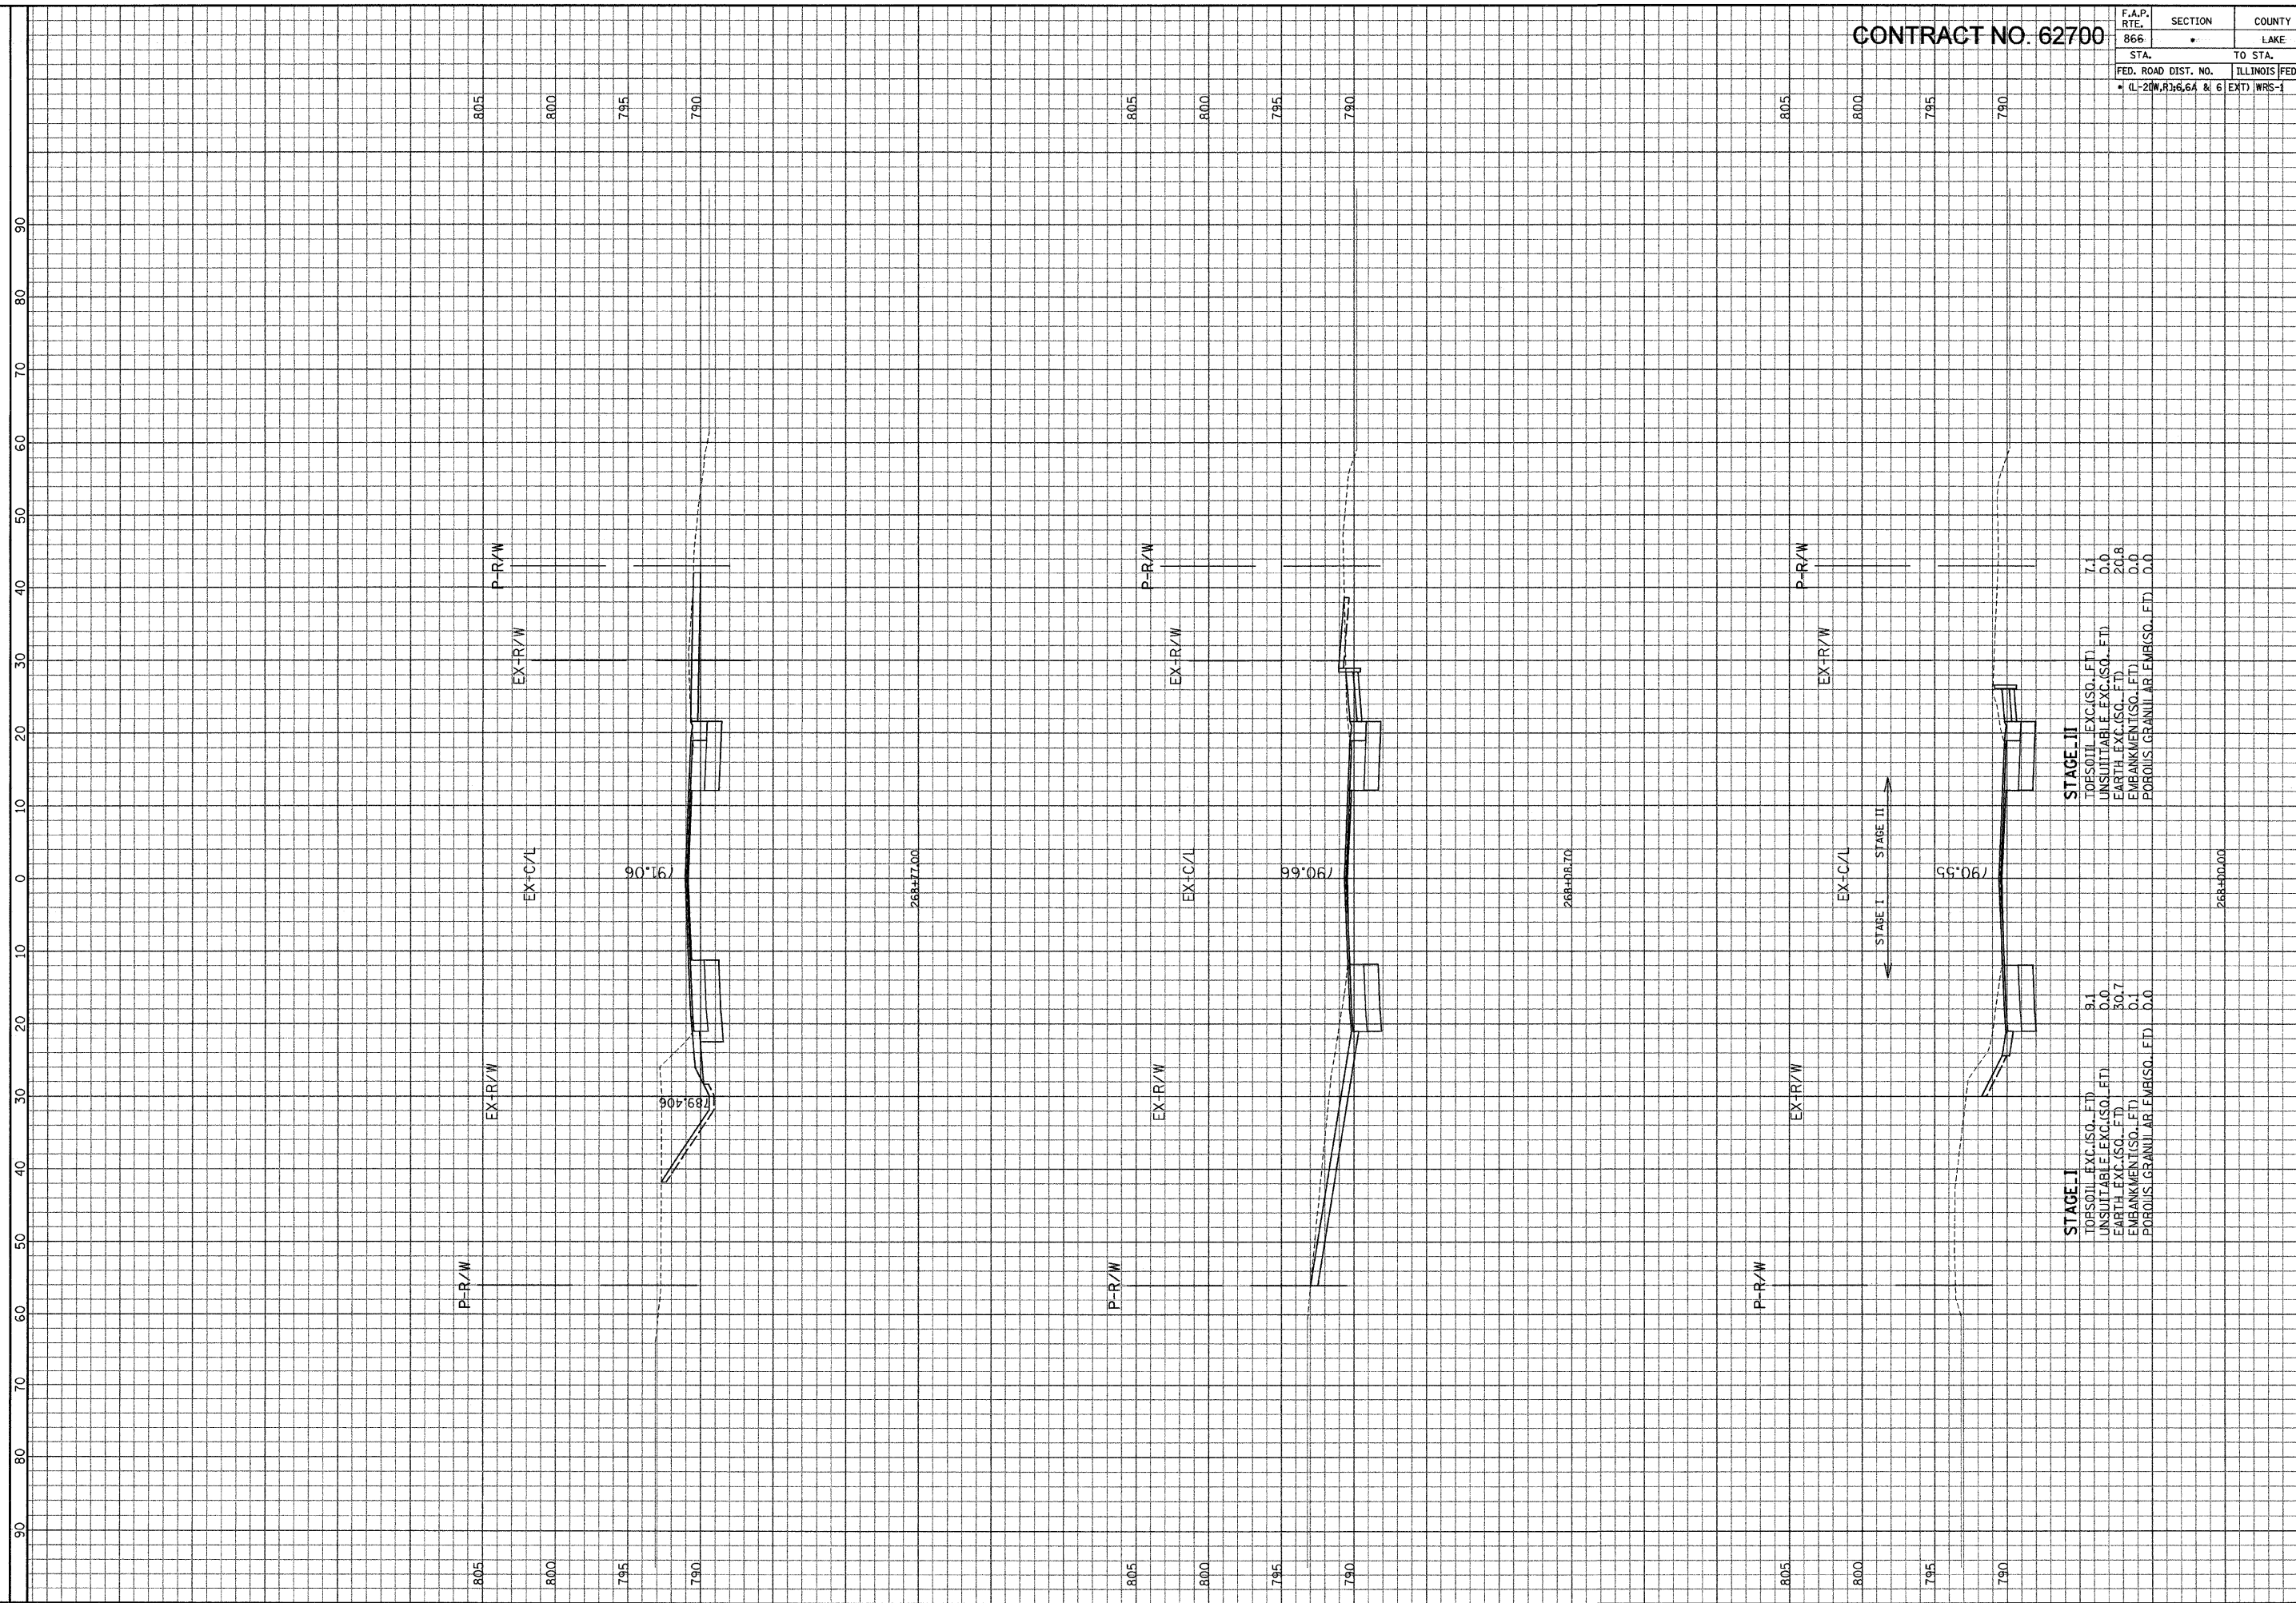


GRAEF, ANHALT, SCHUEMME & ASSOCIATES, INC.  
ENGINEERS & SCIENTISTS  
8501 W. Higgins Road, Suite 280  
Chicago, Illinois 60631  
(773) 399-9312

ILLINOIS DEPARTMENT  
OF TRANSPORTATION

F. A. P. ROUTE 866 (IL ROUTE 83)  
STA. 268+00 TO STA. 268+77

SCALE: HORIZ. 1" = 10'  
VERT. 1" = 5'

FILE: G:\2000\02\24\N\proj\Area\Area.C\XSH1.C.dgn  
DATE: 06-Jan-04 09:22