


CONTRACT NO. 62700

F.A.P. RTE. 866	SECTION	COUNTY LAKE	TOTAL SHEETS NO. 554	SHEET NO. 451
STA. 805	TO STA. 800	ILLINOIS FED. AID PROJECT	• (L-20W.R)116.6A & 6 (EXT) WRS-1	

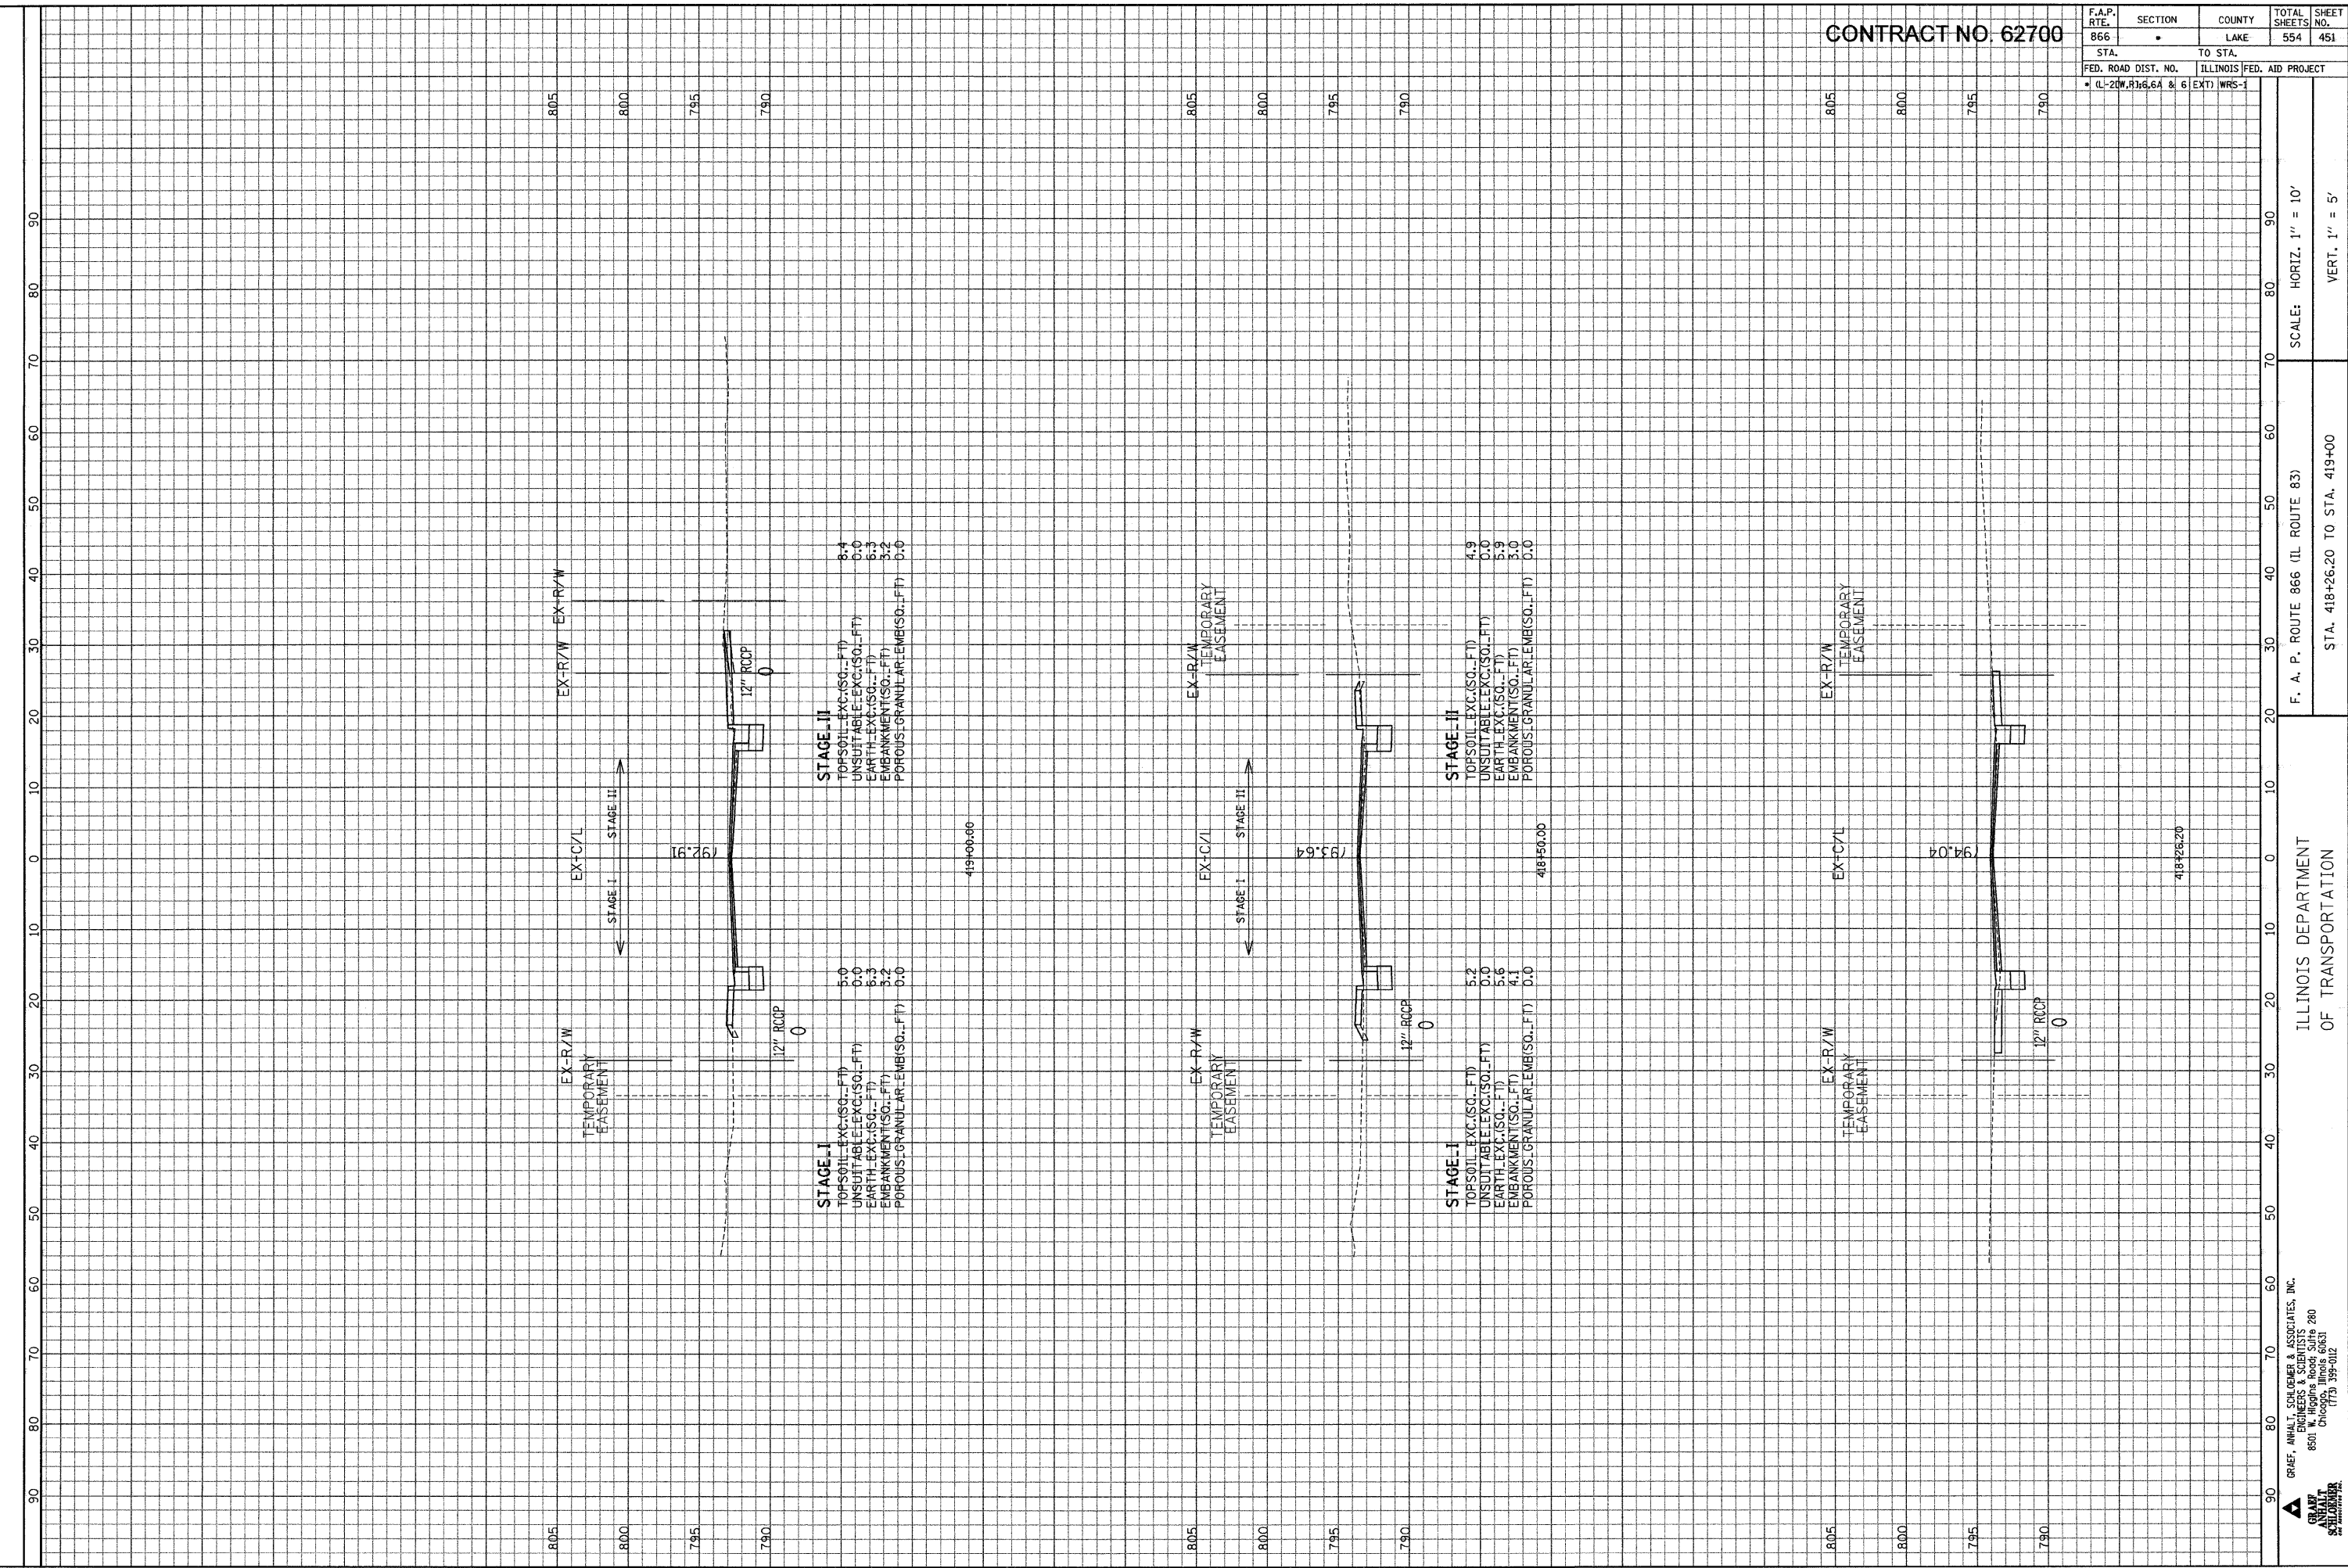

ILLINOIS DEPARTMENT OF TRANSPORTATION

F. A. P. ROUTE 866 (IL ROUTE 83)

STA. 418+26.20 TO STA. 419+00

SCALE: HORIZ. 1" = 10'

VERT. 1" = 5'

GRAEF, ANHALT, SCHUEMME & ASSOCIATES, INC.  
 ENGINEERS & SCIENTISTS  
 8801 W. Higgins Road, Suite 280  
 Chicago, Illinois 60631  
 (773) 399-0012

FILE: G:\2000\4024 N\Area\Area.E\XSHIT.dgn  
 DATE: 19-Jun-04 14:53