


DATE	
BY	
SURVEYED	
PLOTTED	
NOTE BOOK	
AREAS CHECKED	

DATE	
BY	
SURVEYED	
PLOTTED	
NOTE BOOK	
AREAS CHECKED	

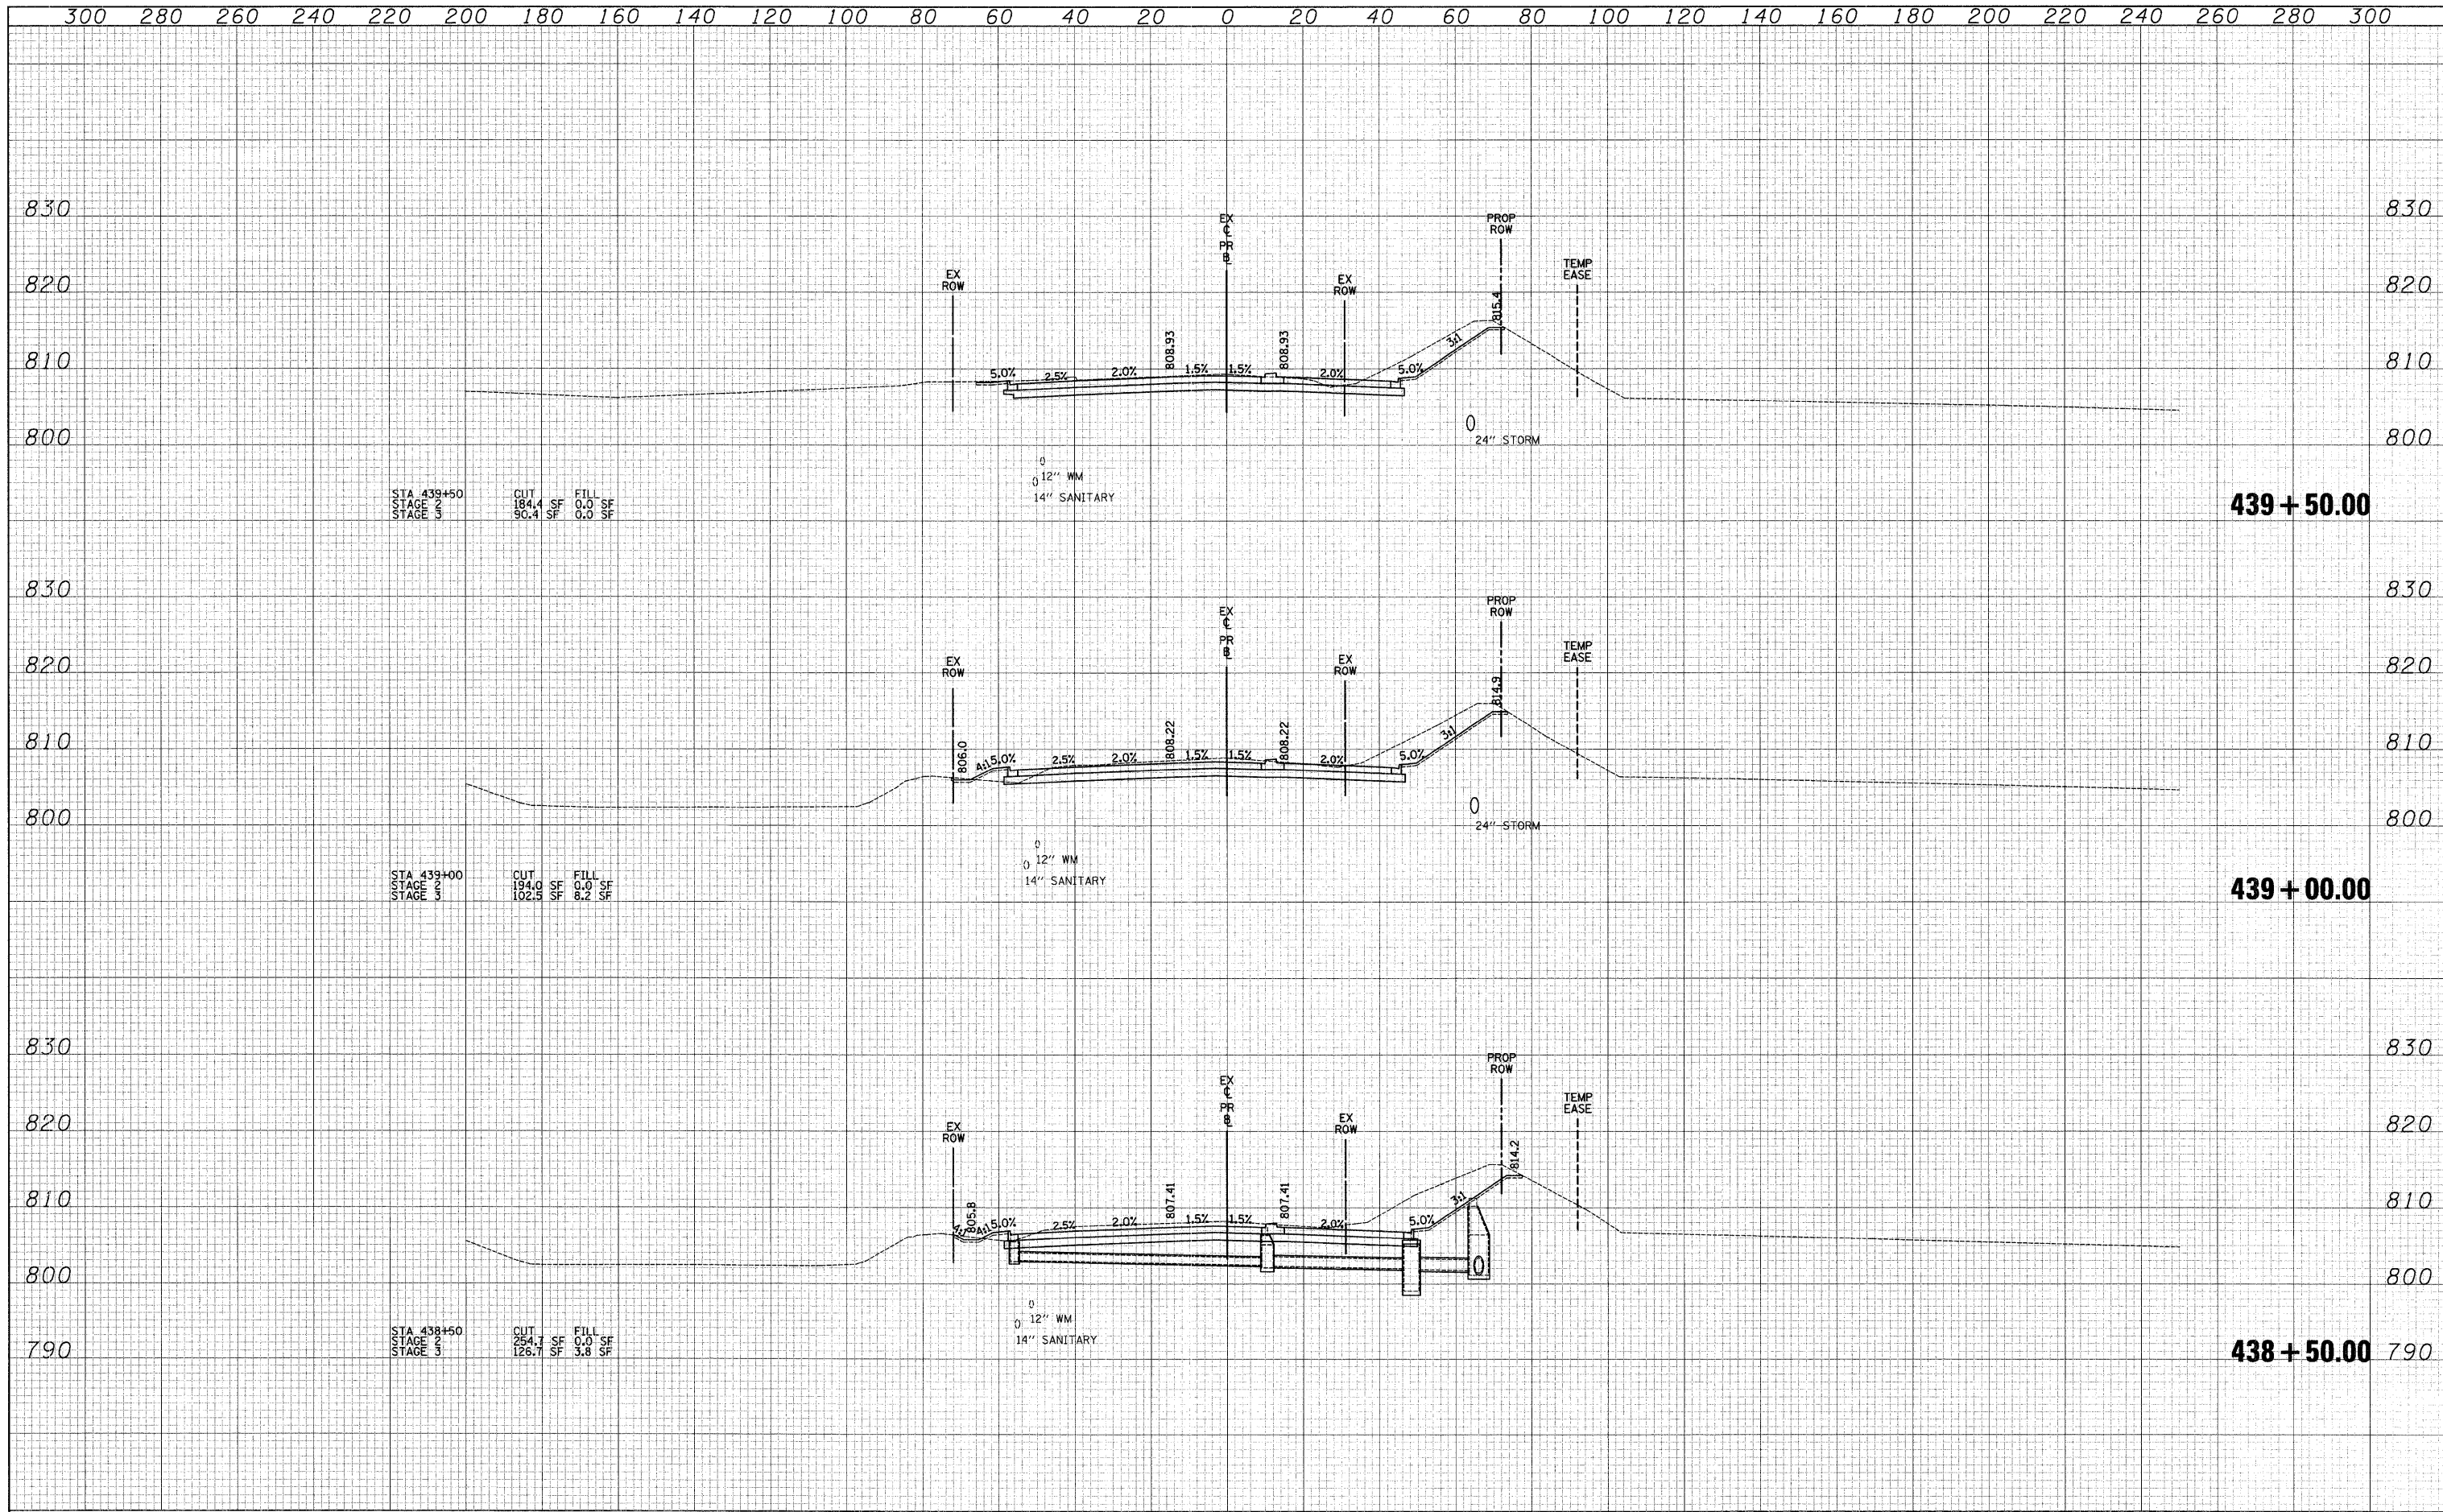

STA 439+50
STAGE 2
STAGE 3
CUT 184.4 SF
FILL 0.0 SF
90.4 SF 0.0 SF

439 + 50.00

STA 439+00
STAGE 2
STAGE 3
CUT 194.0 SF
FILL 0.0 SF
102.5 SF 8.2 SF

439 + 00.00

STA 438+50
STAGE 2
STAGE 3
CUT 254.7 SF
FILL 0.0 SF
126.7 SF 3.8 SF

438 + 50.00