


FILE	SECTION	COUNTY	TOTAL	SHEET
4011	07-00072-00-PV	MCHEMERY	80	47
CONTRACT NO. 63137 ILLINOIS			TO STA. 625+50.00	

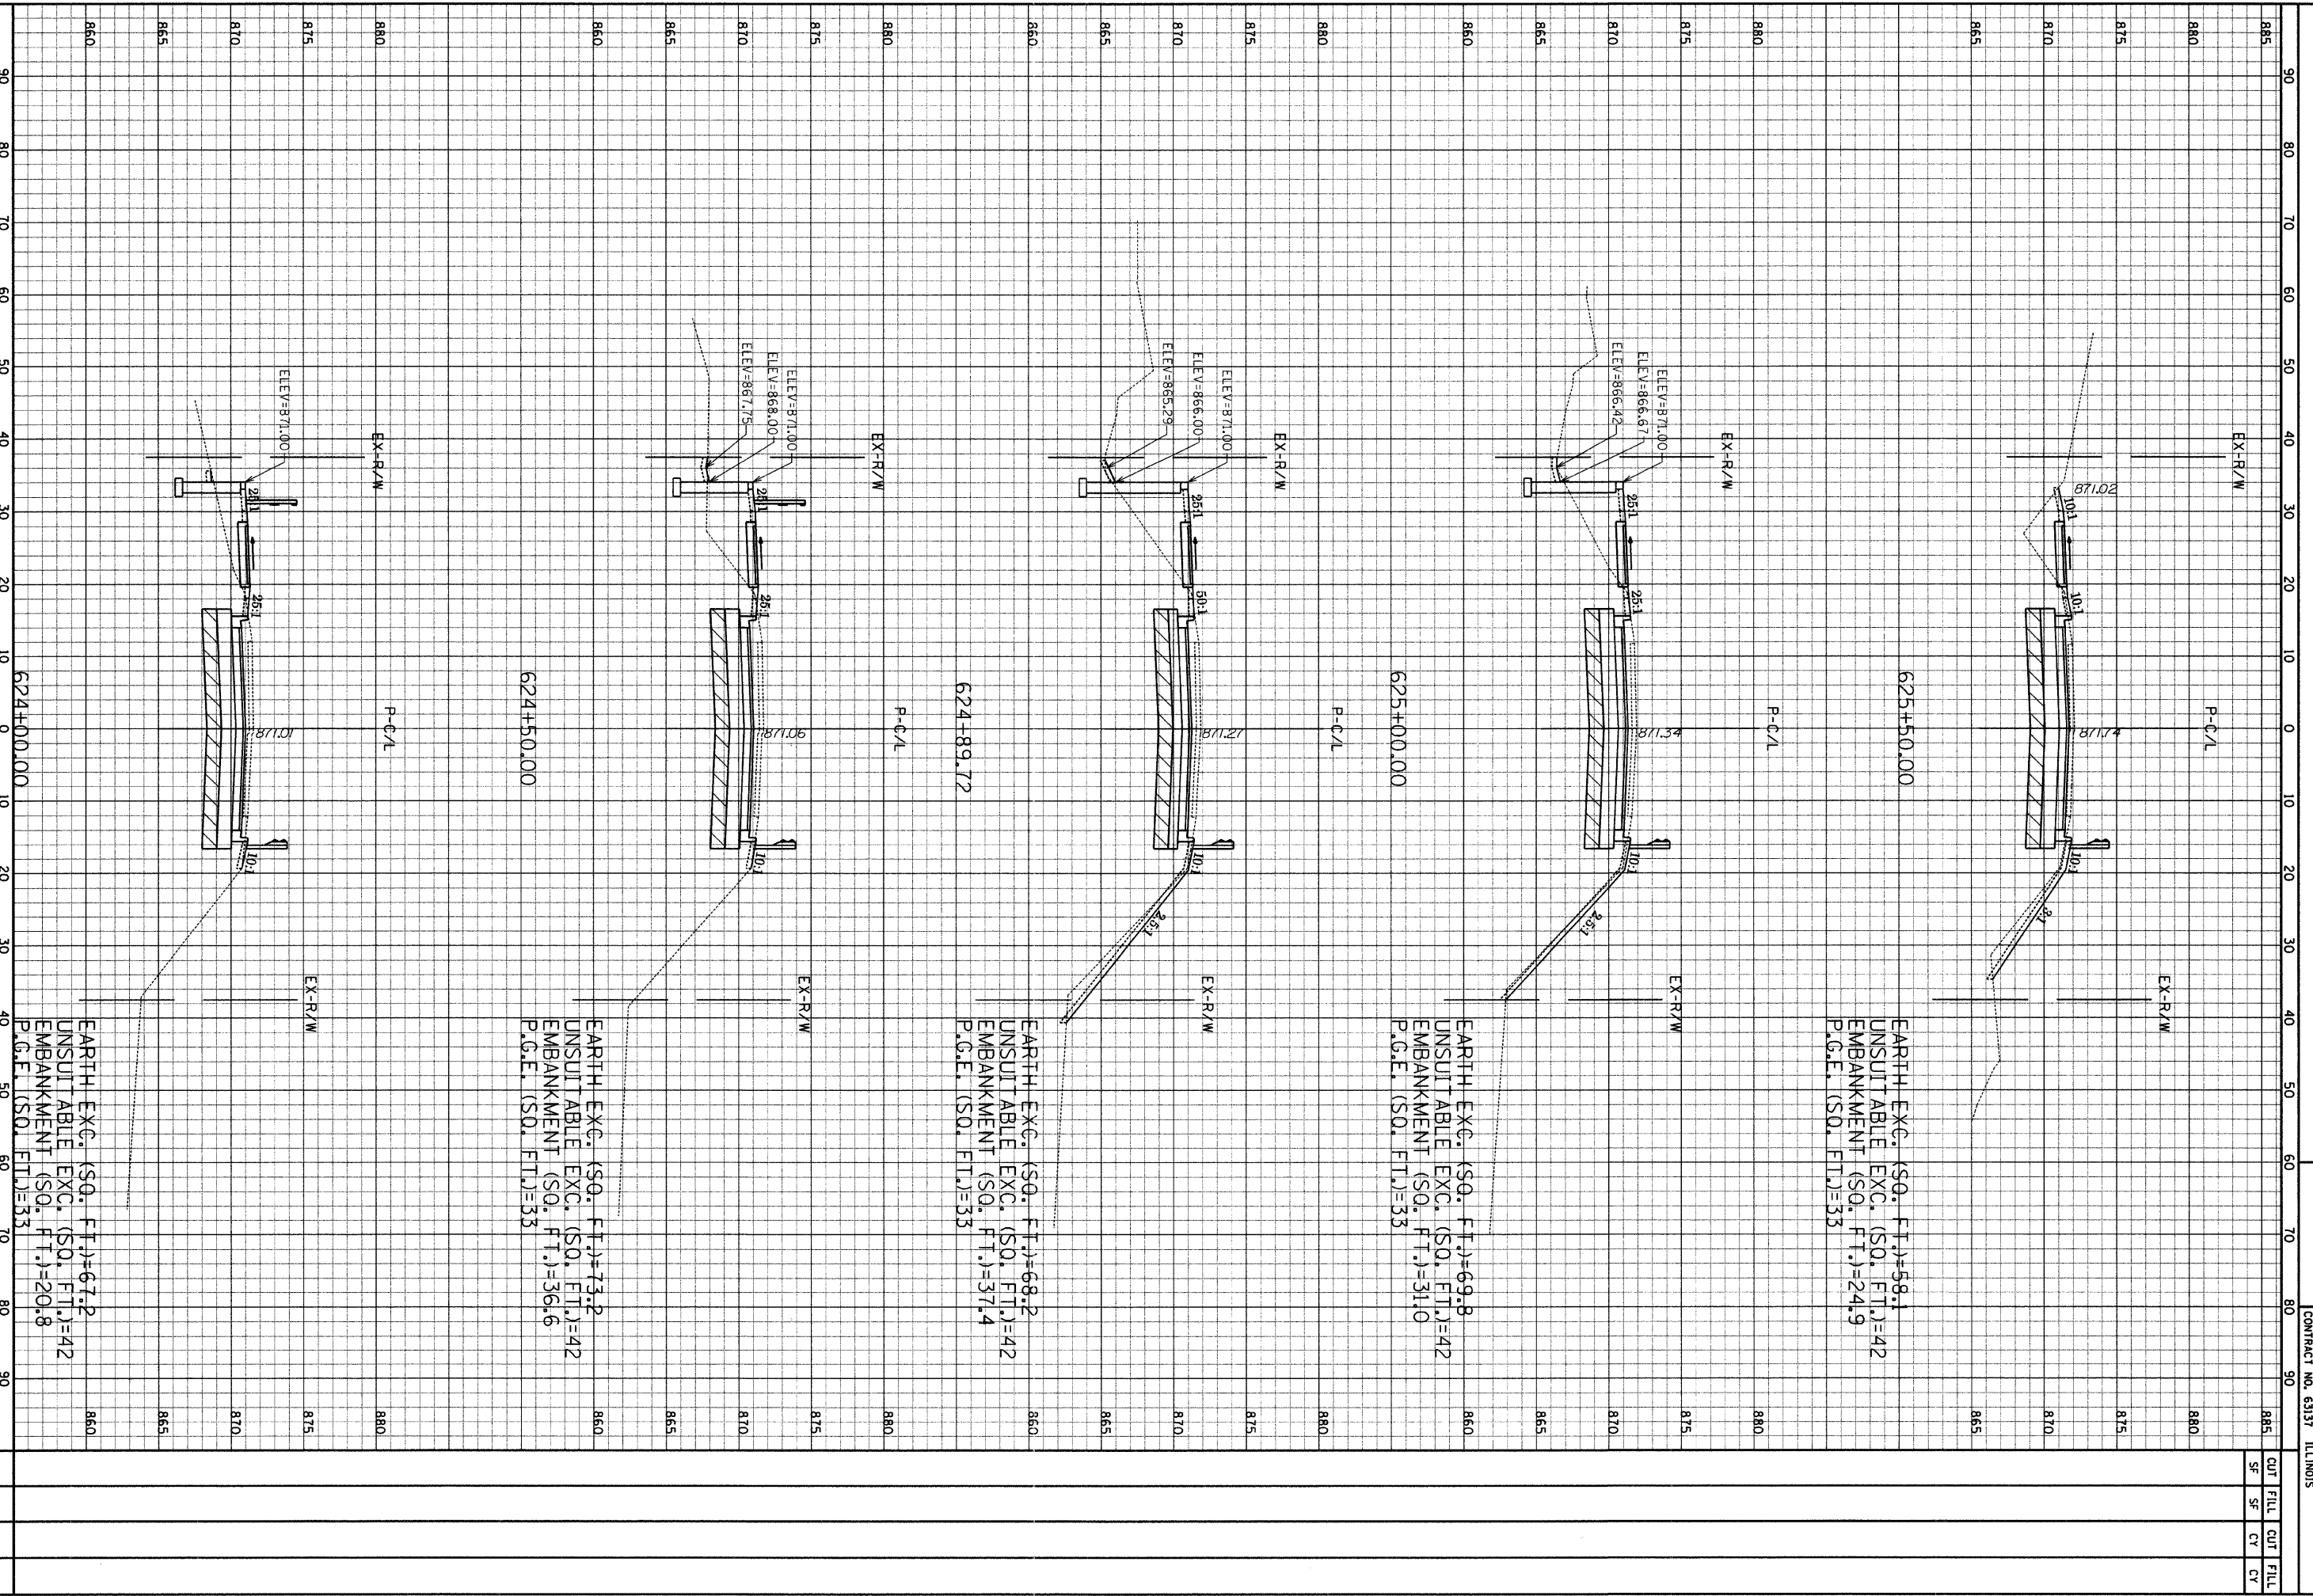

ANNA L. SCHOMBERG & ASSOCIATES, INC.
 CONSULTING ENGINEERS AND LAND SURVEYORS
 8801 N. Higgins Road, Suite 280
 Chicago, Illinois 60631
 (312) 359-0112

Hanson Road
 Edgewood to Huntington
 Hor. Scale: 1" = 10'
 Vert. Scale: 1" = 5'