
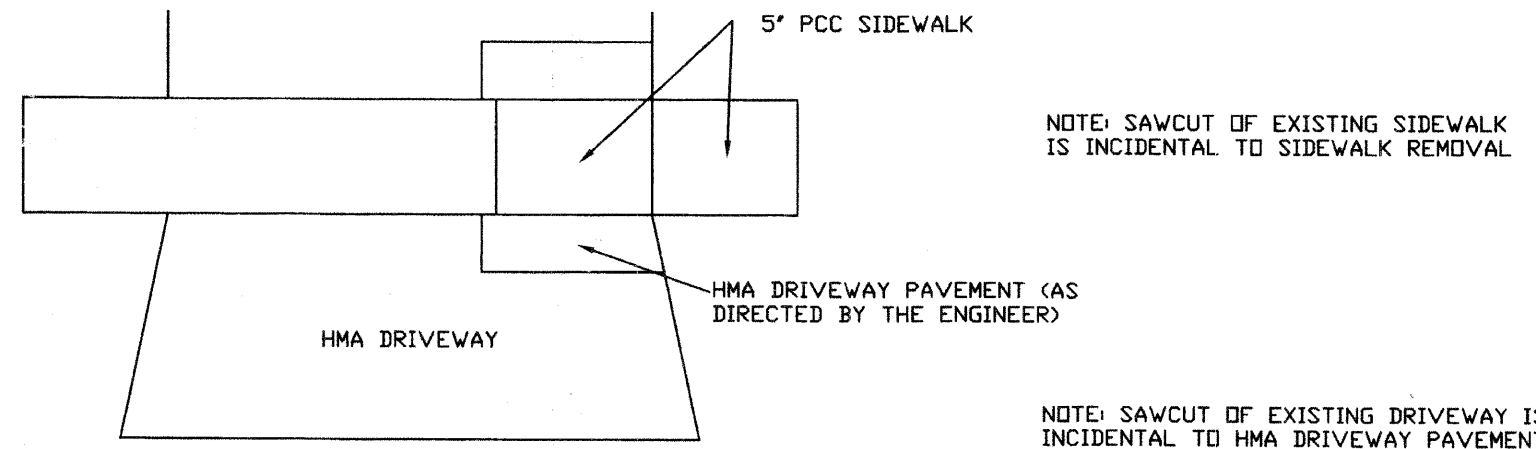
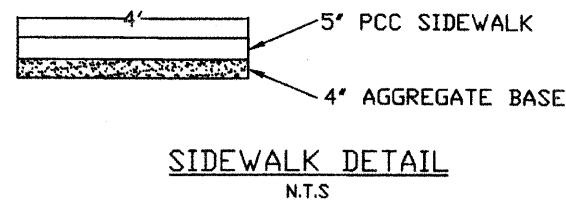
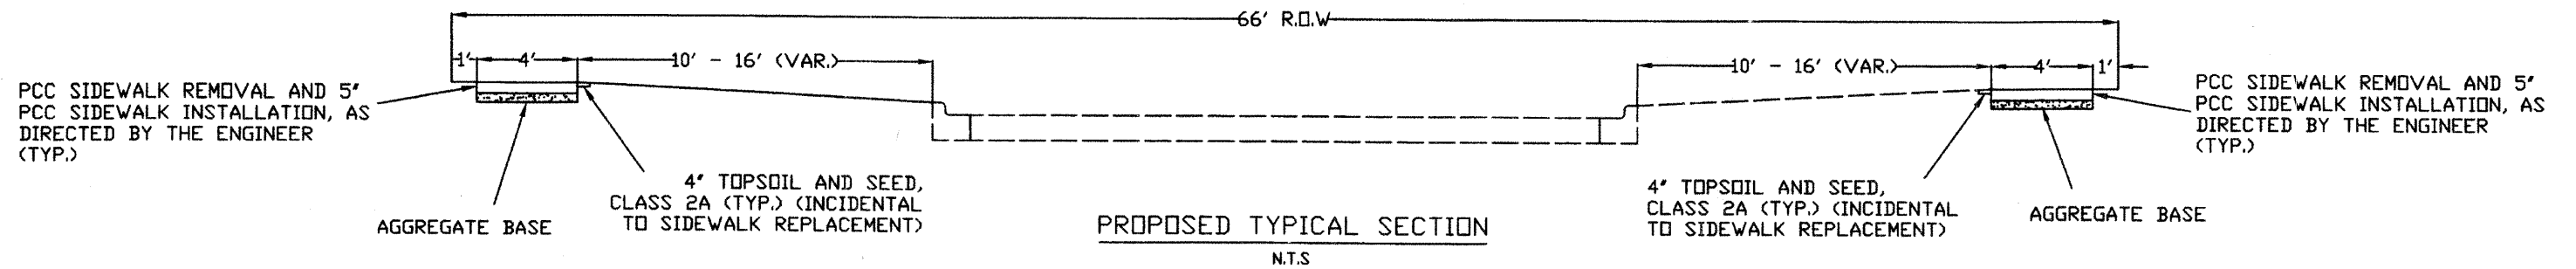


CONTRACT NO. 63181

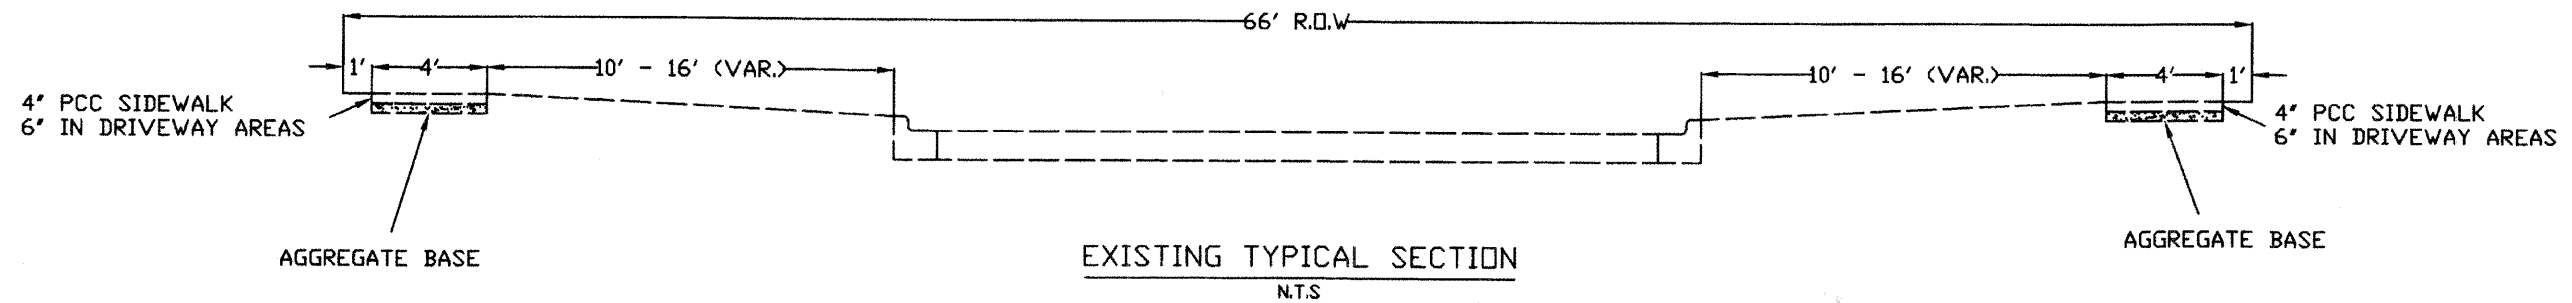

HOT-MIX ASPHALT MIXTURE REQUIREMENTS:

MIXTURE TYPE	AC TYPE	AIR VOIDS
HMA DRIVEWAY PAVEMENT HOT-MIX ASPHALT SURFACE COURSE, MIX "C", N50 (IL 9.5mm);	PG 64-22	4% @ 50 GYR

THE UNIT WEIGHT USED TO CALCULATE ALL HMA SURFACE MIXTURE QUANTITIES IS 112 LBS/SW YD/IN

VILLAGE OF WOODRIDGE PUBLIC WORKS
1 Plaza Drive, Woodridge IL 60517 (630) 719-4753

**SAFE ROUTE TO SCHOOL
SIDEWALK IMPROVEMENTS PROJECT**

TYPICAL CROSS SECTIONS