


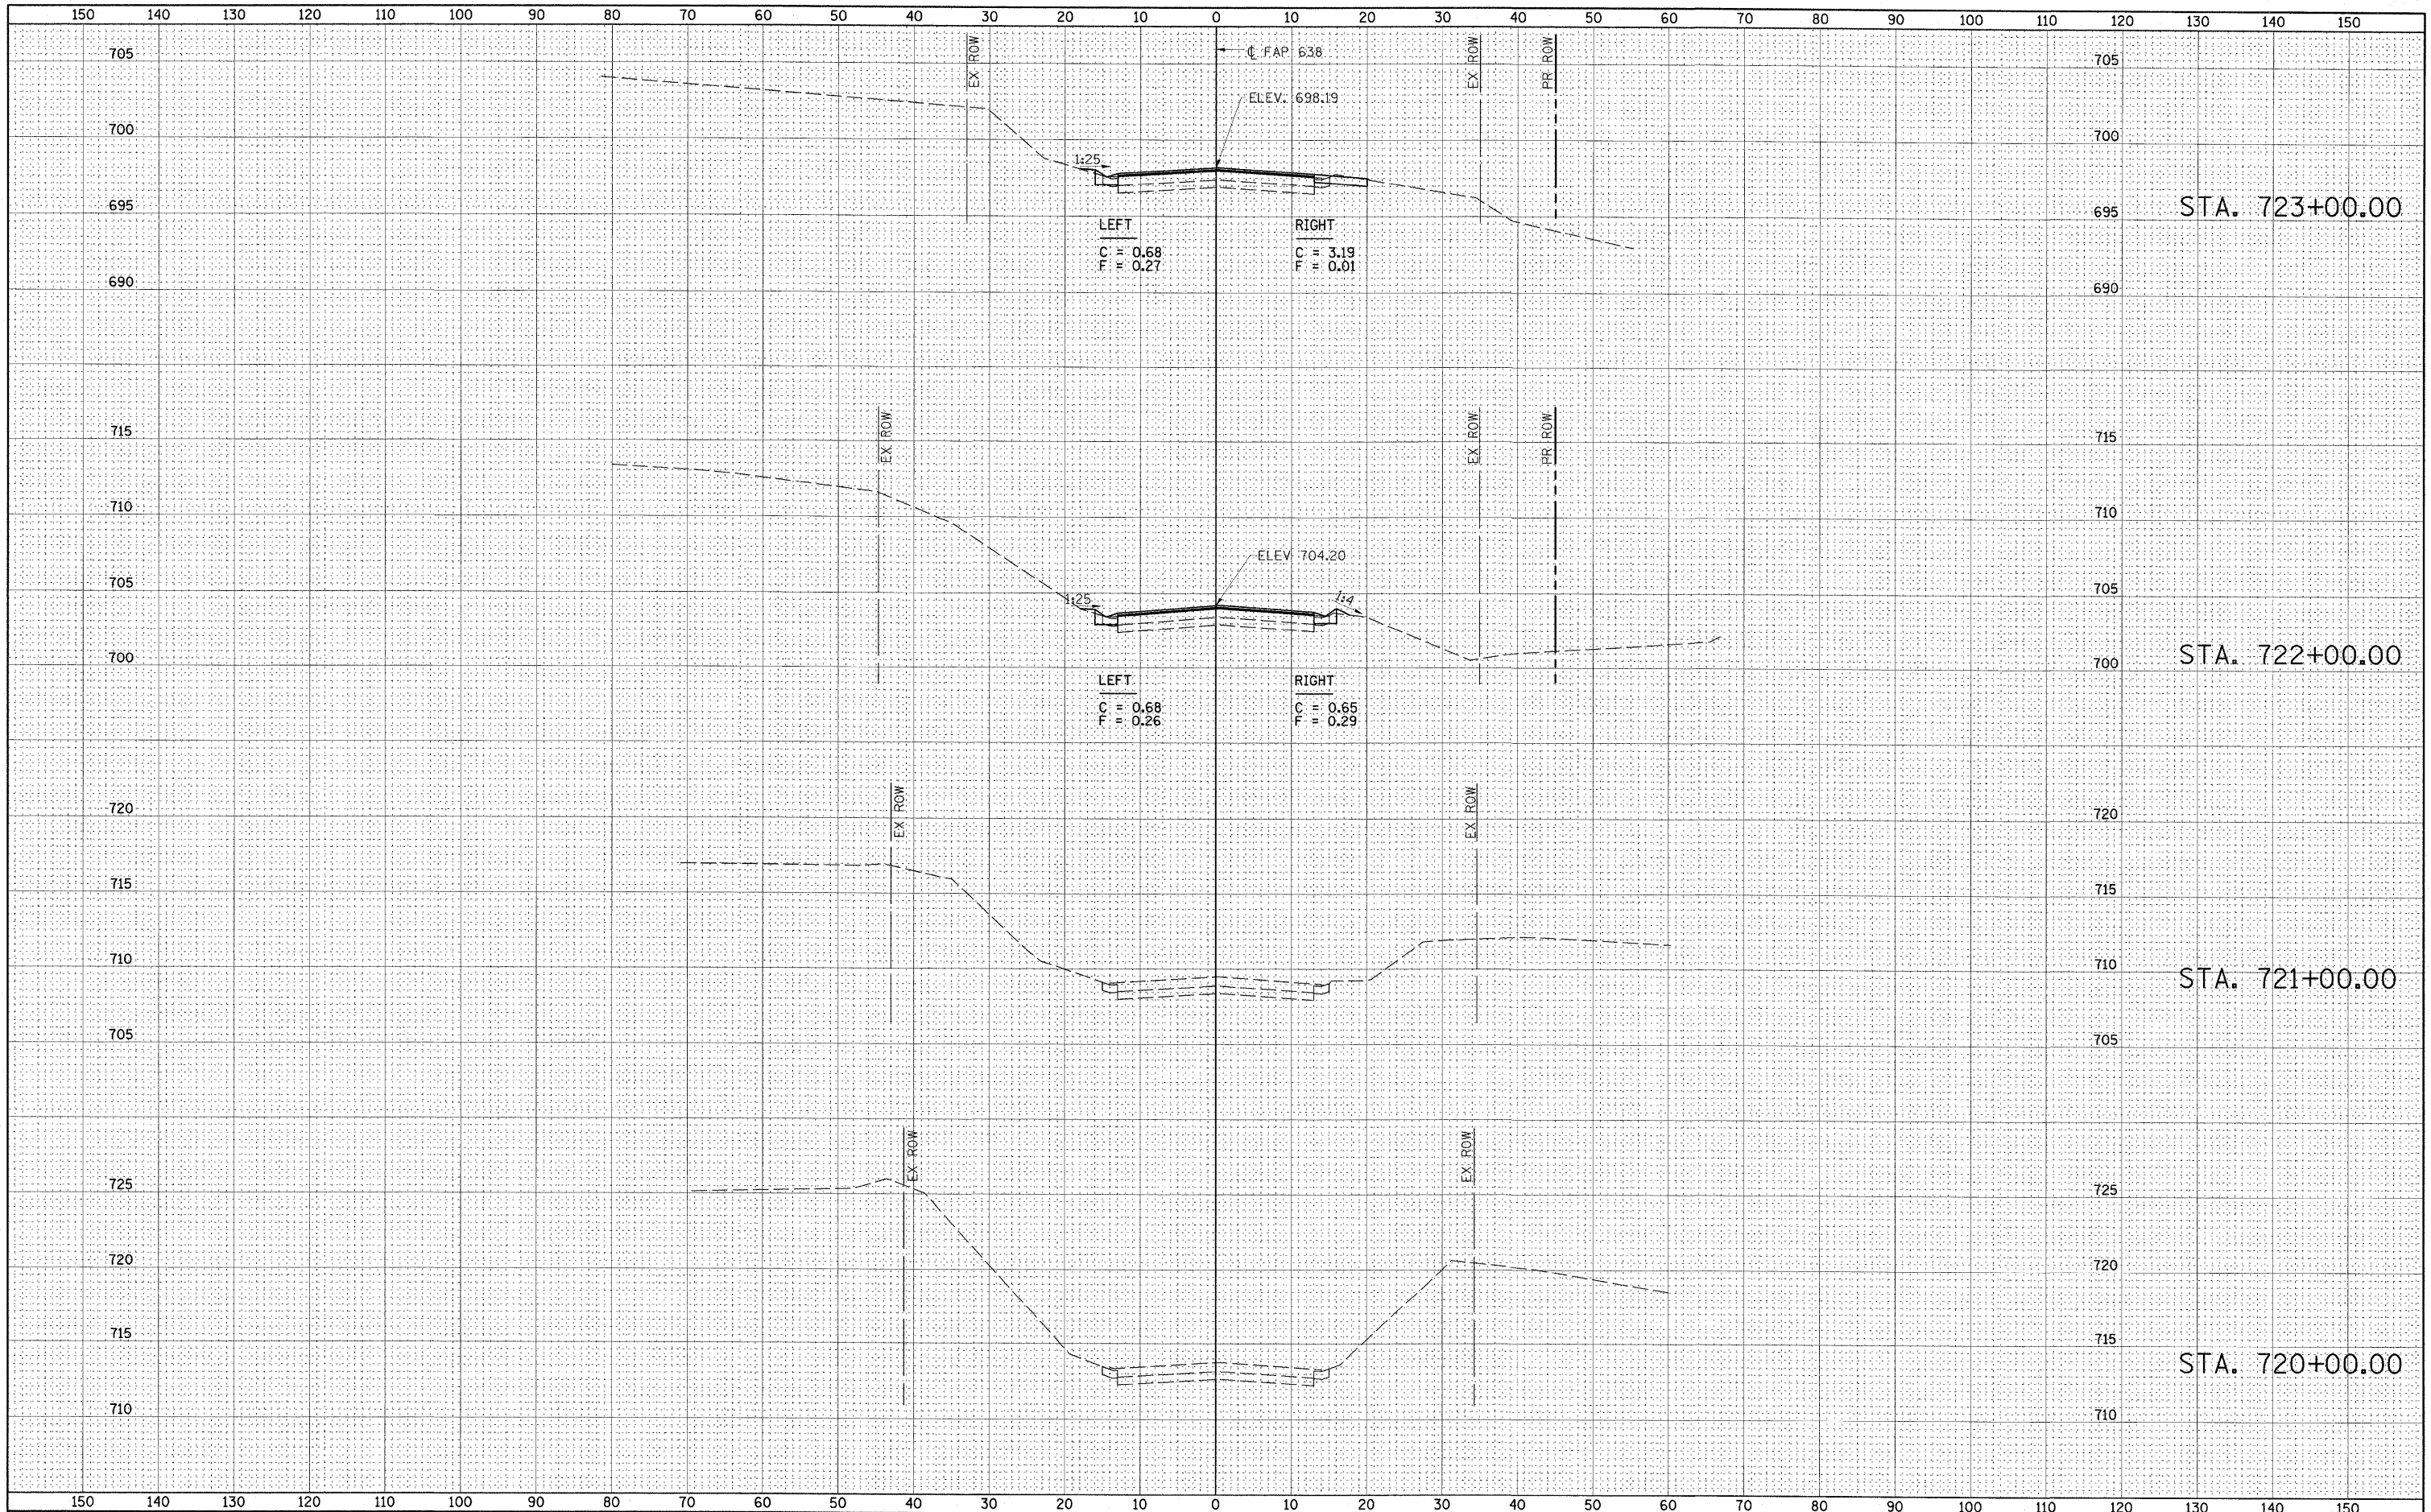

BY	DATE
FINAL SURVEY	
NO. 1	
NO. 2	
BY	DATE
ORIGINAL SURVEY	
NO. 1	
NO. 2	



FILE NAME = Y:\DOT\629-04_64428\CADD\Highway\CADD Sheets\0264428-sht-xssh21.dgn	USER NAME = HAS	DESIGNED - JMS	REVISED -	<b>STATE OF ILLINOIS DEPARTMENT OF TRANSPORTATION</b>	<b>IL ROUTE 82 CROSS SECTIONS</b>				F.A.P. RTE. 638	SECTION 136BR-1	COUNTY HENRY	TOTAL SHEETS 67	SHEET NO. 53
PLOT SCALE = 1/8" = 1' IN.	CHECKED - ELH	REVISED -	REVISED -		SCALE: 1"=10'-0"	SHEET NO. 2 OF 6 SHEETS	STA. 720+00 TO STA. 723+00	CONTRACT NO. 64428					
PLOT DATE = 3/23/2009	DATE - 12/19/08	REVISED -	REVISED -		FED. ROAD DIST. NO. ILLINOIS FED. AID PROJECT								