


FINAL SURVEY	DATE
SURVEYED	BY
PLOTTED	
NOTE BOOK	
AREAS	
CHECKED	
NO.	

ORIGINAL SURVEY	DATE
SURVEYED	BY
PLOTTED	
NOTE BOOK	
AREAS	
CHECKED	
NO.	

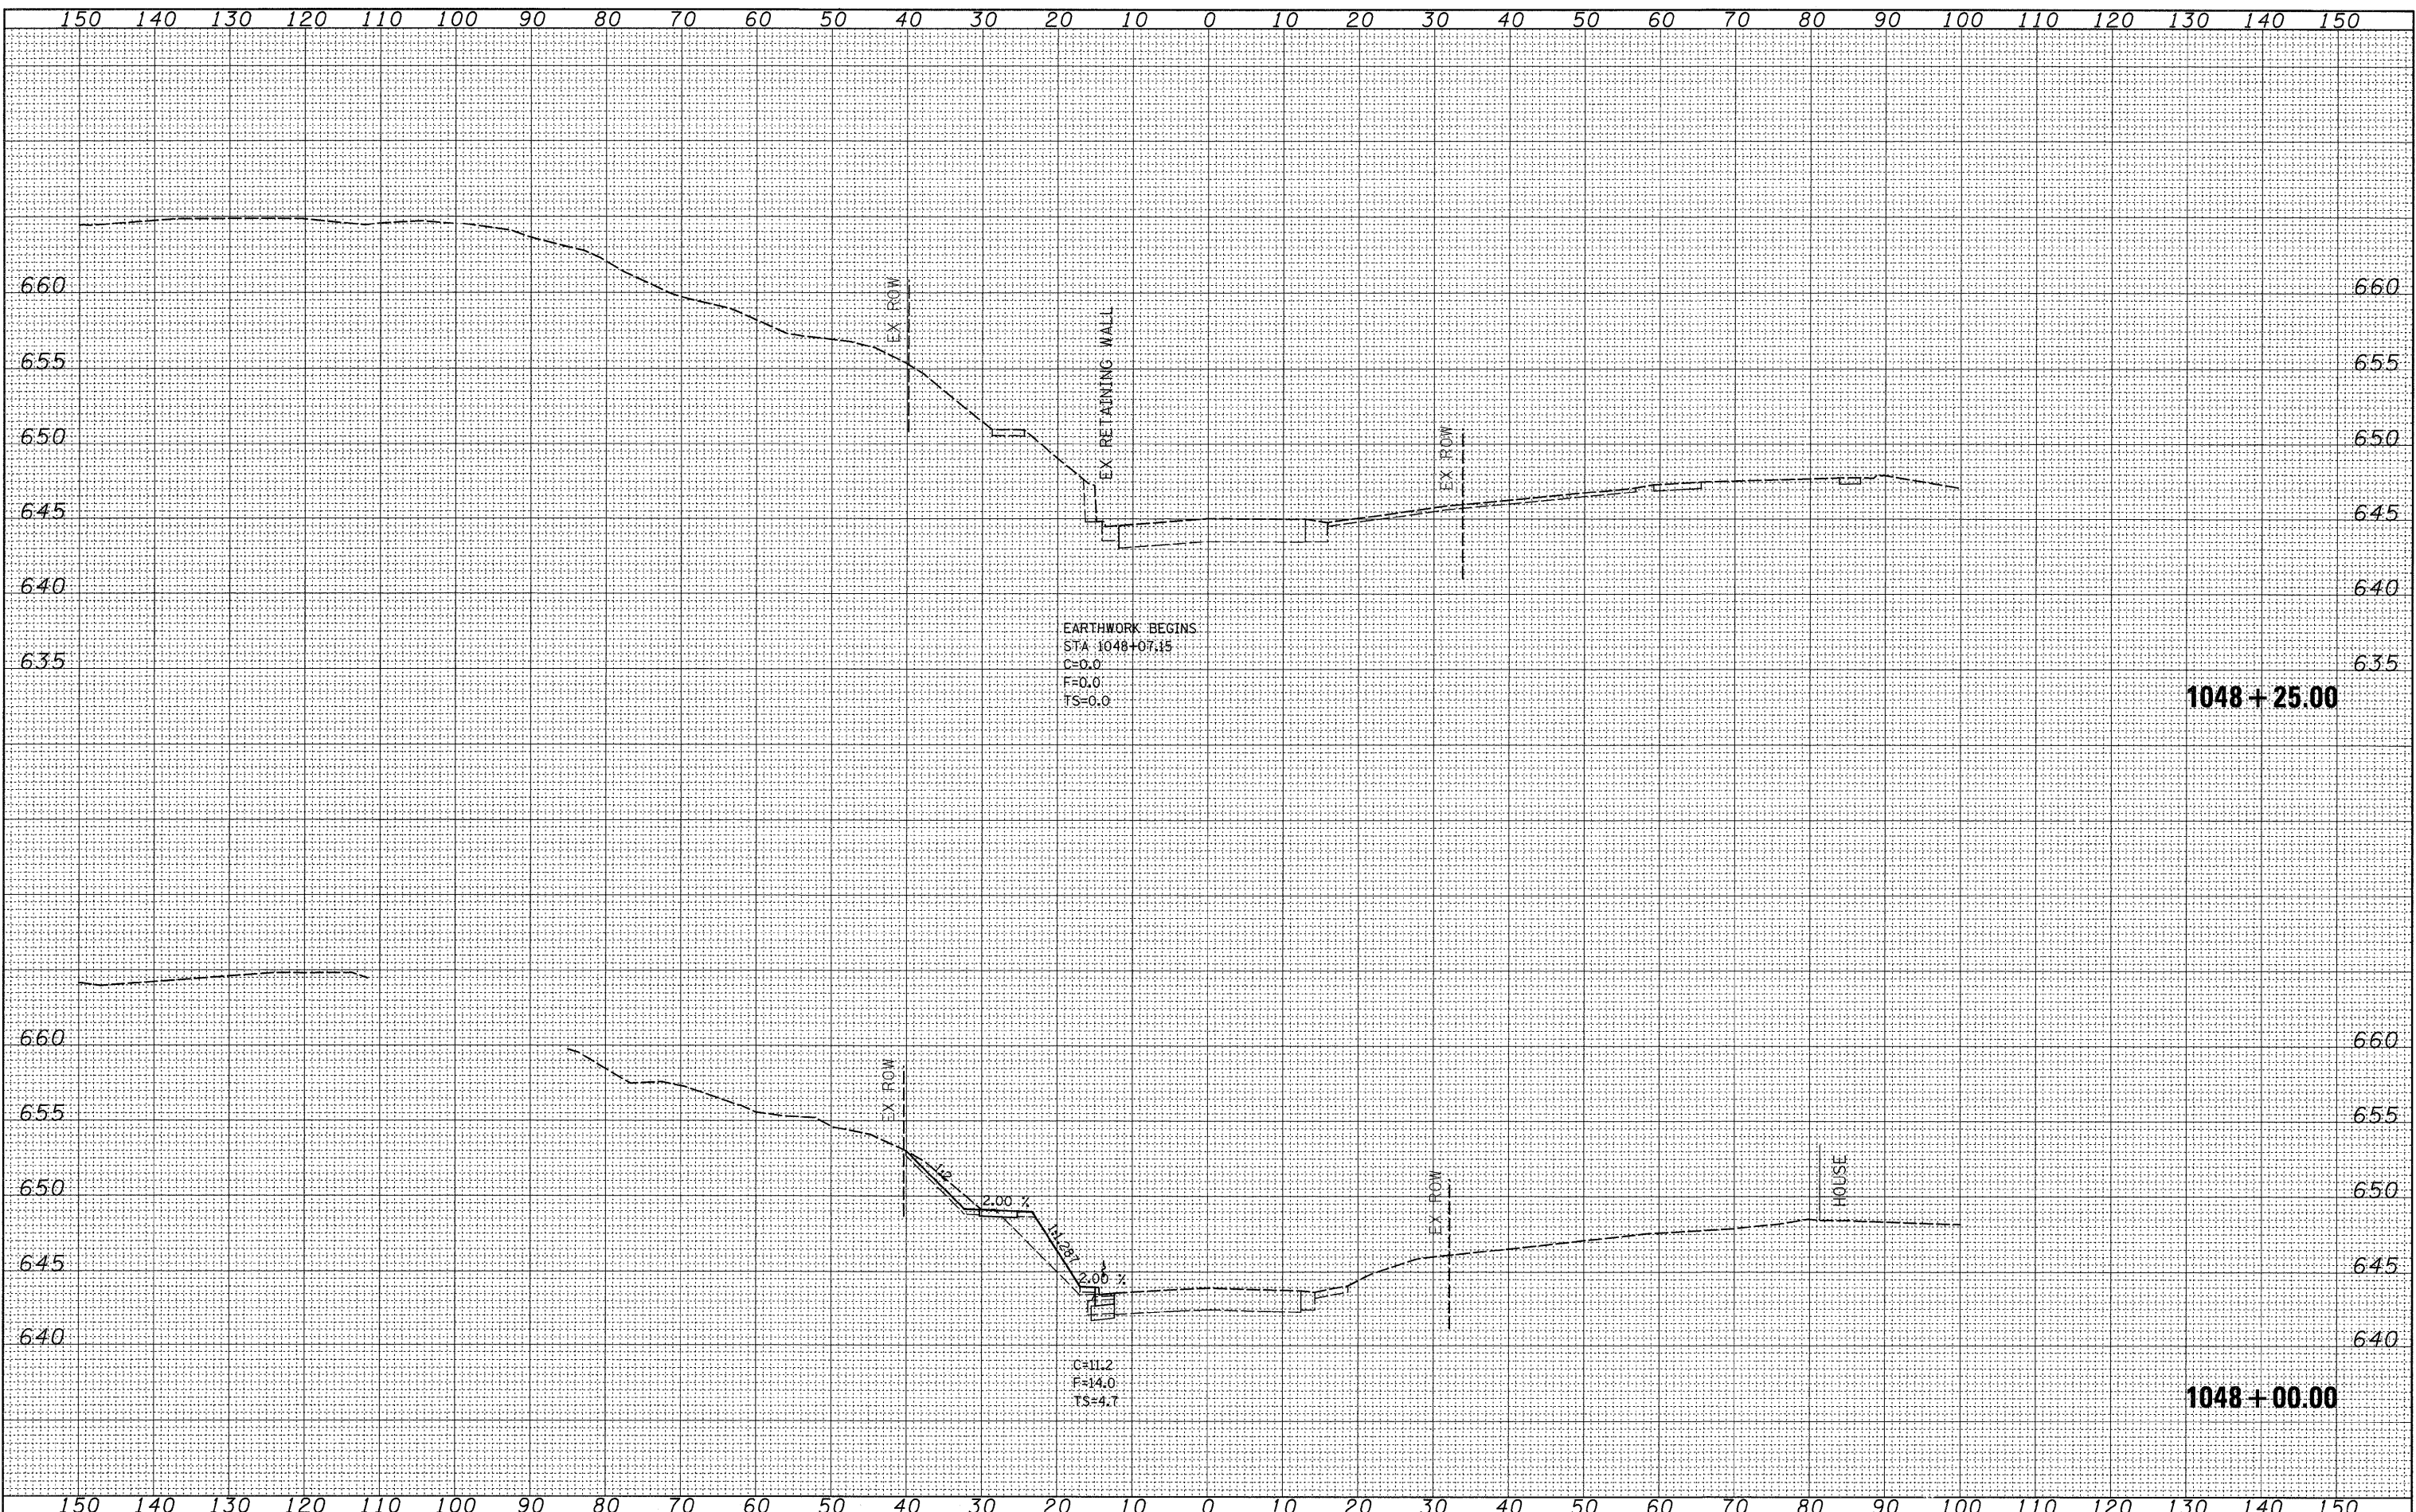

EARTHWORK BEGINS
 STA 1048+07.15
 C=0.0
 F=0.0
 TS=0.0

1048+25.00

C=11.2
 F=14.0
 TS=4.7

1048+00.00