
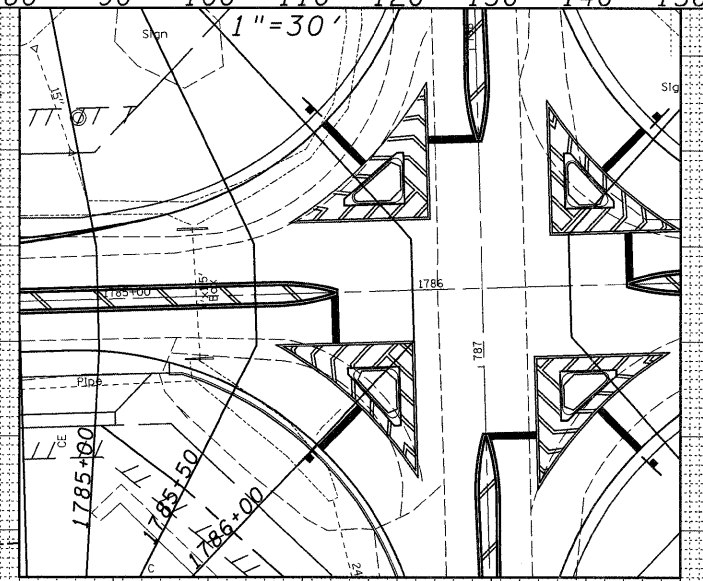


FINAL SURVEY	DATE
SURVEYED	
NOTE BOOK	
TEMPLATE	
AREAS CHECKED	
NO.	

ORIGINAL SURVEY	DATE
SURVEYED	
NOTE BOOK	
TEMPLATE	
AREAS CHECKED	
NO.	

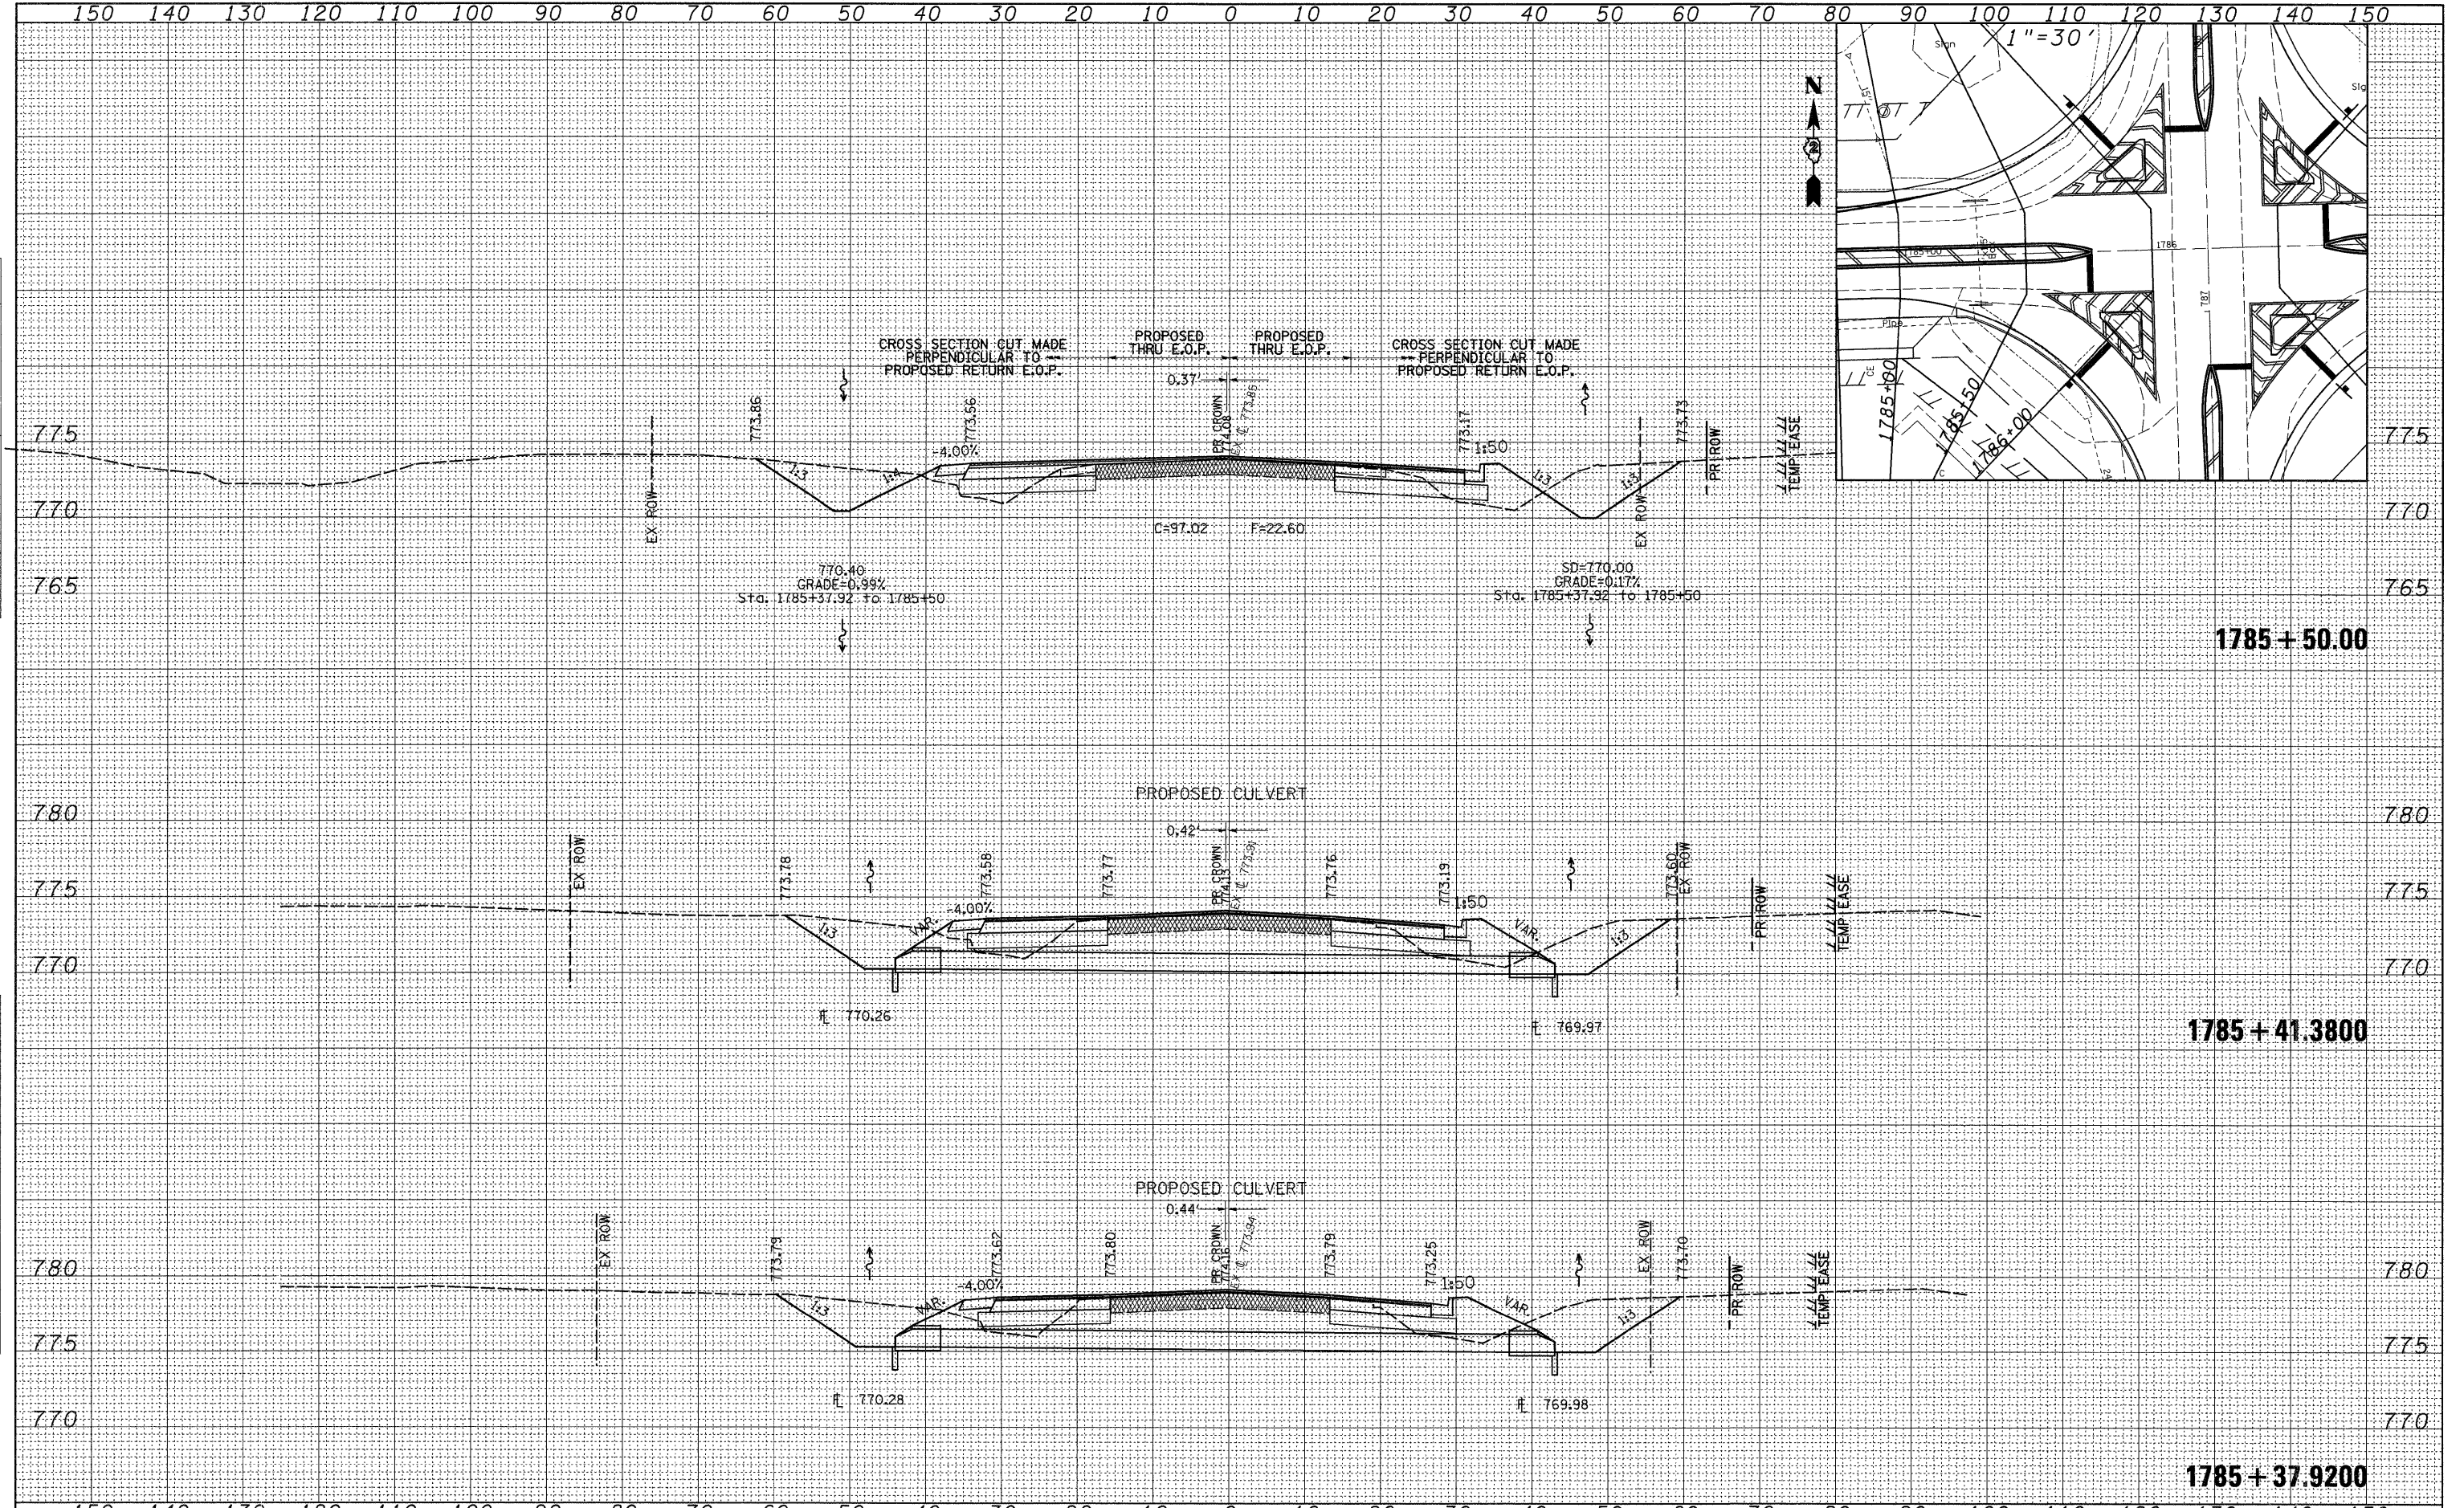

FILE NAME =	USER NAME = dssdd	DESIGNED -	REVISED -	<b>STATE OF ILLINOIS DEPARTMENT OF TRANSPORTATION</b>	<b>IL RTE 72</b>	F.A.P. RTE.	SECTION	COUNTY	TOTAL SHEETS	SHEET NO.	
α\pw_work\PWIDOT\DCSSDD\dms41854\d07008xm.dgn	PLOT SCALE = 10,0000 / IN.	DRAWN -	REVISED -			553	120M	OGLE	71	61	
PLOT DATE = Tue Jan 13 16:00:28 2009	DATE -	CHECKED -	REVISED -			CONTRACT NO. 64E55					
						SCALE: SHEET NO. OF SHEETS STA. 1785+37.92 TO STA. 1785+50.00					
						FED. ROAD DIST. NO. ILLINOIS FED. AID PROJECT					