
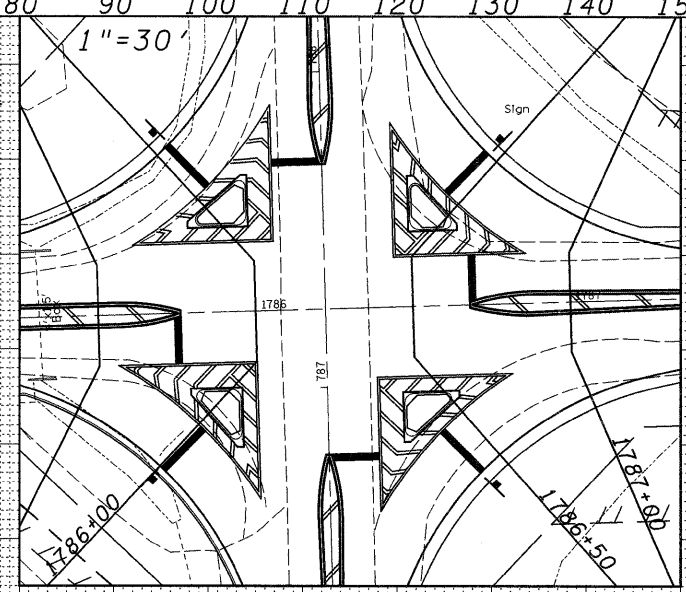


DATE	
BY	
FINAL SURVEY	
NOTED	
TEMPLATE	
AREAS	
CHECKED	
NO.	

DATE	
BY	
ORIGINAL SURVEY	
NOTED	
TEMPLATE	
AREAS	
CHECKED	
NO.	

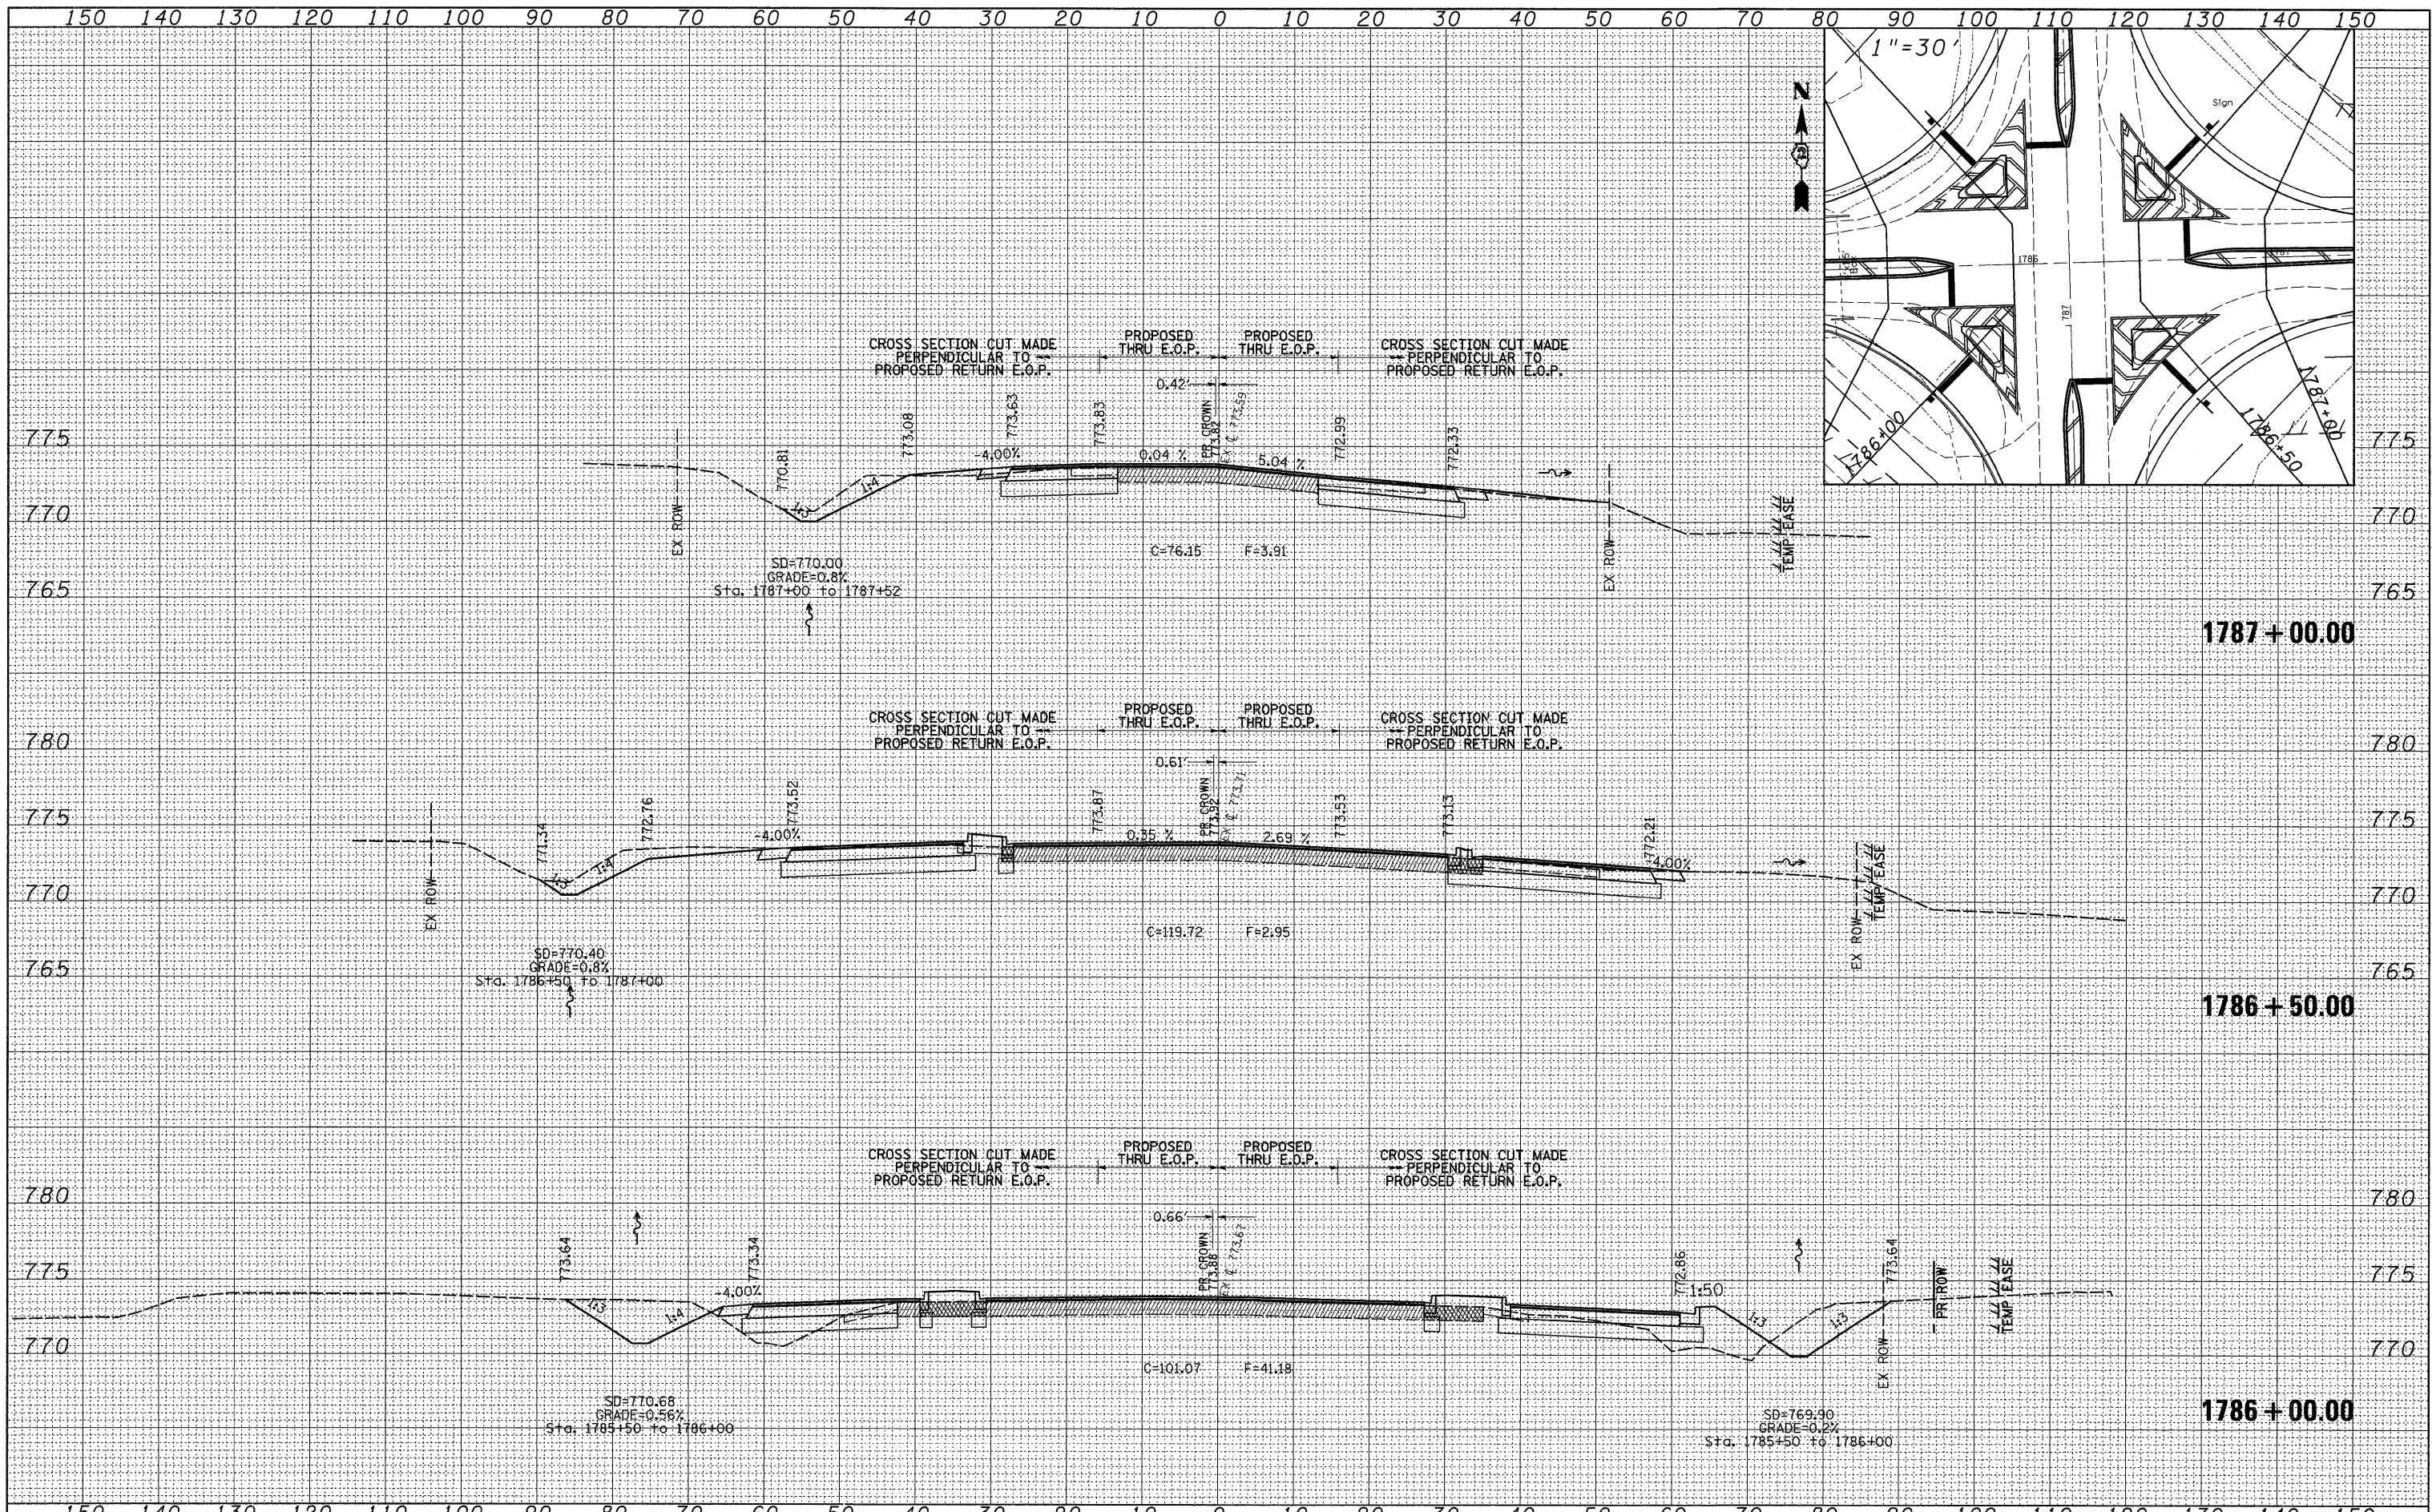

FILE NAME =	USER NAME = dosddd	DESIGNED -	REVISED -	STATE OF ILLINOIS DEPARTMENT OF TRANSPORTATION	IL RTE 72		F.A.P. RTE.	SECTION	COUNTY	TOTAL SHEETS	SHEET NO.
ct:\p\work\PWID01\DOSSDD\dms41854\d07008xm.dgn		DRAWN -	REVISED -		553	120M	OGLE	71	62	CONTRACT NO. 64E55	
		CHECKED -	REVISED -		SCALE:	SHEET NO. OF SHEETS	STA. 1786+00.00 TO STA. 1787+00.00	FED. ROAD DIST. NO.	ILLINOIS FED. AID PROJECT		
		DATE -	REVISED -								