
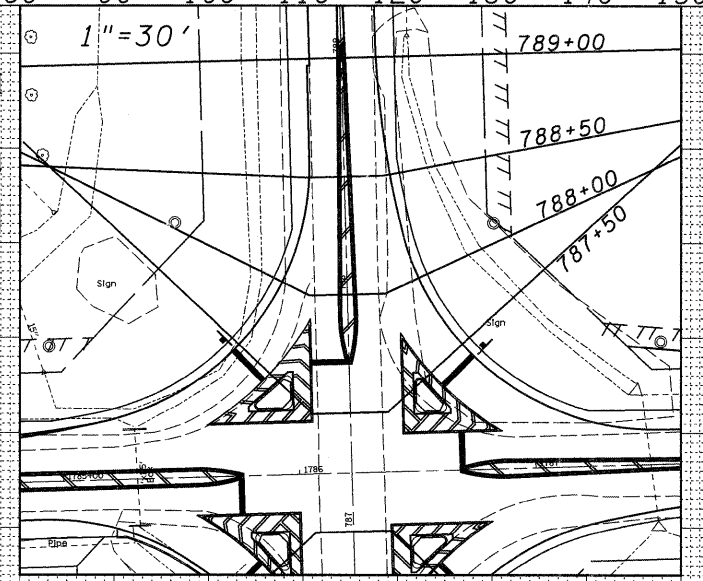


FINAL SURVEY	DATE
SURVEYED	BY
NOTE BOOK	NO.
TEMPLATE	AREAS CHECKED
AREAS	

ORIGINAL SURVEY	DATE
SURVEYED	BY
NOTE BOOK	NO.
TEMPLATE	AREAS CHECKED
AREAS	

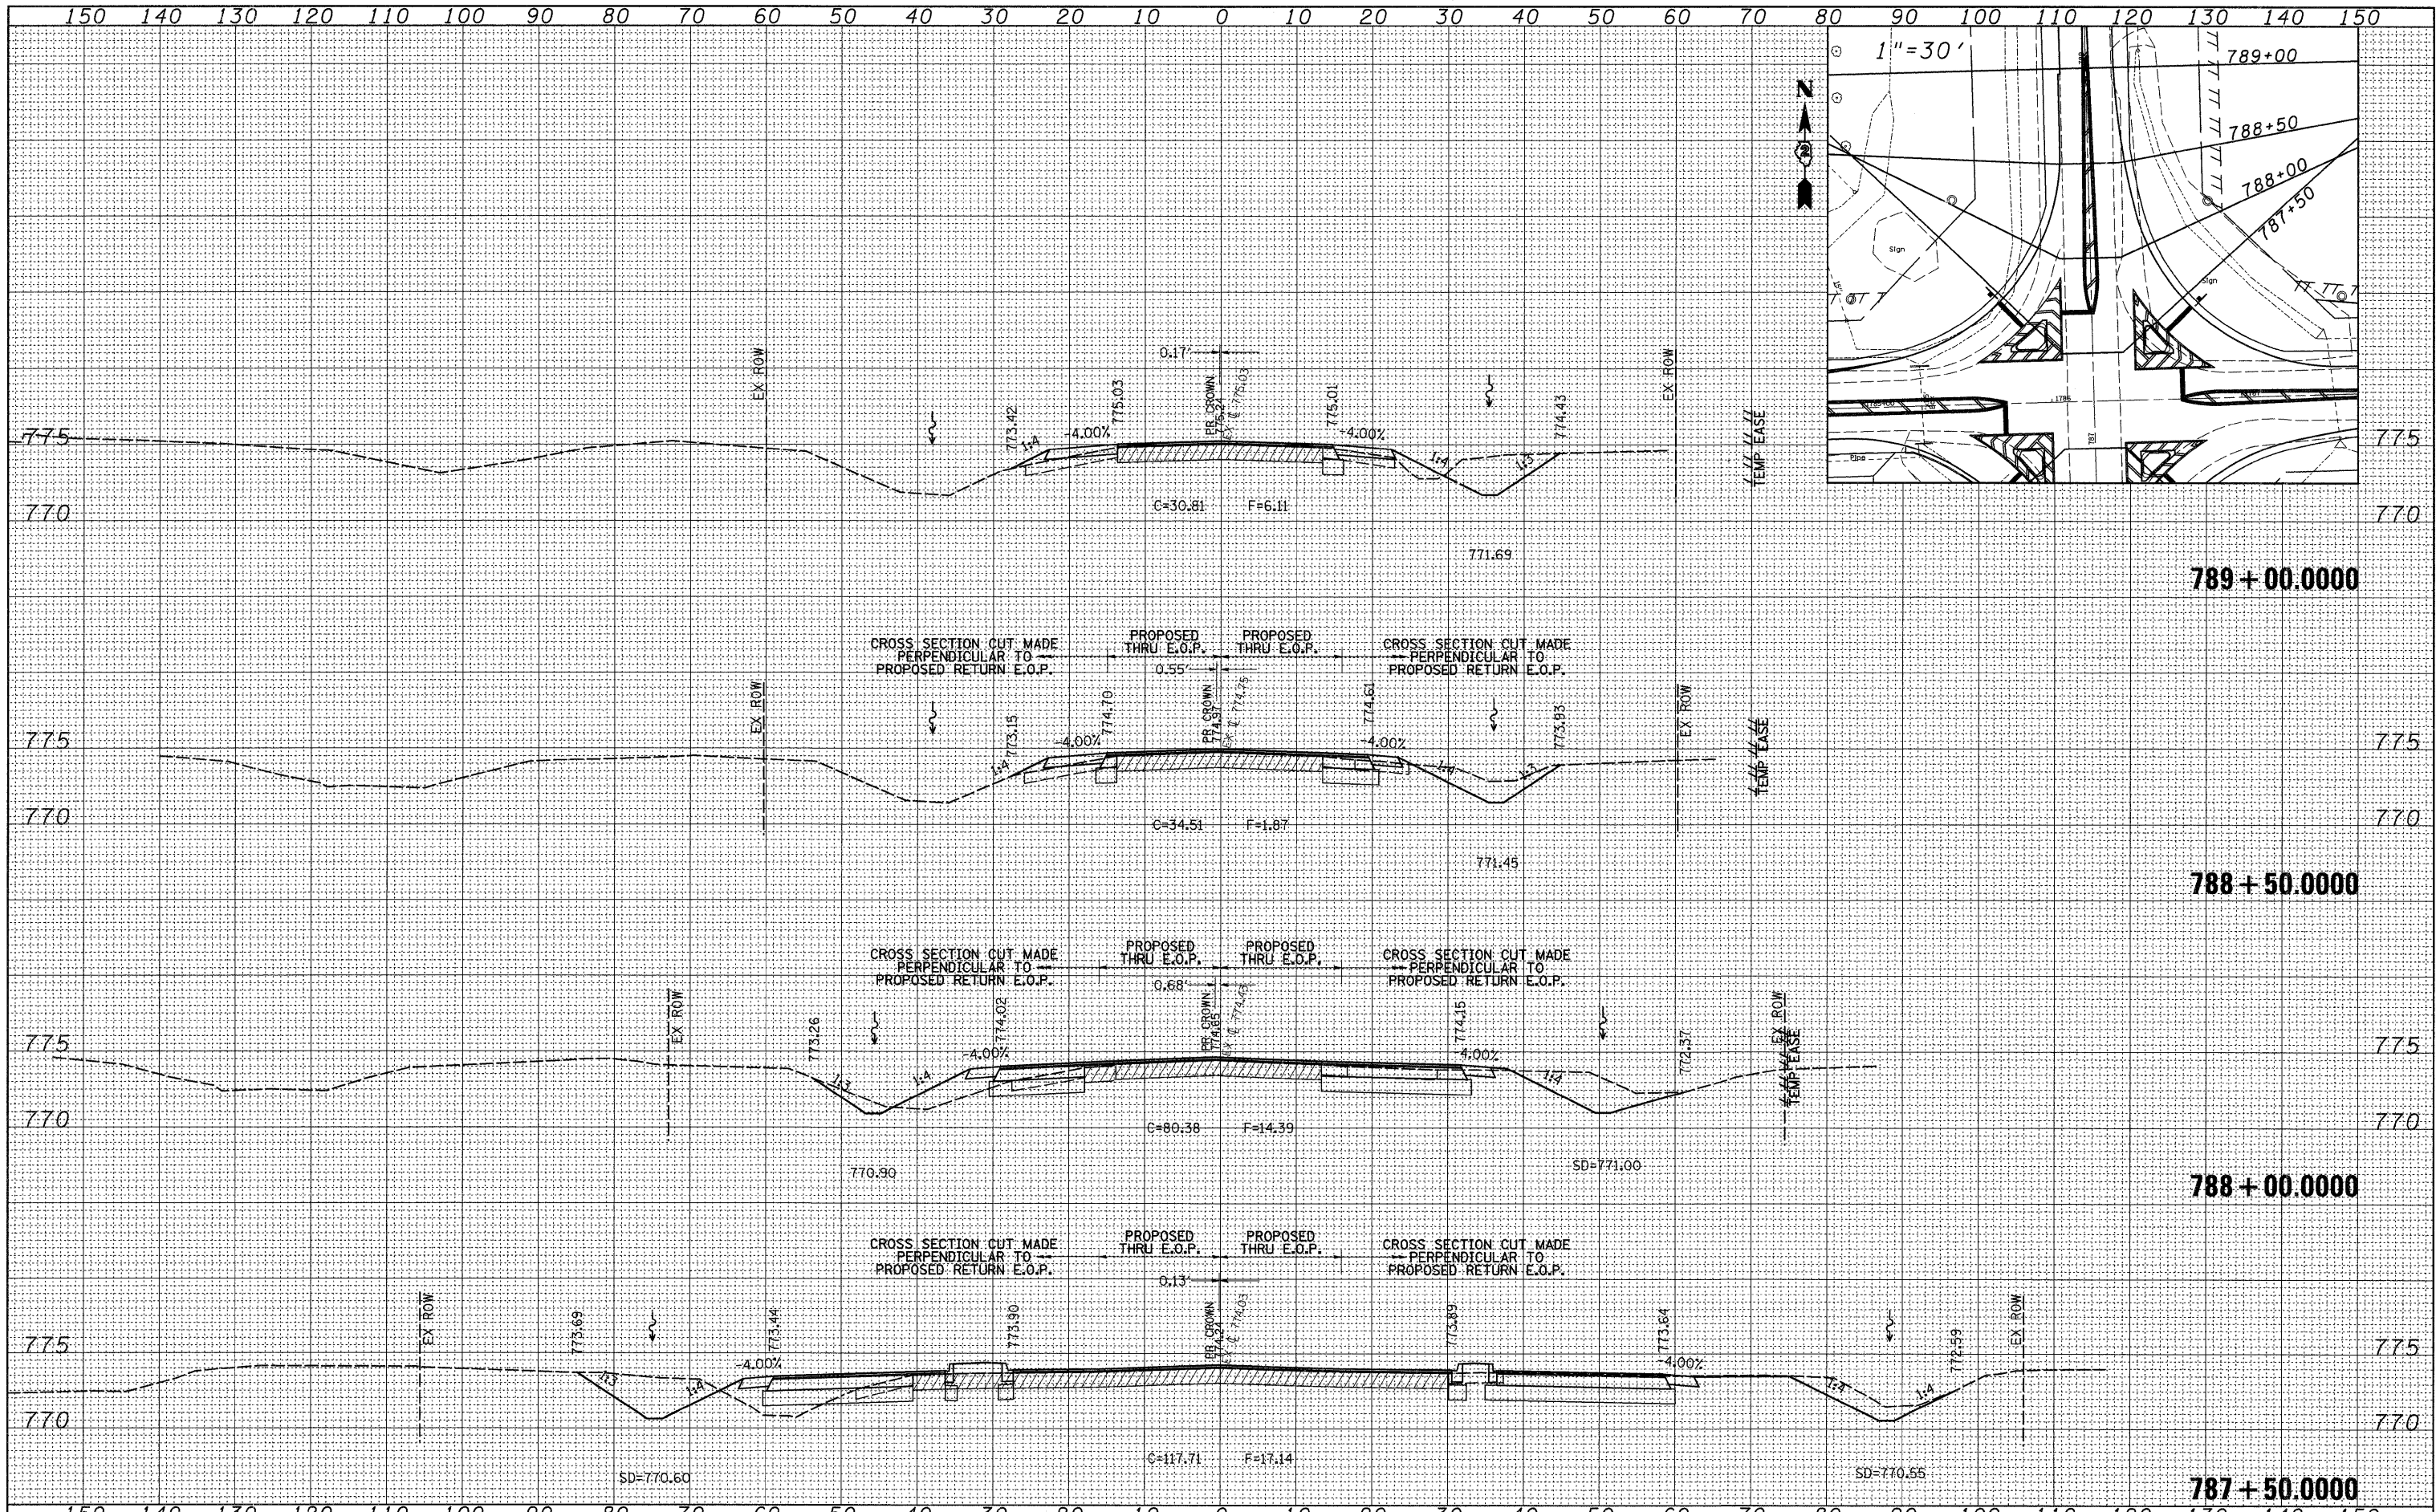

FILE NAME =	USER NAME = dosadd	DESIGNED -	REVISED -	STATE OF ILLINOIS DEPARTMENT OF TRANSPORTATION	IL RTE 251		F.A.P. RTE.	SECTION	COUNTY	TOTAL SHEETS	SHEET NO.
al\pw_work\PW1001\DCSSDD\dms41854\d07008km.dwg		DRAWN -	REVISED -		553	120M	OGLE	71	70	CONTRACT NO. 64E55	
		CHECKED -	REVISED -		SCALE:	SHEET NO. OF SHEETS	STA. 788+00.0000 TO STA. 790+00.0000	FED. ROAD DIST. NO.	ILLINOIS FED. AID PROJECT		
		DATE -	REVISED -								