



TYPICAL PAVEMENT MARKING FOR ENTRANCE RAMP TERMINALS

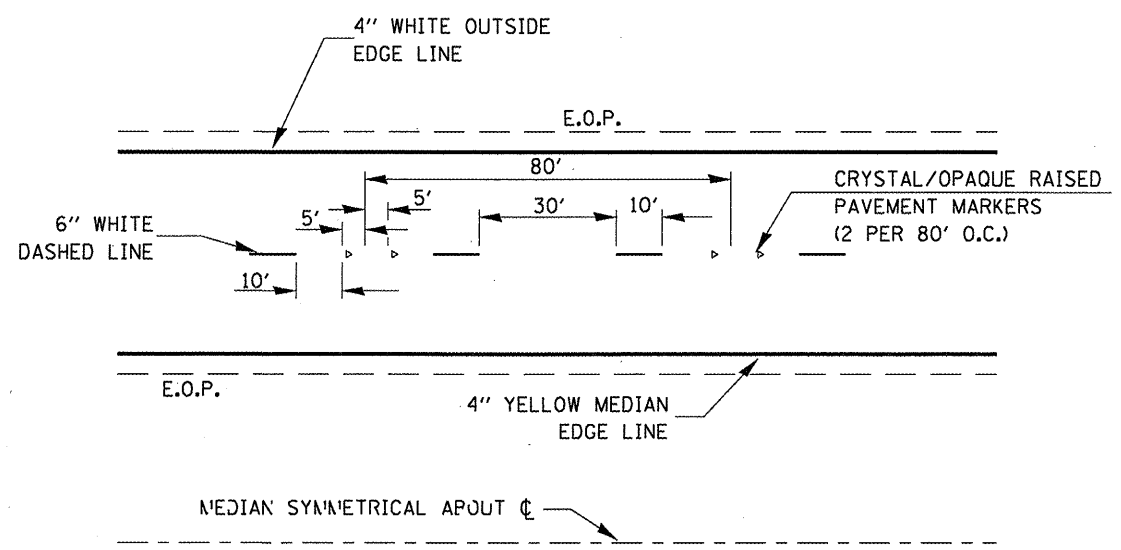

**TYPICAL PAVEMENT MARKINGS
4 LANE ROAD OR INTERSTATE**

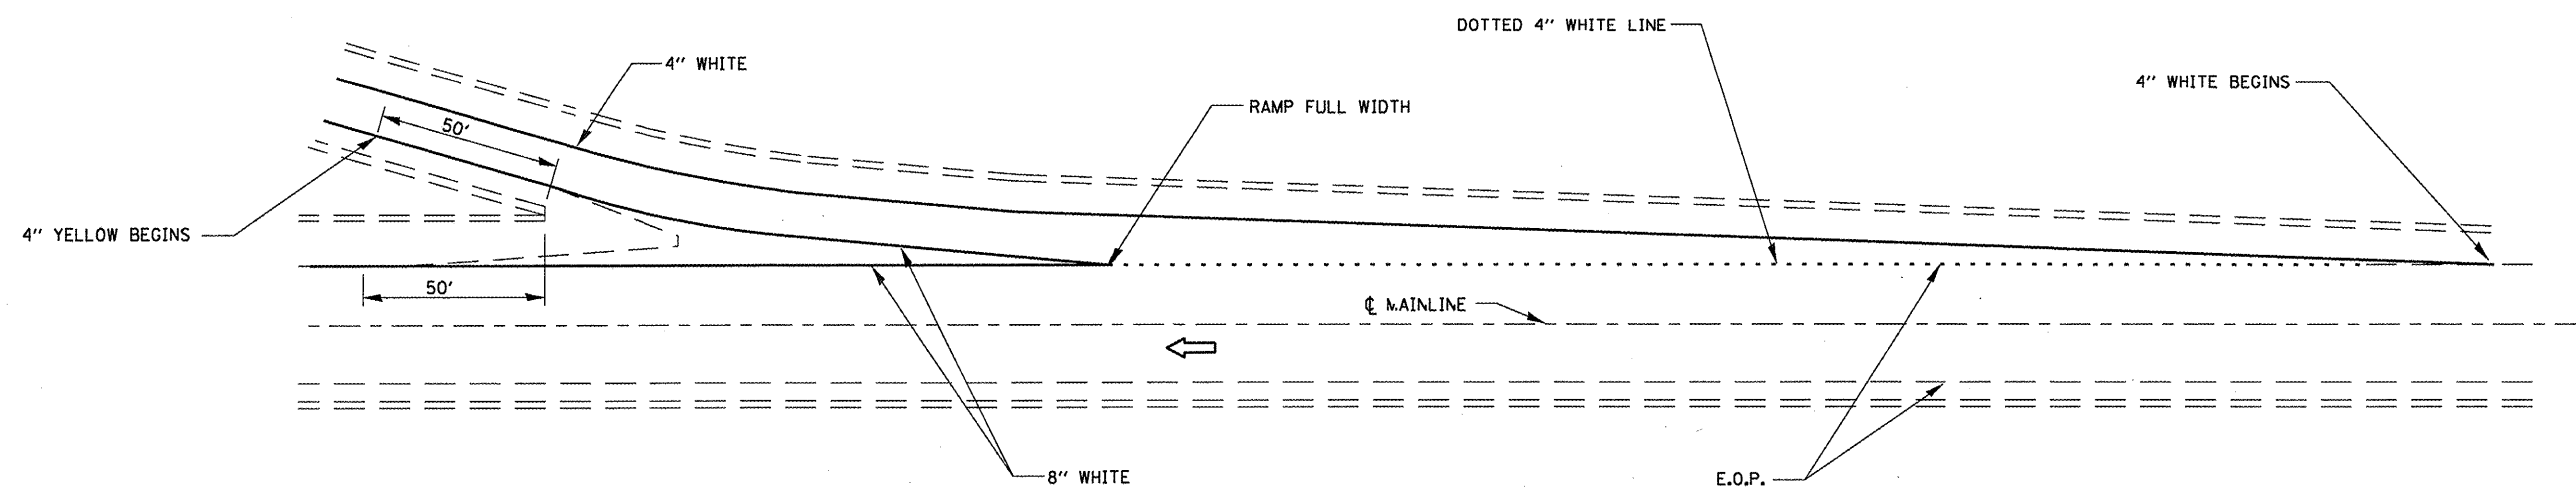

TYPICAL PAVEMENT MARKINGS FOR EXIT RAMP TERMINALS