


# SIGN DETAIL

1:20

## SIGN 4 - PERM OVERLAY

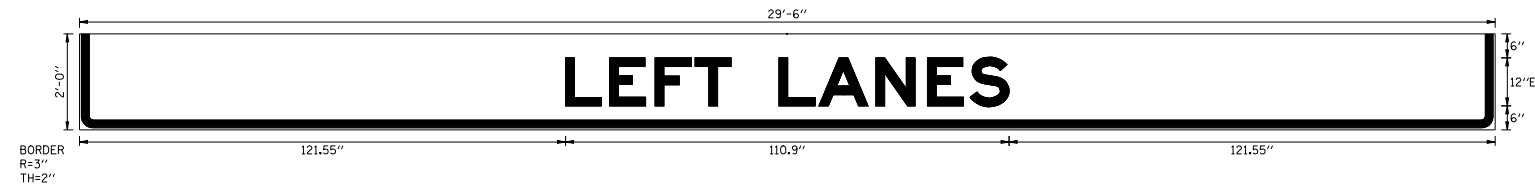

SIGN NUMBER	name
WIDTH x HGHT.	29'-6" x 2'-0"
BORDER WIDTH	2"
CORNER RADIUS	
MOUNTING	Overhead
BACKGROUND	TYPE: Reflective
	COLOR: Yellow
LEGEND/BORDER	TYPE: Reflective
	COLOR: Black/Black

SYMBOL	ROT	X	Y	WID	HT

Panel Style: Advance Guide Sign - IDOT.ssi  
 Dimensions are in inches.tenths

Letter locations are panel edge to lower left corner

LETTER POSITIONS (X)										LENGTH	SERIES/SIZE
L	E	F	T		L	A	N	E	S		E 2000
121.6	132.6	144	154	163	175	184.9	199.2	212	222.7	110.9	12