
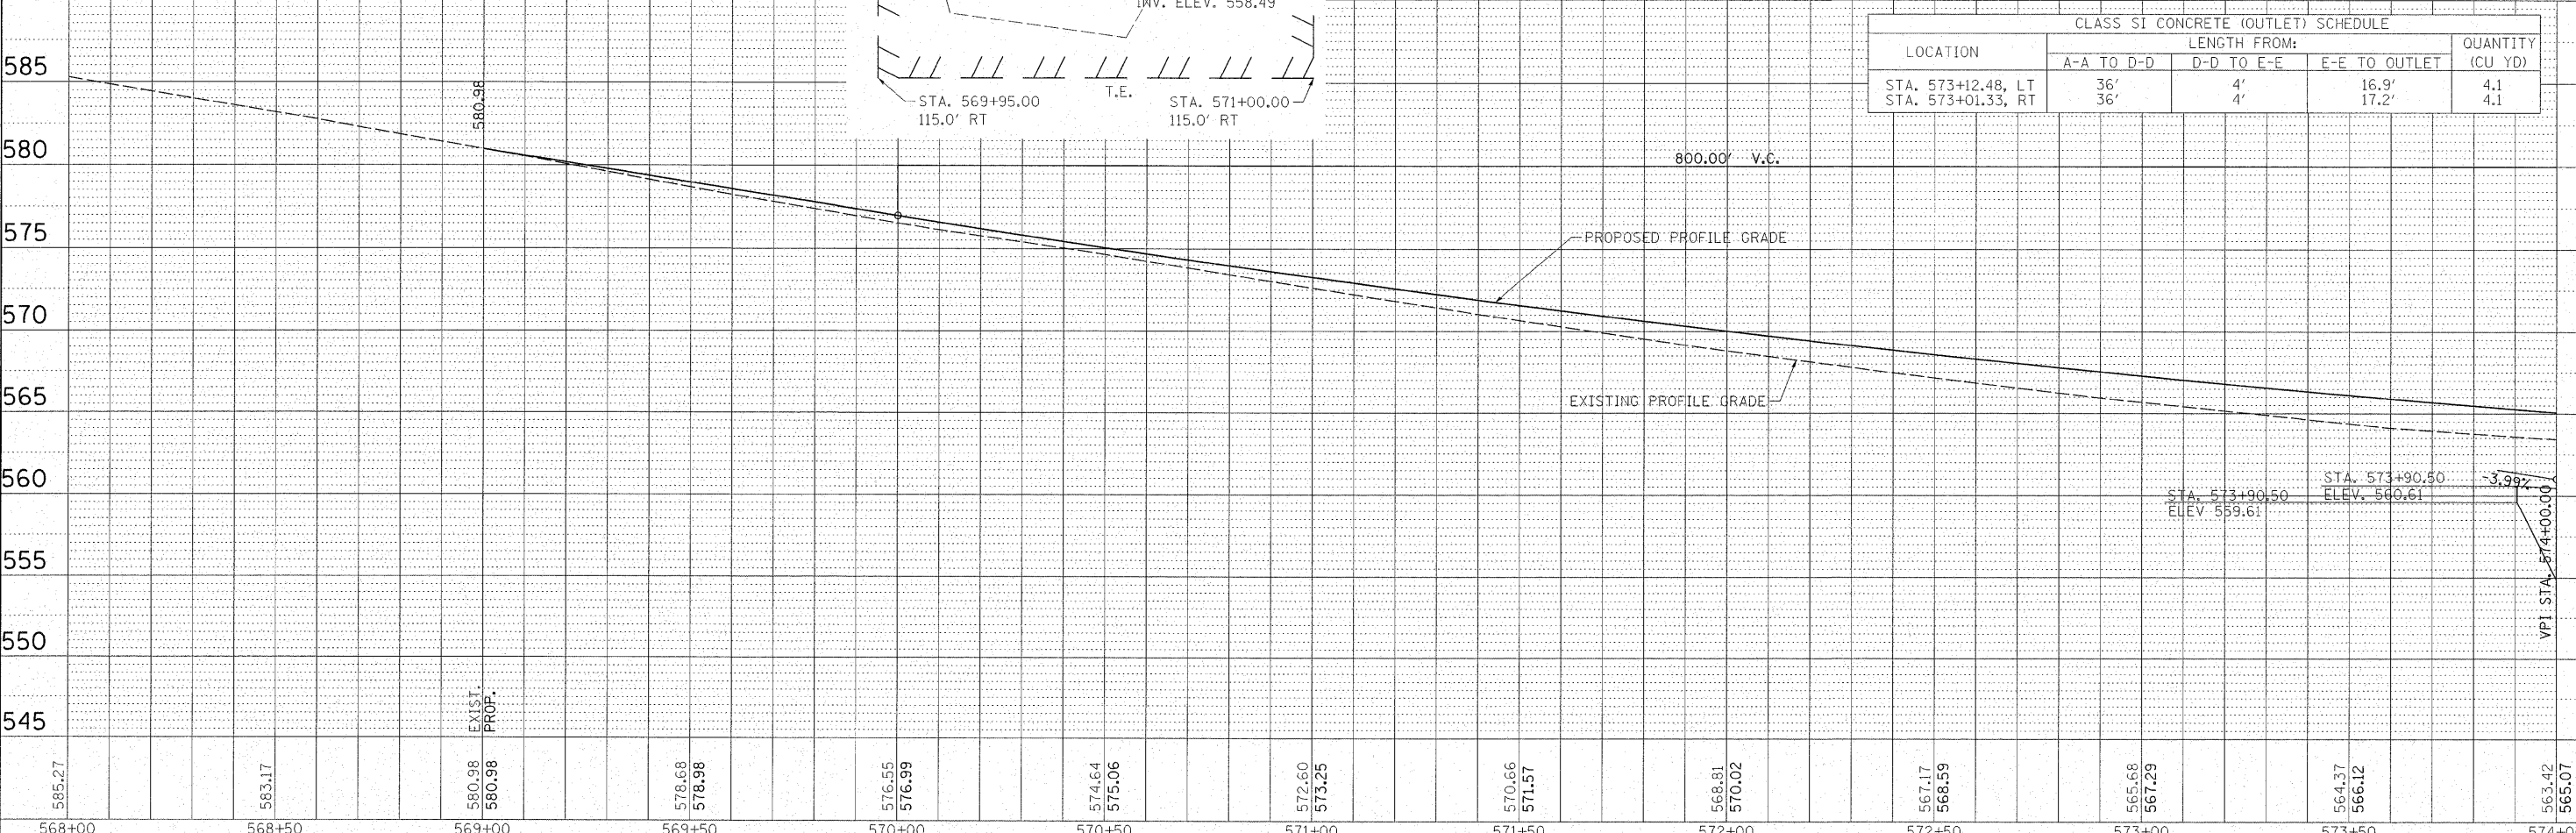


SE 1/4 SEC. 27, NE 1/4 SEC. 34, T. 10 N., R. 8 E., 3RD PM

LOCATION	SIZE	LENGTH
STA. 569+80.21	3'x3'	87.5'

LOCATION	LENGTH FROM:			QUANTITY (CU YD)
	A-A TO D-D	D-D TO E-E	E-E TO OUTLET	
STA. 573+12.48, LT	36'	4'	16.9'	4.1
STA. 573+01.33, RT	36'	4'	17.2'	4.1

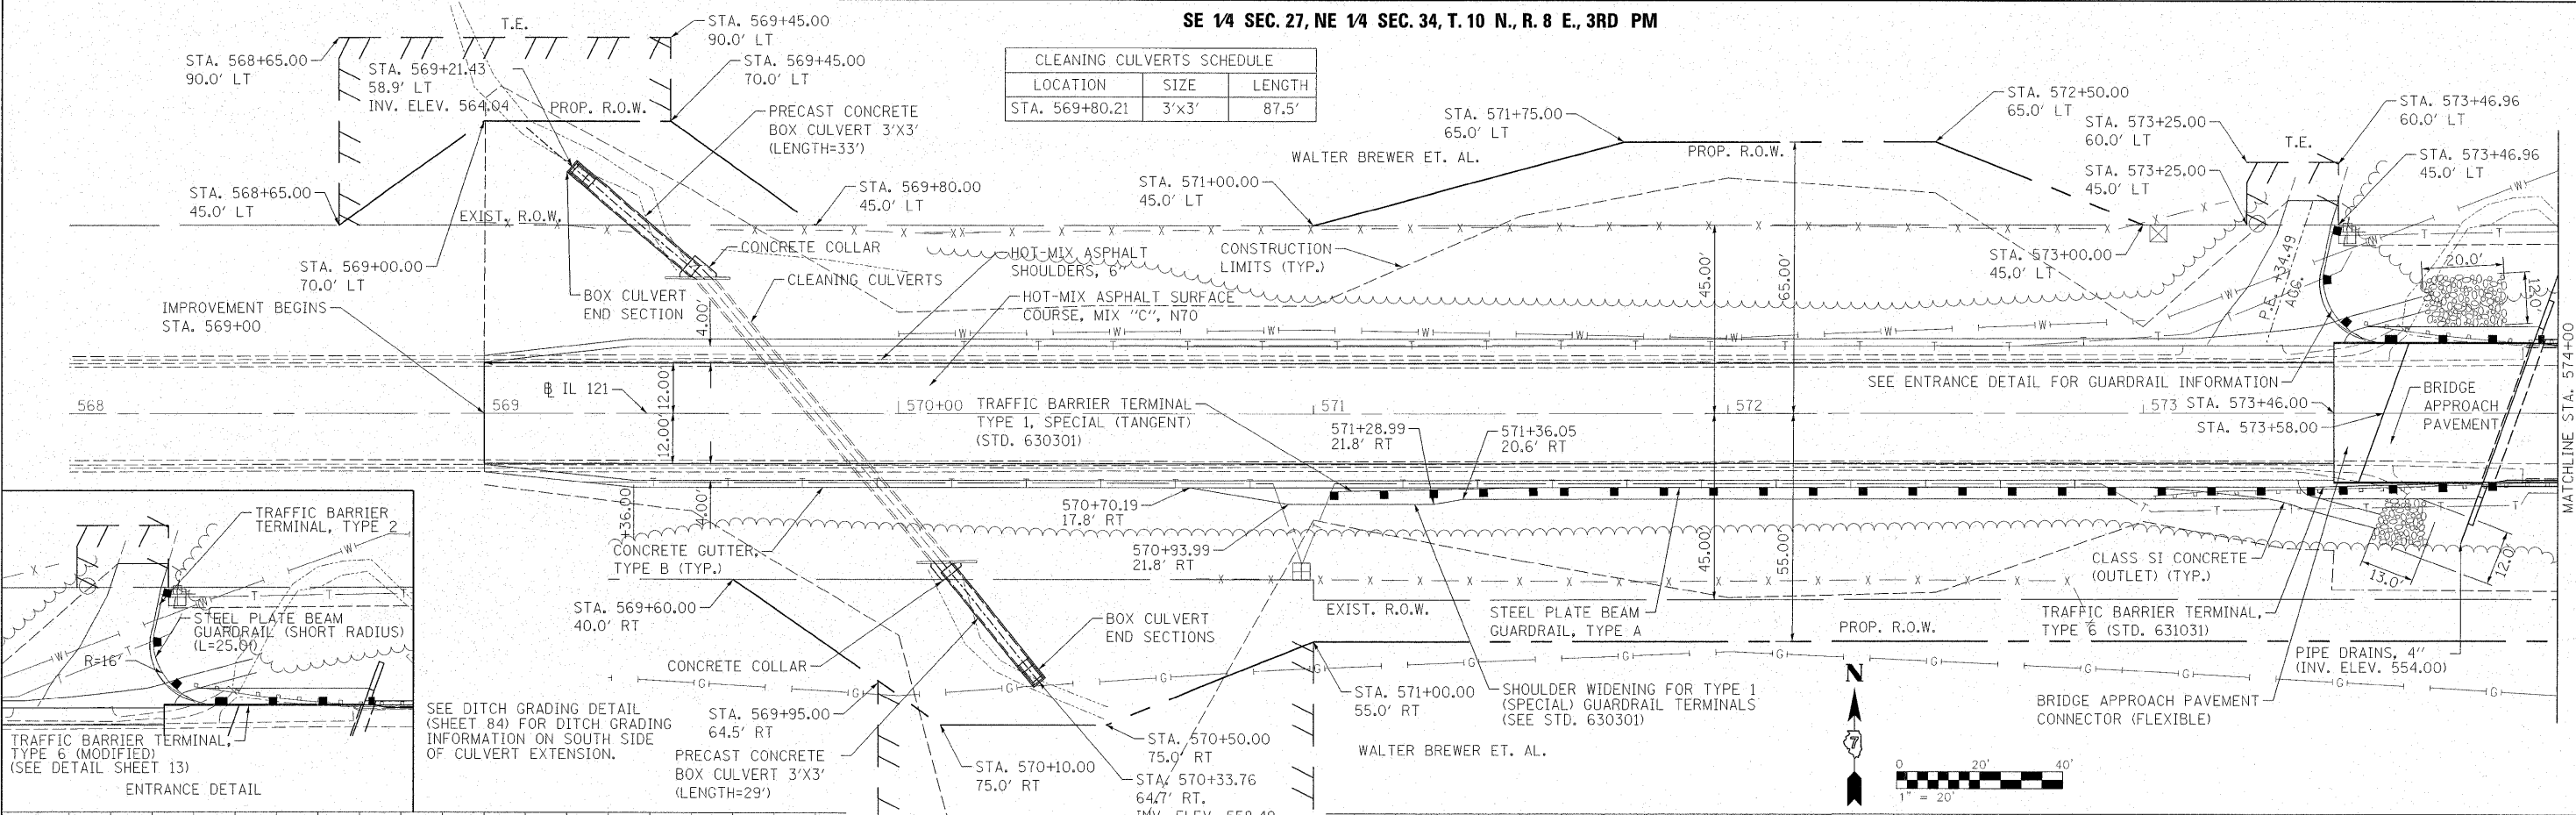

DATE: _____ BY: _____
 SURVEYED _____ PLOTTED _____
 NOTE BOOK _____ ALIGNMENT CHECKED _____
 NO. _____ CARD FILE NAME _____

MAURER & STUTZ, INC.
 ENGINEERS
 SURVEYORS

DATE: _____ BY: _____
 PROFILE SURVEYED _____ PLOTTED _____
 NOTE BOOK _____ GRADES CHECKED _____
 NO. _____ STRUCTURE NOTATIONS OK'D _____