

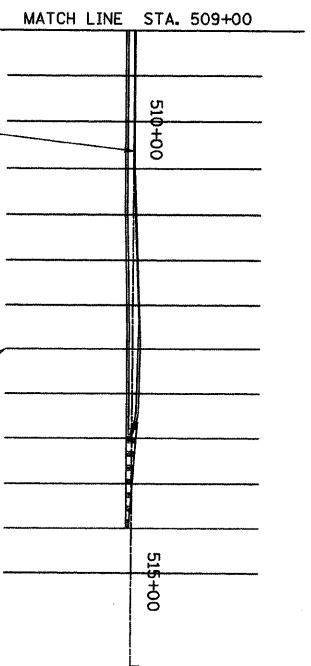


FAI ROUTE	SECTION	COUNTY	TOTAL SHEETS	SHEET NO.
70	*	MADISON	420	314
STA. TO STA.				
CONTRACT NO.: 76709				
* 60-10K-1, 60-10HB				

DATE	
BY	
PLAN	
SURVEYED	
PLANNED	
DESIGNED	
CHECKED	
IN CHARGE	
NO. OF SHEETS	
NO. OF SHEETS CHECKED	
NO. OF SHEETS NOT CHECKED	
DATE FILED	

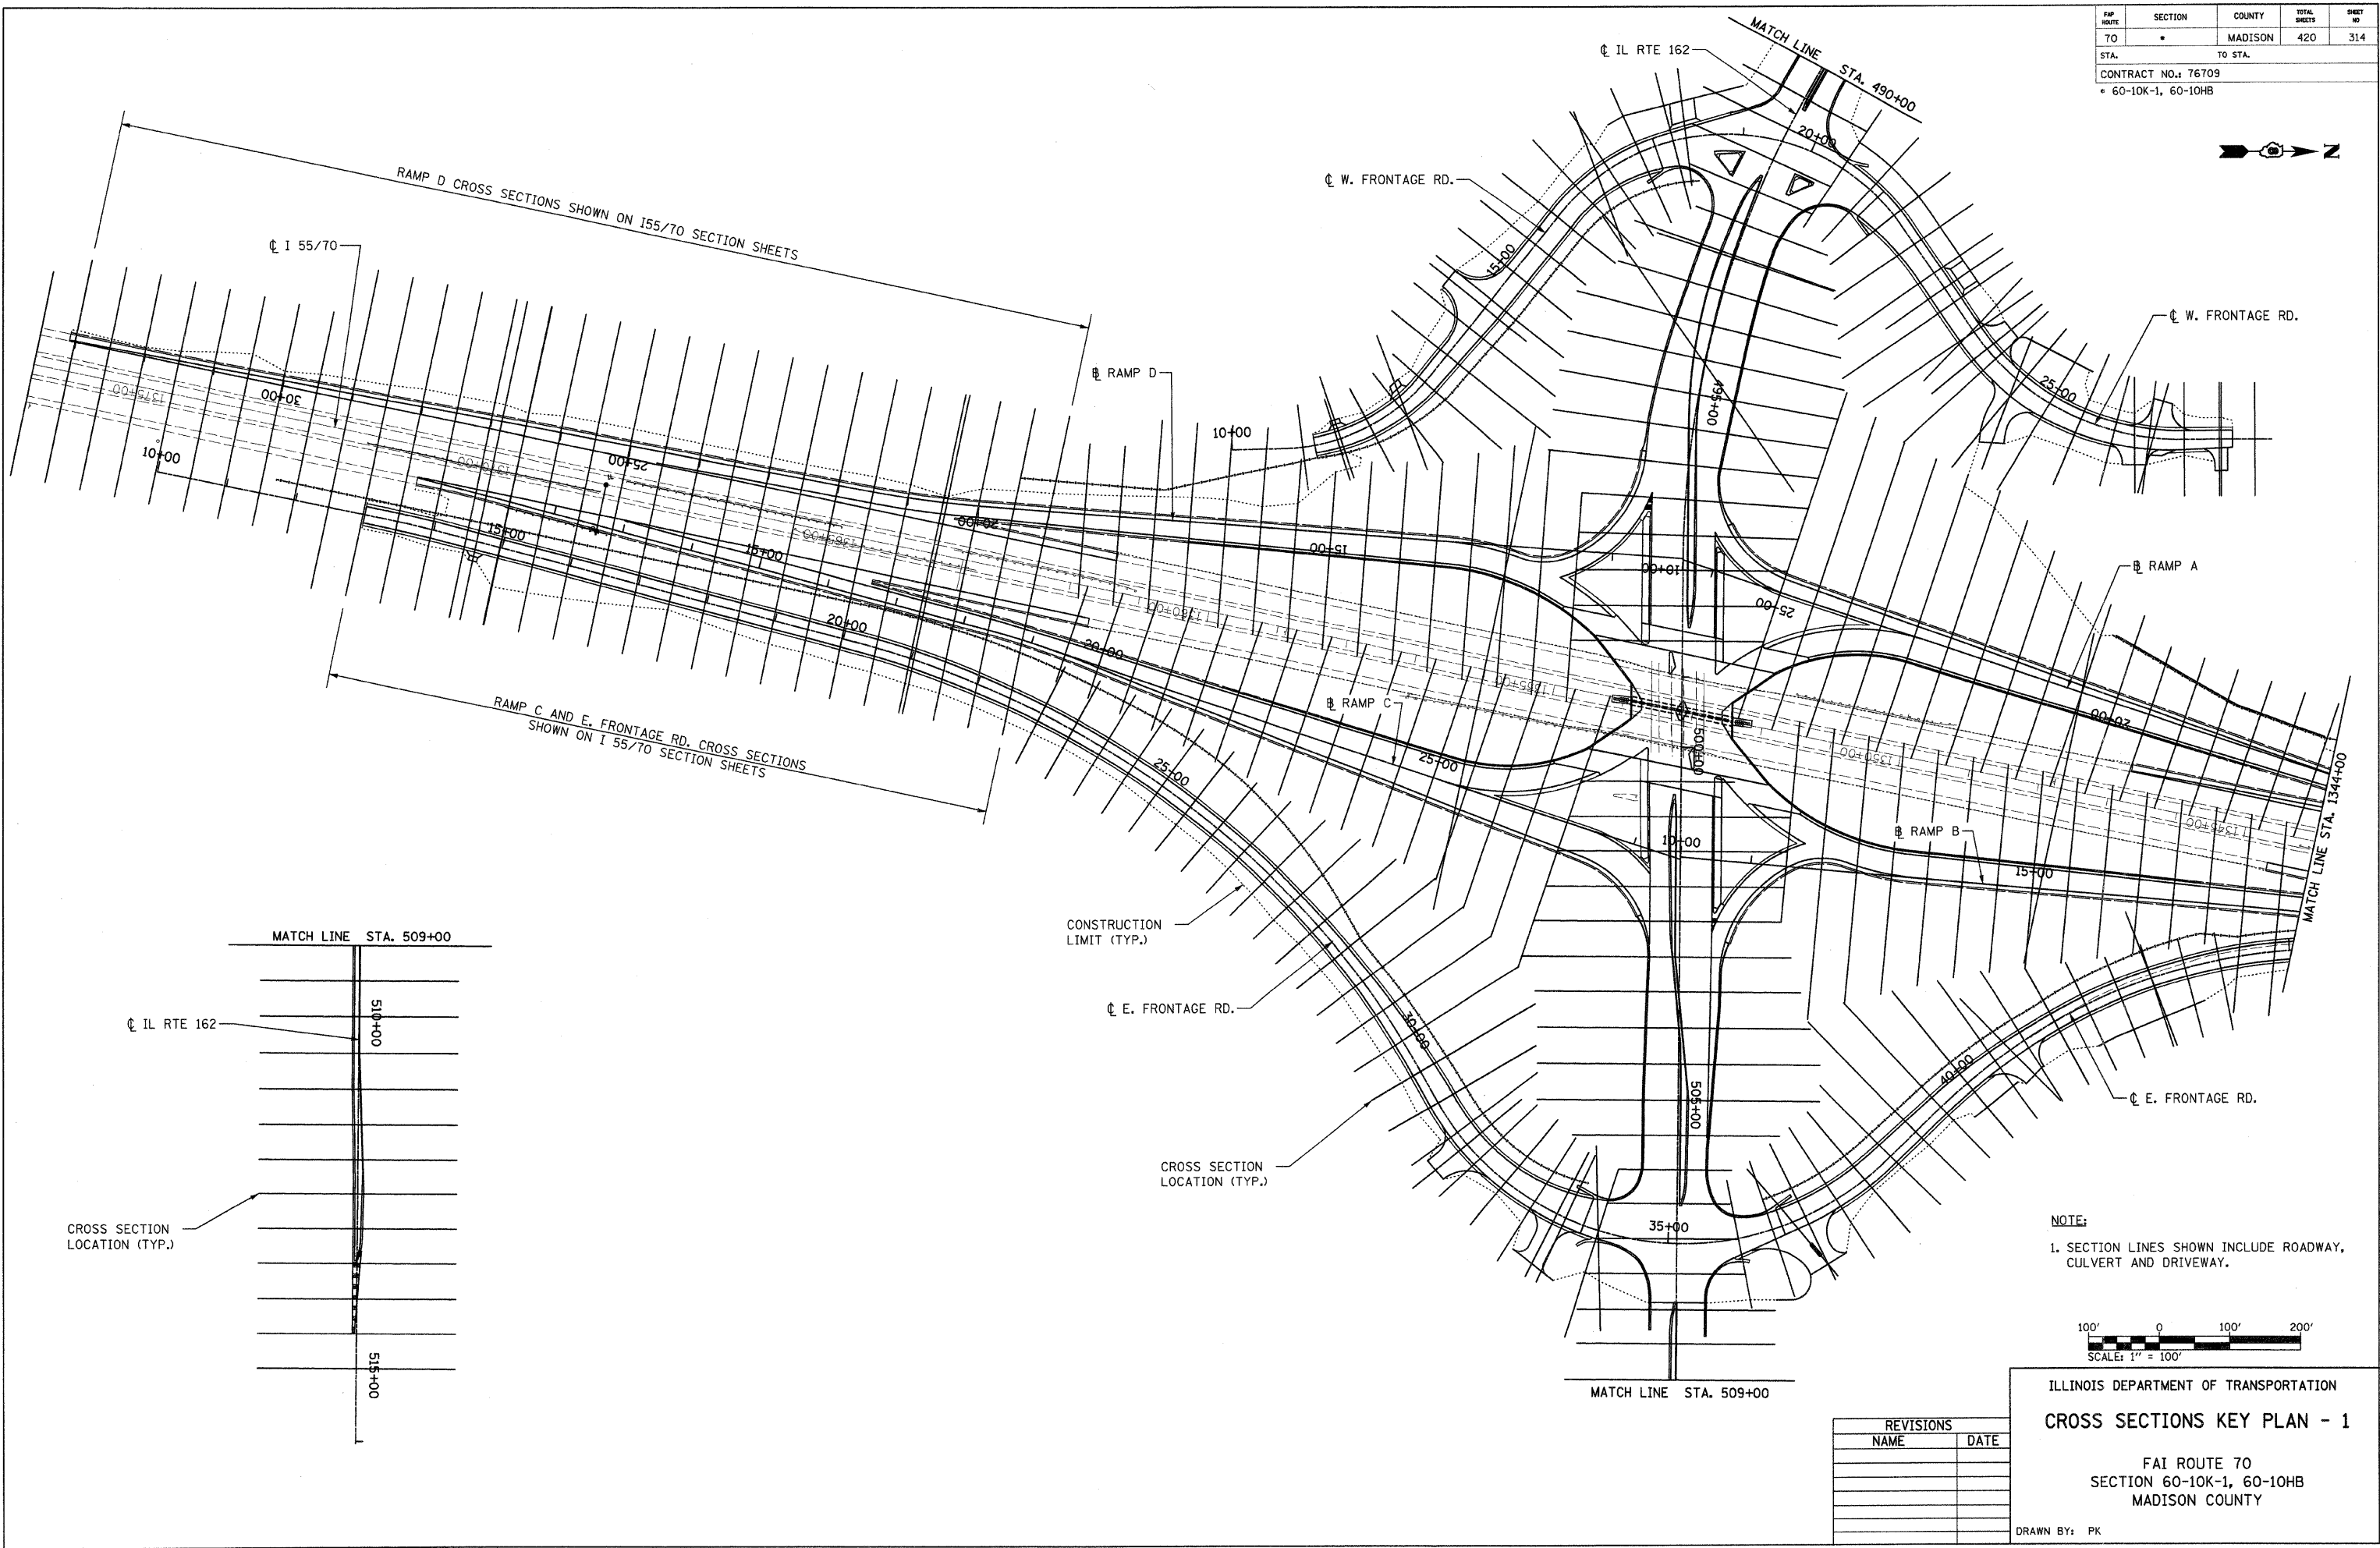

NOTE:  
1. SECTION LINES SHOWN INCLUDE ROADWAY, CULVERT AND DRIVEWAY.

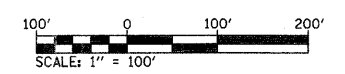

ILLINOIS DEPARTMENT OF TRANSPORTATION  
**CROSS SECTIONS KEY PLAN - 1**  
 FAI ROUTE 70  
 SECTION 60-10K-1, 60-10HB  
 MADISON COUNTY

REVISIONS	
NAME	DATE

DRAWN BY: PK  
 PLOT DATE: \*DATE-TIME\*