


F.A. RTE.	SECTION	COUNTY	TOTAL SHEETS	SHEET NO.
70	60-10K,60-10HB	MADISON	420	318
STA. TO STA.		CONTRACT NO.: 76709		

STATION	EARTHWORK AREAS (SQ. FT.)	
	CUT	FILL
1330+50	55	17
STAGE 1	55	17
STAGE 2	0	0
STAGE 3	0	0
TOTAL	55	17

STATION	EARTHWORK AREAS (SQ. FT.)	
	CUT	FILL
1330+00	59	15
STAGE 1	59	15
STAGE 2	0	0
STAGE 3	0	0
TOTAL	59	15

STATION	EARTHWORK AREAS (SQ. FT.)	
	CUT	FILL
1329+50	66	13
STAGE 1	66	13
STAGE 2	0	0
STAGE 3	0	0
TOTAL	66	13

STATION	EARTHWORK AREAS (SQ. FT.)	
	CUT	FILL
1329+00	66	13
STAGE 1	66	13
STAGE 2	0	0
STAGE 3	0	0
TOTAL	66	13

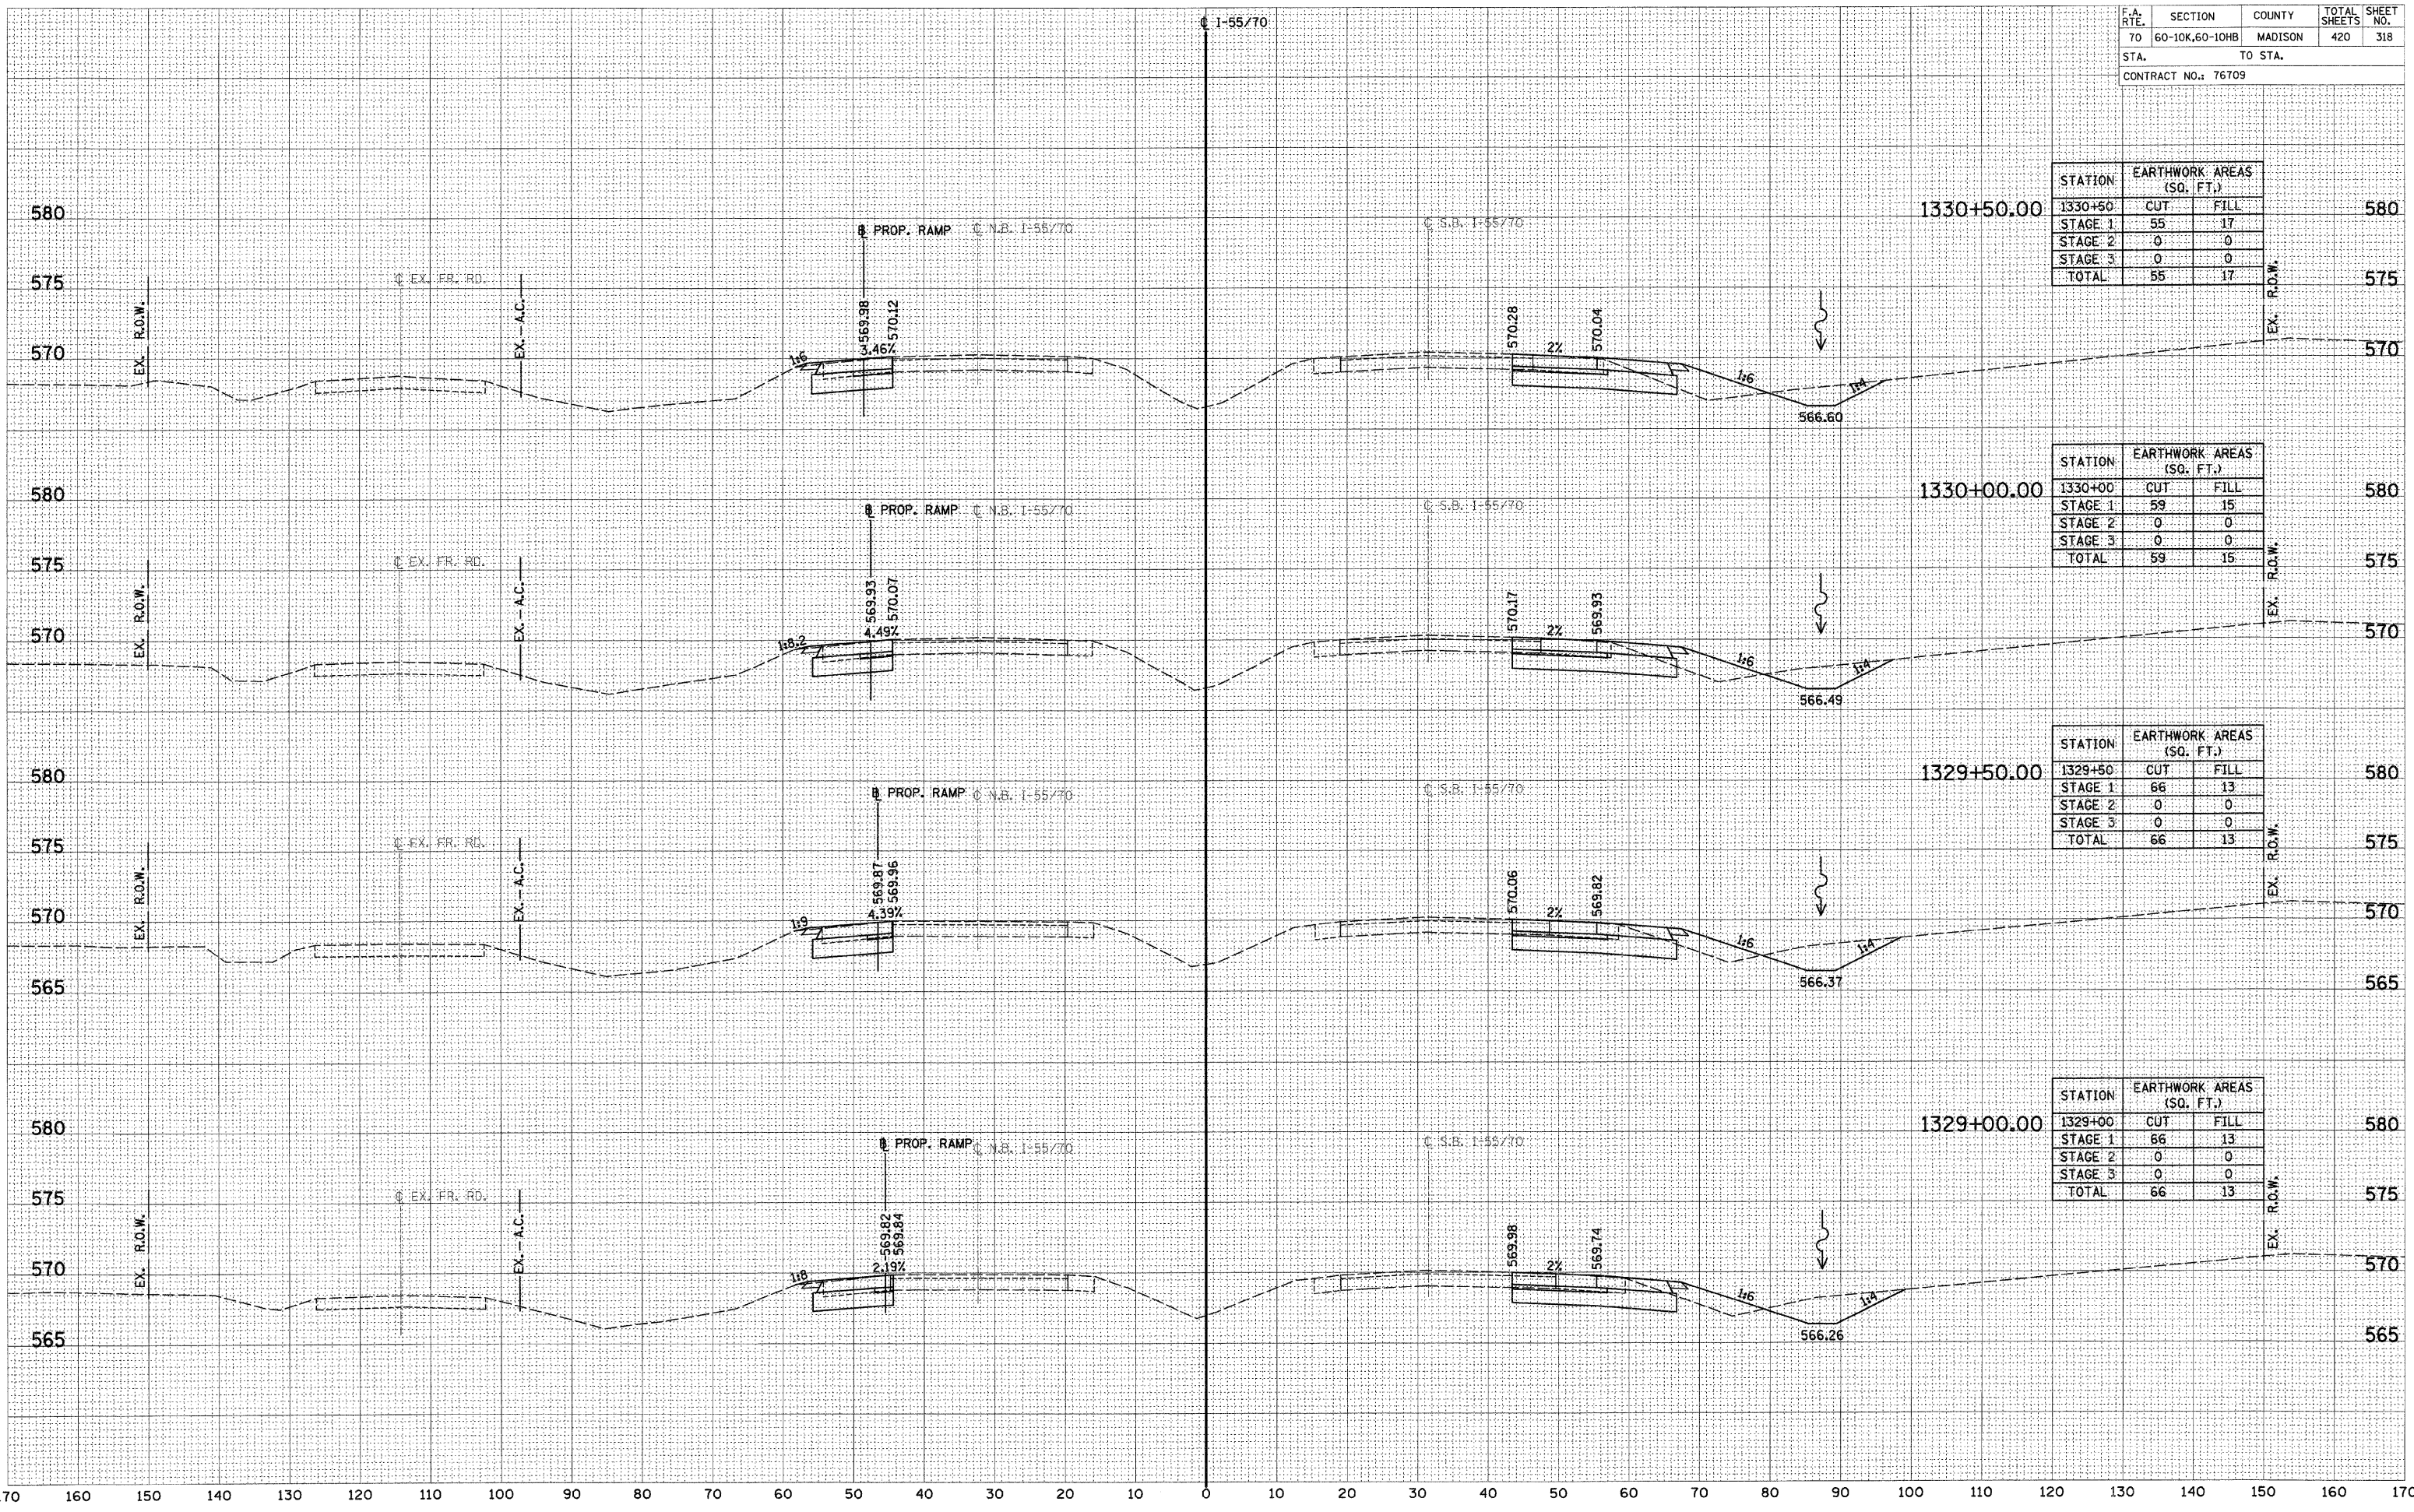

DATE _____
 BY _____
 SURVEYED _____
 PLOTTED _____
 TEMPLATE _____
 NOTE BOOK _____
 NO. _____
 AREAS CHECKED _____

DATE _____
 BY _____
 SURVEYED _____
 PLOTTED _____
 TEMPLATE _____
 NOTE BOOK _____
 NO. _____
 AREAS CHECKED _____