


F.A. RTE.	SECTION	COUNTY	TOTAL SHEETS	SHEET NO.
70	60-10K,60-10HB	MADISON	420	323
STA. TO STA.		CONTRACT NO.: 76709		

STATION	EARTHWORK AREAS (SQ. FT.)		EX. R.O.W.
	CUT	FILL	
1340+50	171	31	575
STAGE 1	75	2	570
STAGE 2	0	0	565
TOTAL	246	33	

STATION	EARTHWORK AREAS (SQ. FT.)		EX. R.O.W.
	CUT	FILL	
1340+00	178	33	575
STAGE 1	72	10	570
STAGE 2	0	0	565
TOTAL	250	43	

STATION	EARTHWORK AREAS (SQ. FT.)		EX. R.O.W.
	CUT	FILL	
1339+50	230	34	575
STAGE 1	0	0	570
STAGE 2	0	0	565
TOTAL	230	34	

STATION	EARTHWORK AREAS (SQ. FT.)		EX. R.O.W.
	CUT	FILL	
1339+00	212	38	575
STAGE 1	0	0	570
STAGE 2	0	0	565
TOTAL	212	38	

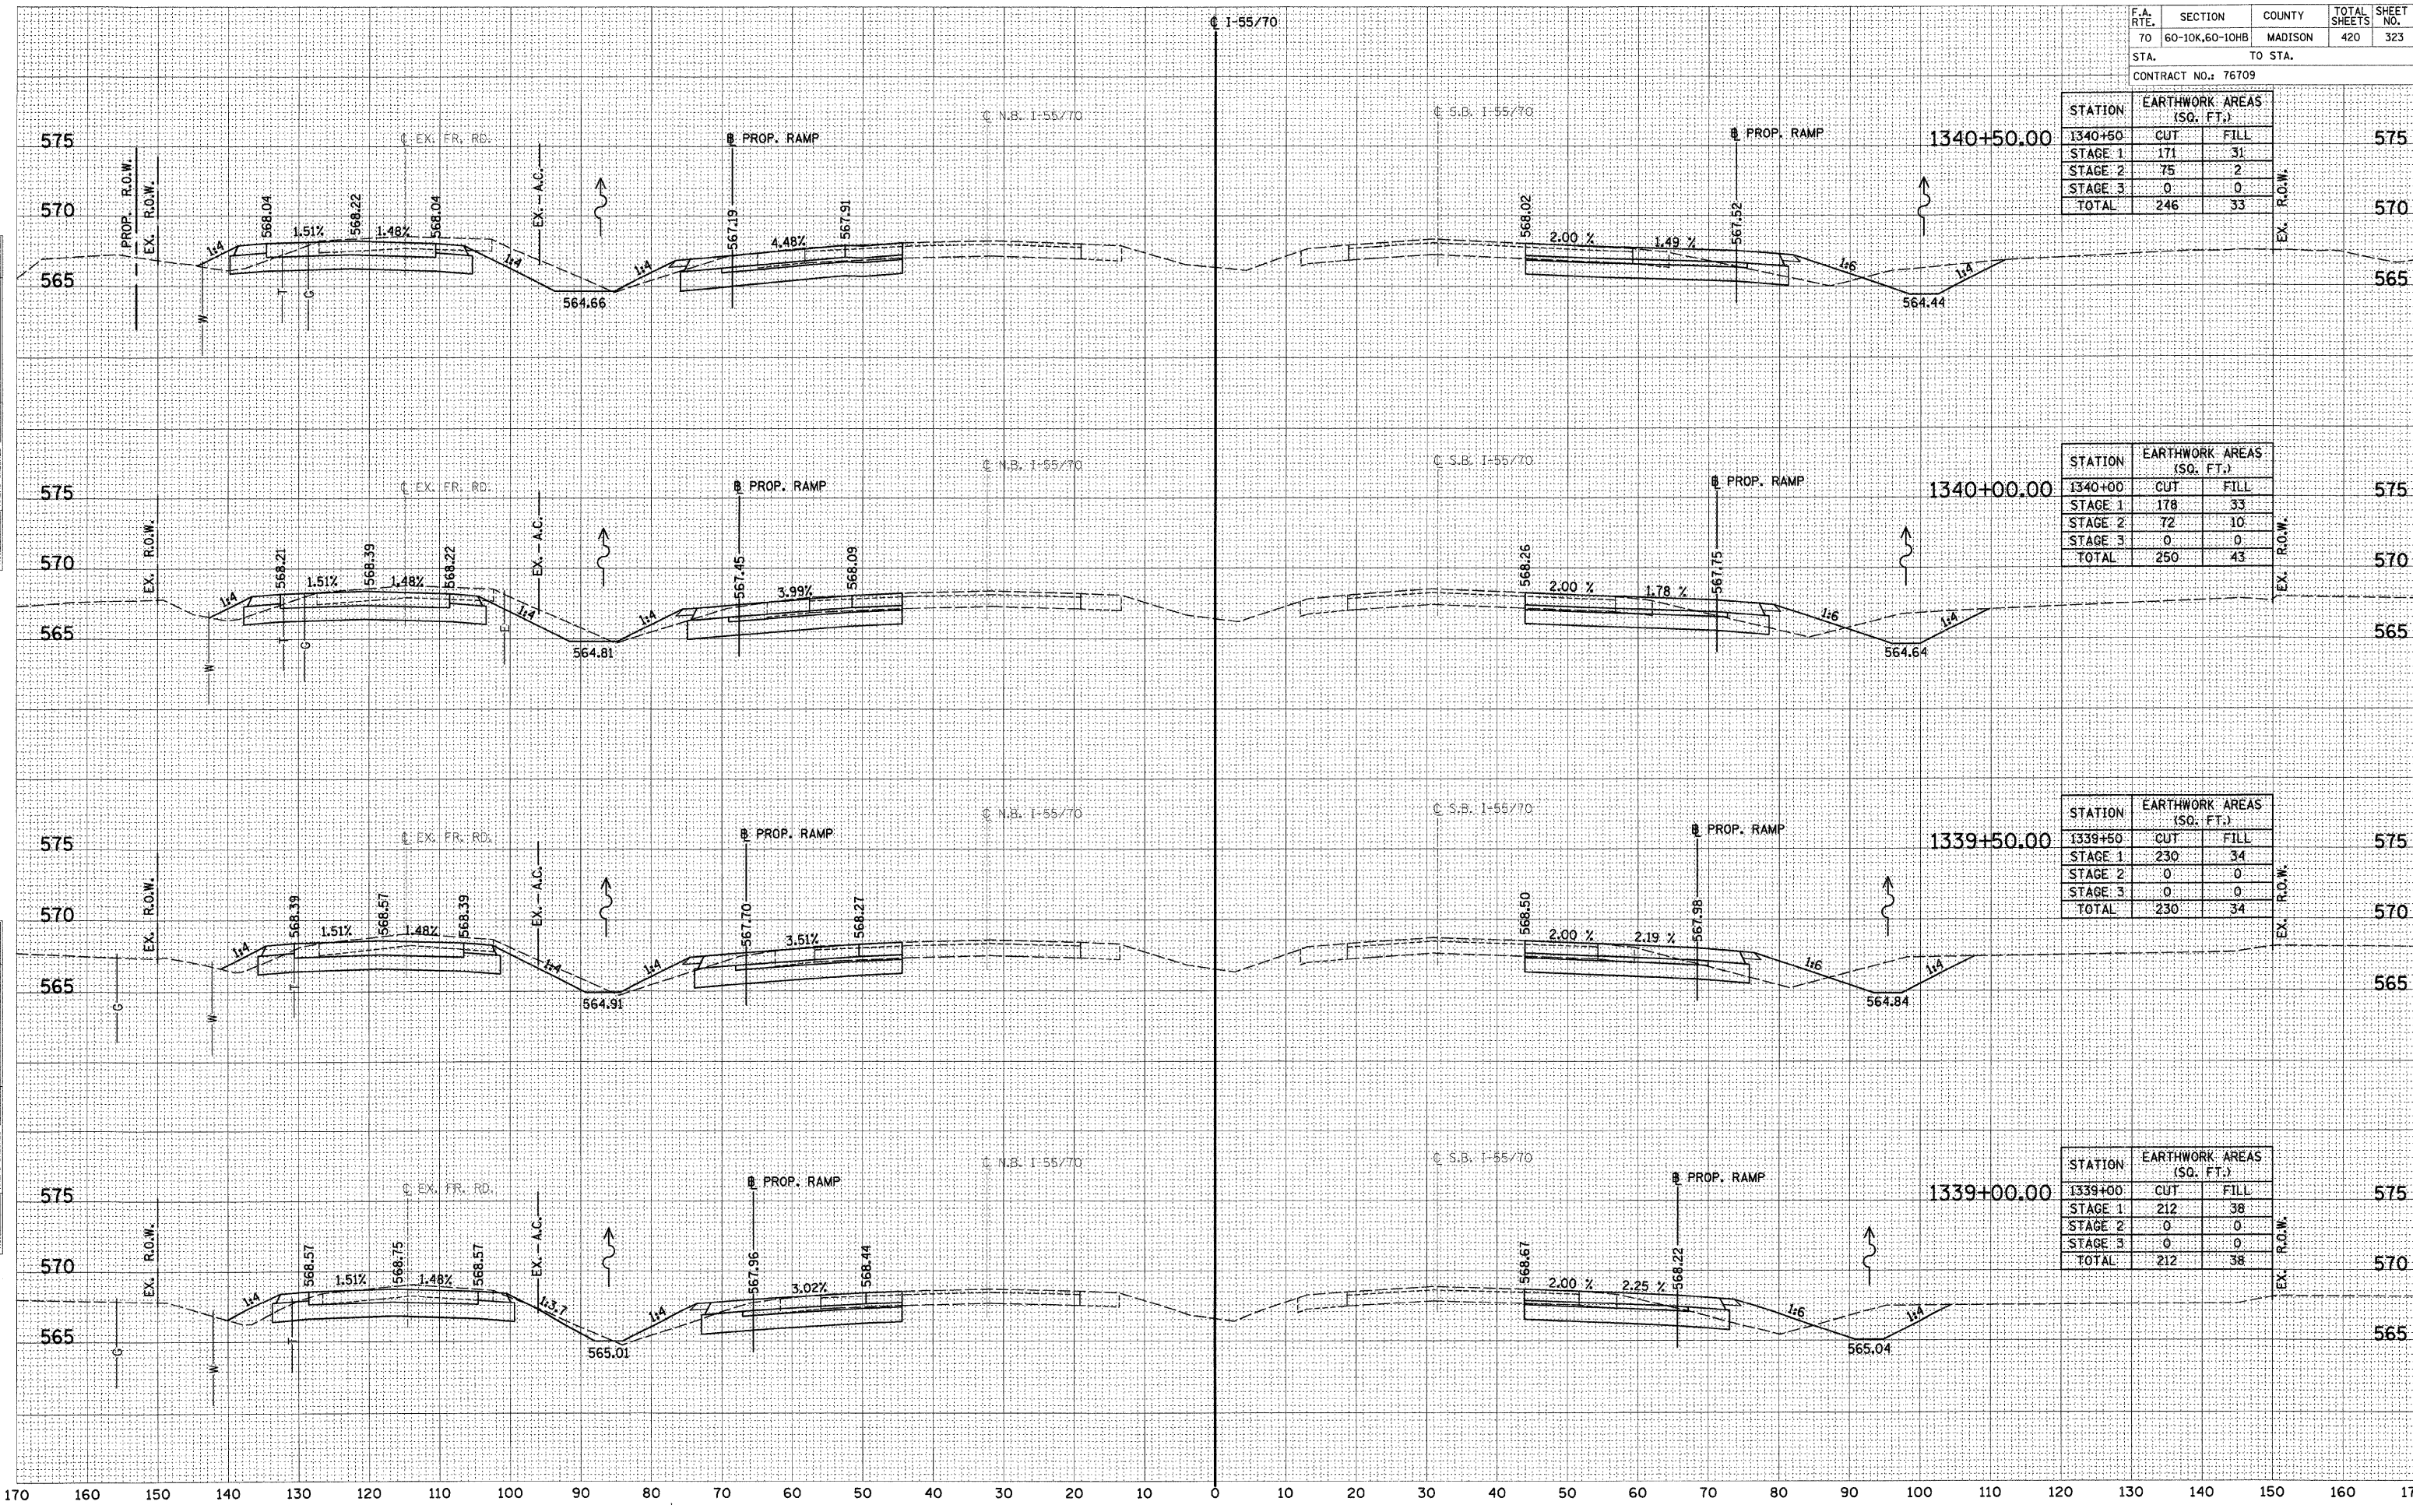

BY: _____ DATE: _____
 SURVEYED _____
 PLOTTED _____
 NOTE BOOK _____
 AREAS CHECKED _____

BY: _____ DATE: _____
 SURVEYED _____
 PLOTTED _____
 NOTE BOOK _____
 AREAS CHECKED _____