


F.A. RTE.	SECTION	COUNTY	TOTAL SHEETS	SHEET NO.
70	60-10K,60-10HB	MADISON	420	354
STA.		TO STA.		
CONTRACT NO.: 76709				

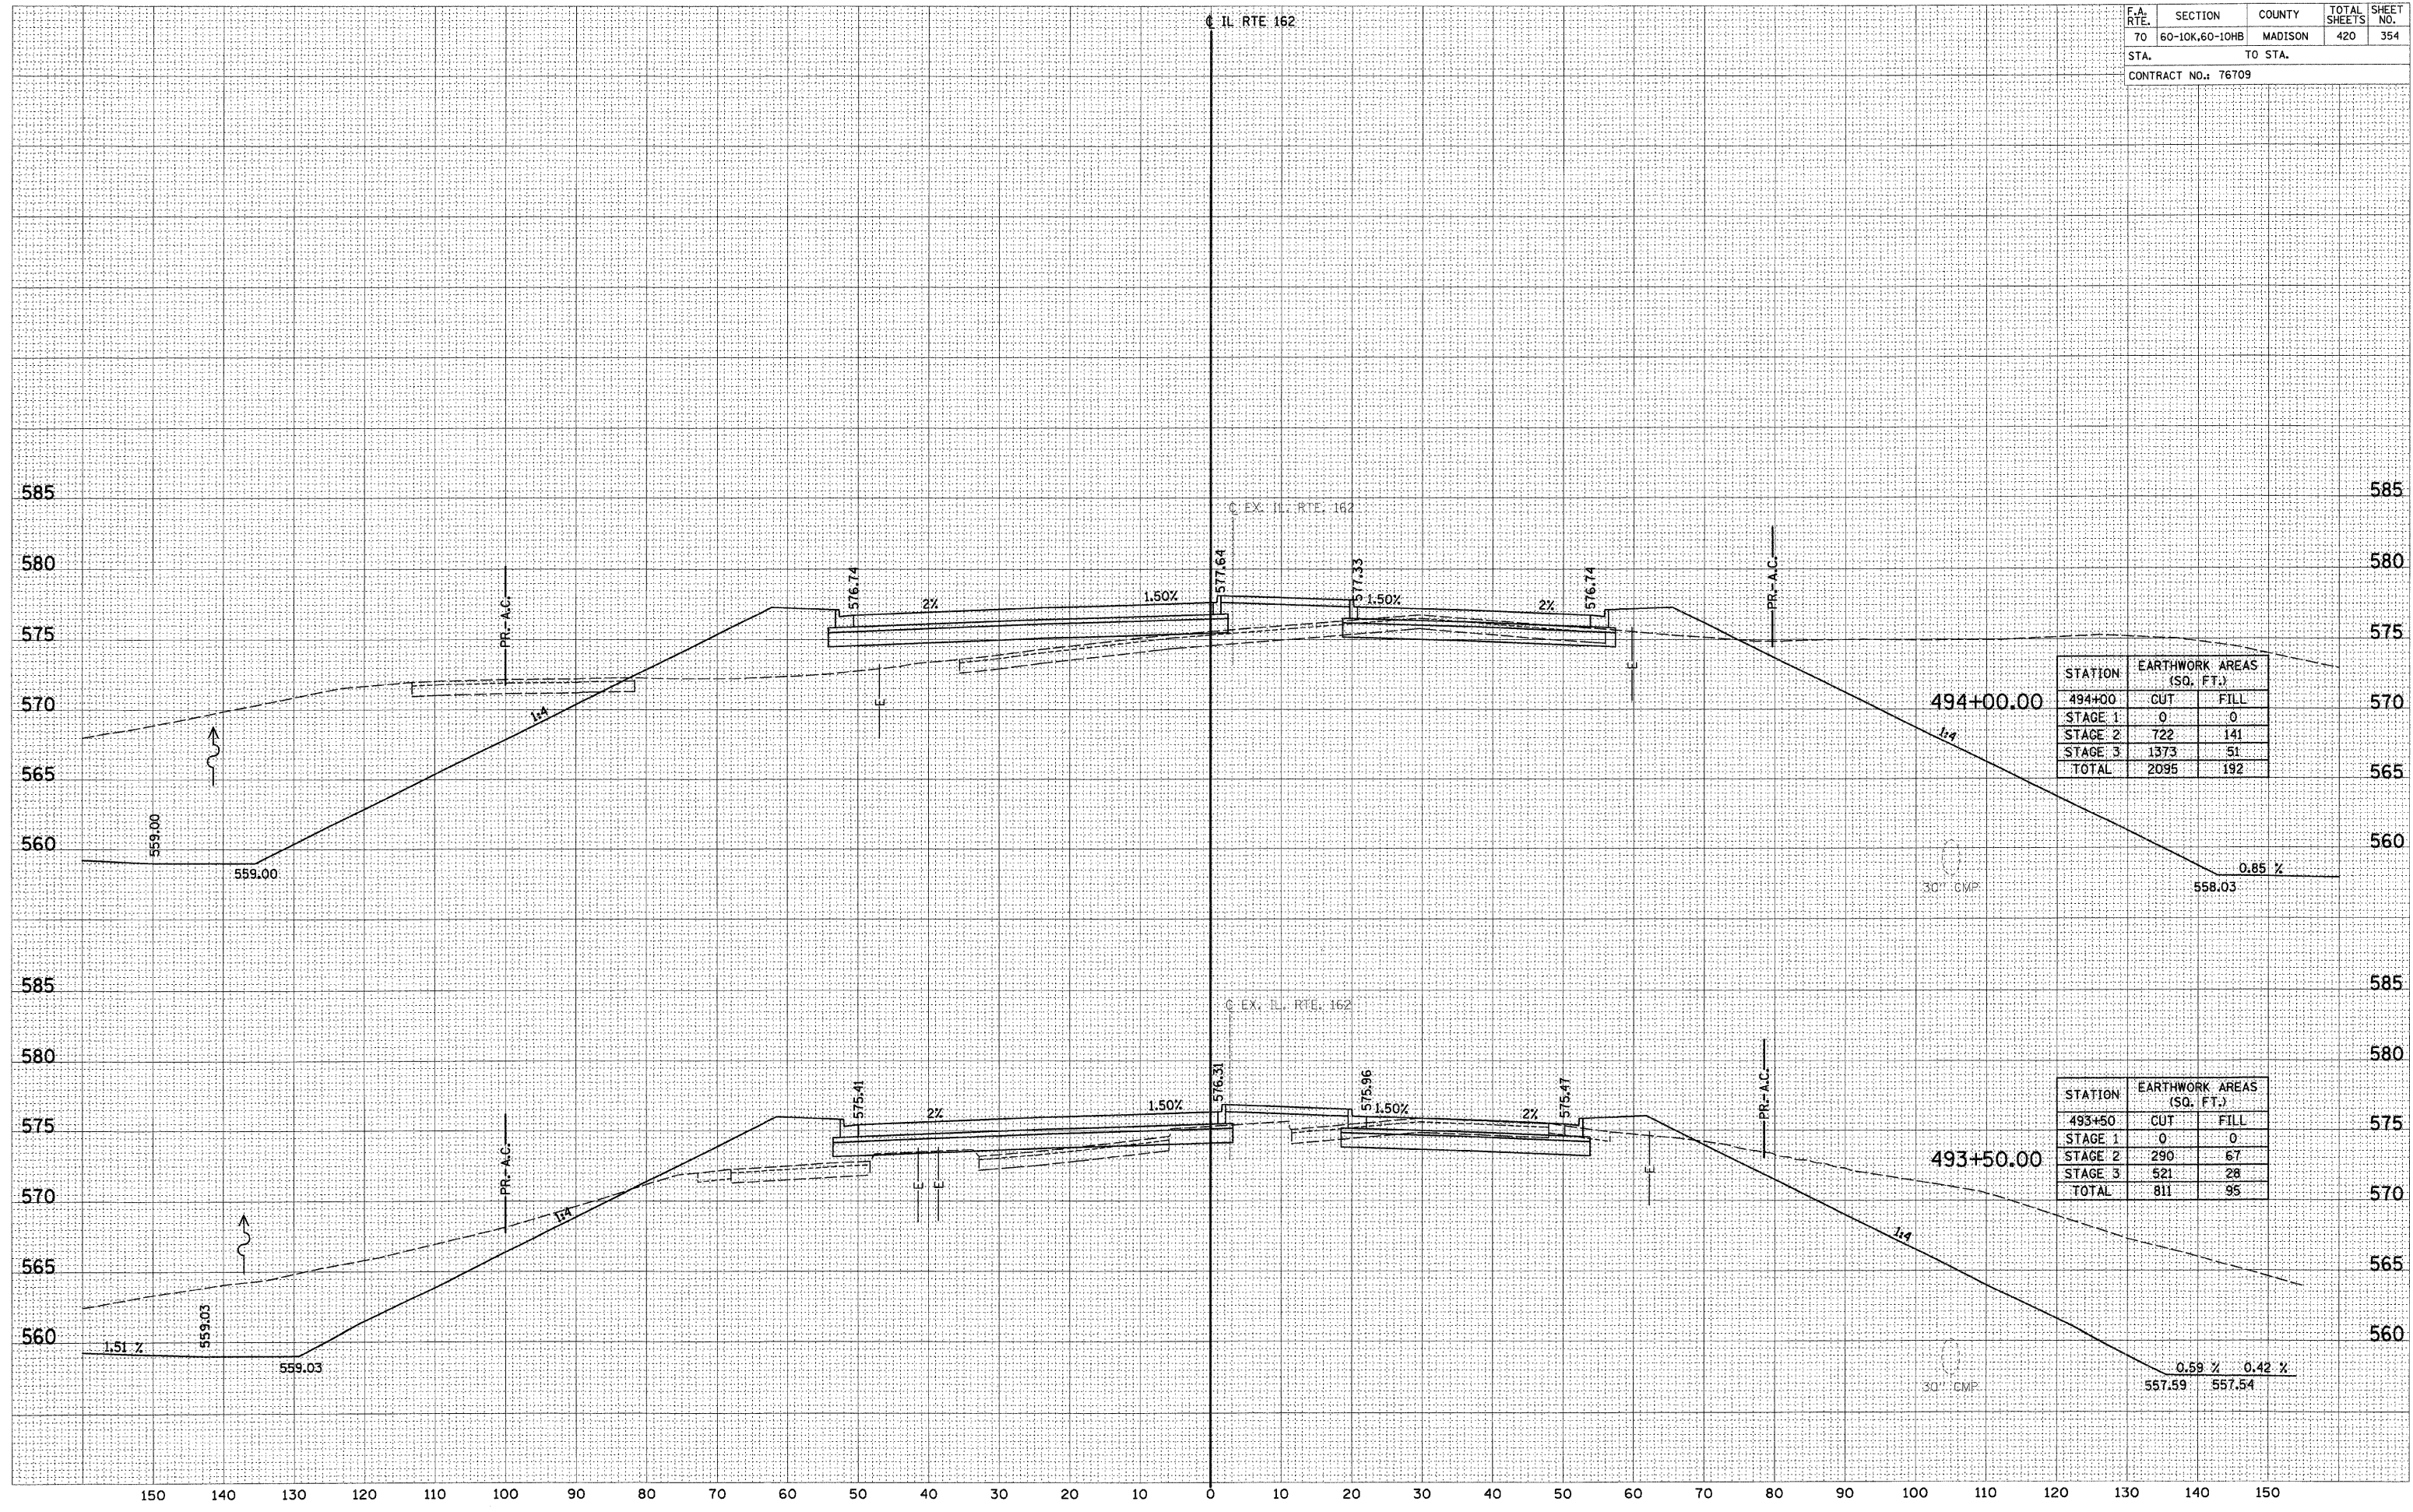

STATION	EARTHWORK AREAS (SQ. FT.)	
	CUT	FILL
494+00	0	0
STAGE 1	0	0
STAGE 2	722	141
STAGE 3	1373	51
TOTAL	2095	192

STATION	EARTHWORK AREAS (SQ. FT.)	
	CUT	FILL
493+50	0	0
STAGE 1	0	0
STAGE 2	290	67
STAGE 3	521	28
TOTAL	811	95

DATE	BY

SURVEYED \_\_\_\_\_  
 SURVEY TEMPLATE \_\_\_\_\_  
 NOTE BOOK \_\_\_\_\_  
 AREAS CHECKED \_\_\_\_\_

DATE	BY

ORIGINAL SURVEY \_\_\_\_\_  
 SURVEY TEMPLATE \_\_\_\_\_  
 NOTE BOOK \_\_\_\_\_  
 AREAS CHECKED \_\_\_\_\_