


F.A. RTE.	SECTION	COUNTY	TOTAL SHEETS	SHEET NO.
70	60-10K,60-10HB	MADISON	420	356
STA.		TO STA.		
CONTRACT NO.: 76709				

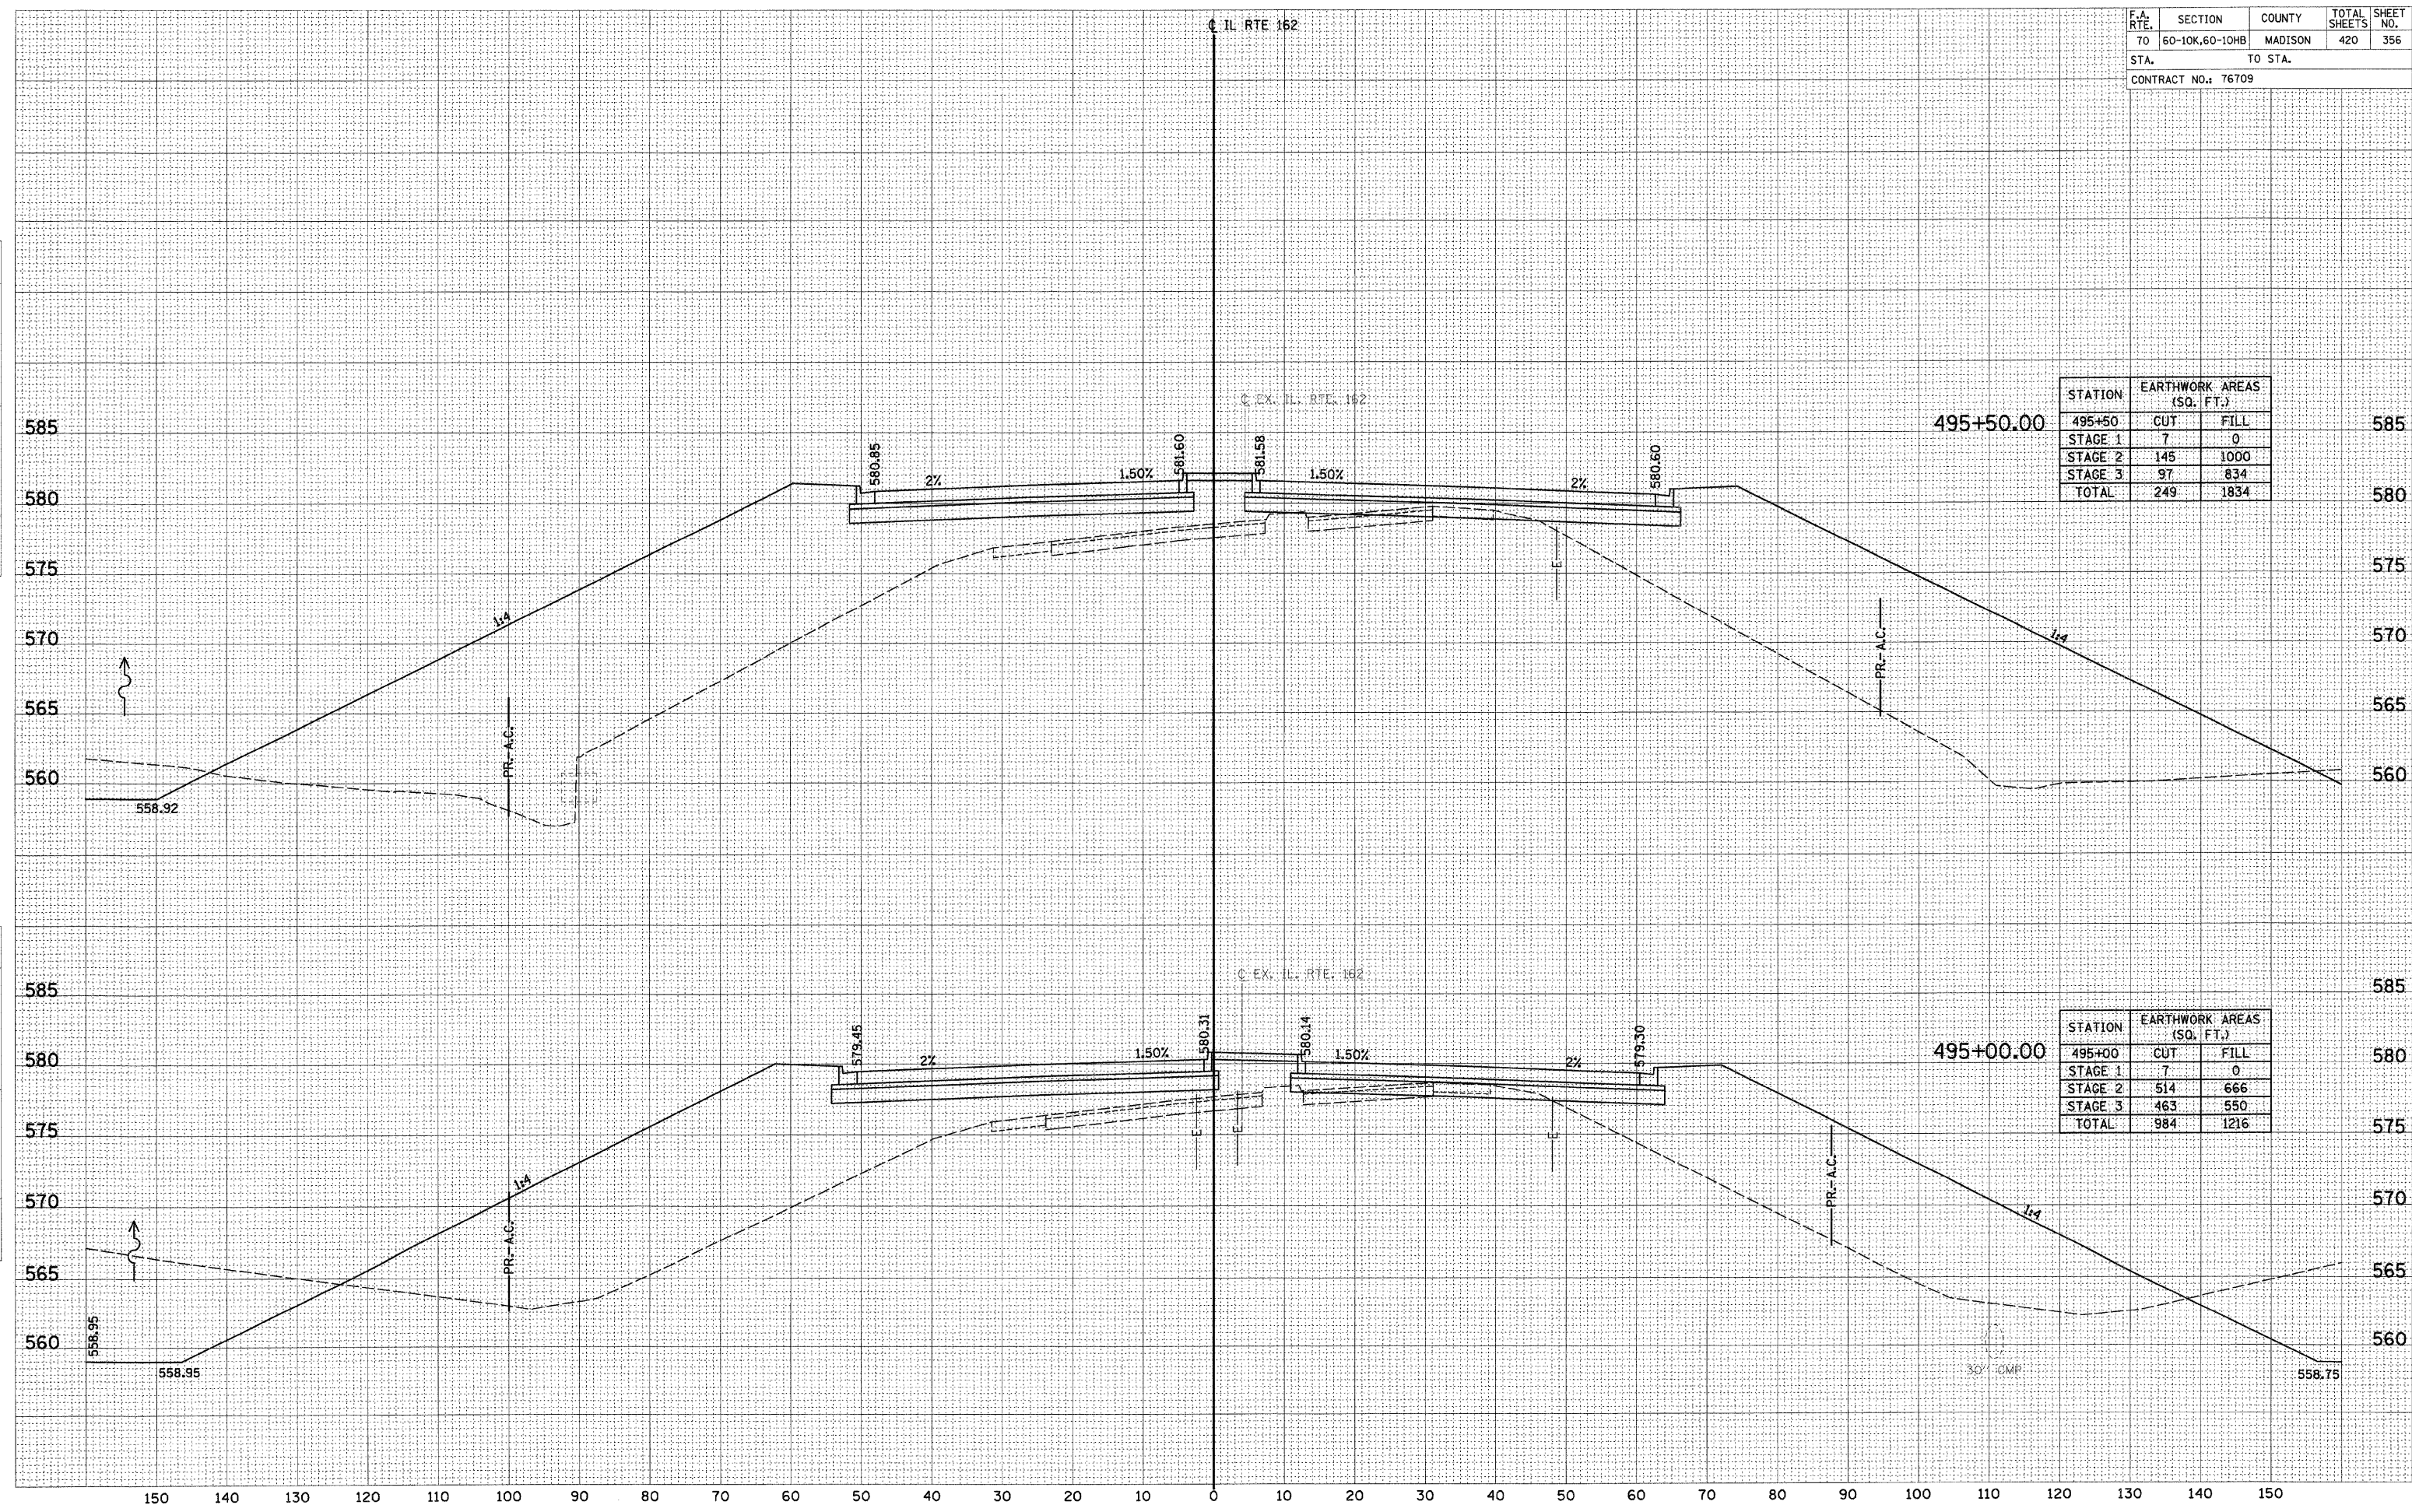

STATION	EARTHWORK AREAS (SQ. FT.)	
495+50	CUT	FILL
STAGE 1	7	0
STAGE 2	145	1000
STAGE 3	97	834
TOTAL	249	1834

STATION	EARTHWORK AREAS (SQ. FT.)	
495+00	CUT	FILL
STAGE 1	7	0
STAGE 2	514	666
STAGE 3	463	550
TOTAL	984	1216

DATE _____
 BY _____
 SURVEYED _____
 PLOTTED _____
 NOTE BOOK _____
 AREAS CHECKED _____

DATE _____
 BY _____
 SURVEYED _____
 PLOTTED _____
 NOTE BOOK _____
 AREAS CHECKED _____