


F.A. RTE.	SECTION	COUNTY	TOTAL SHEETS	SHEET NO.
70	60-10K,60-10HB	MADISON	420	391
STA.		TO STA.		
CONTRACT NO.: 76709				

STATION	EARTHWORK AREAS (SQ. FT.)	
	CUT	FILL
21+00		
STAGE 1	82	53
STAGE 2	148	6
STAGE 3	0	0
TOTAL	230	59

STATION	EARTHWORK AREAS (SQ. FT.)	
	CUT	FILL
20+50		
STAGE 1	31	114
STAGE 2	0	81
STAGE 3	0	0
TOTAL	31	195

STATION	EARTHWORK AREAS (SQ. FT.)	
	CUT	FILL
18+00		
STAGE 1	267	0
STAGE 2	290	0
STAGE 3	0	0
TOTAL	557	0

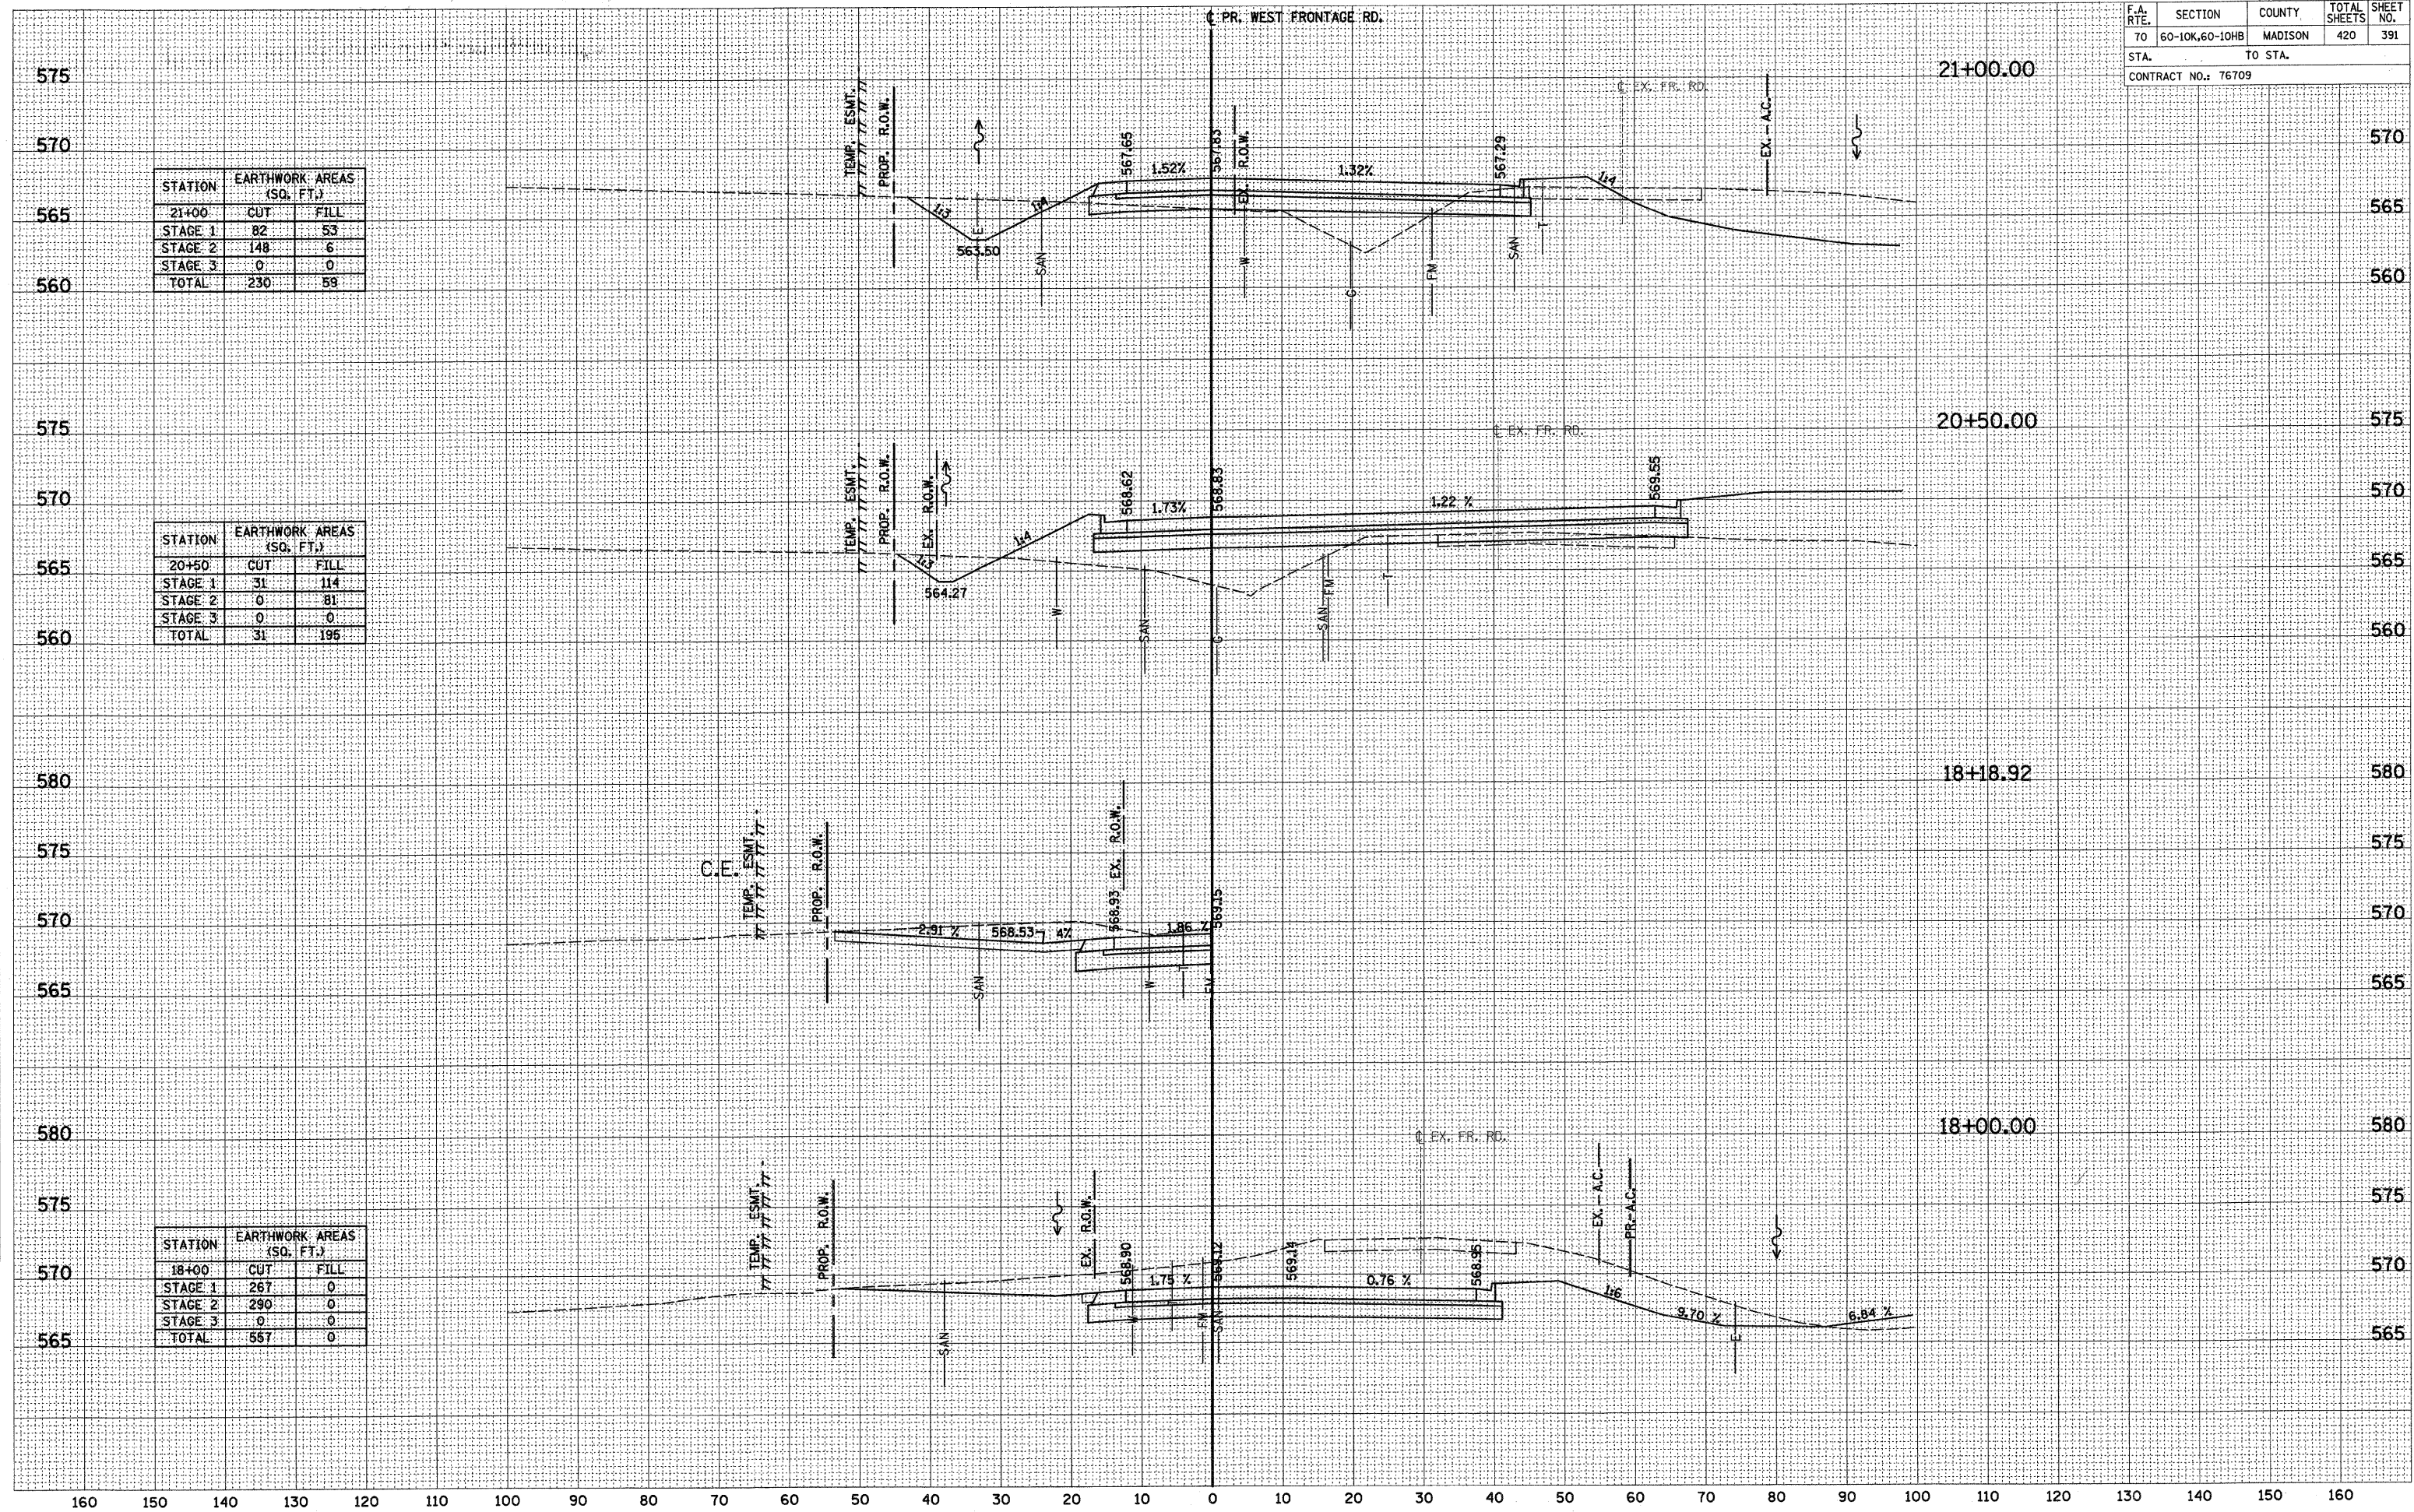

DATE _____ BY _____
 SURVEYED _____
 ORIGINAL SURVEY _____
 NOTE BOOK _____
 TEMPLATE _____
 AREAS _____
 AREAS CHECKED _____

DATE _____ BY _____
 SURVEYED _____
 ORIGINAL SURVEY _____
 NOTE BOOK _____
 TEMPLATE _____
 AREAS _____
 AREAS CHECKED _____