


F.A. RTE.	SECTION	COUNTY	TOTAL SHEETS	SHEET NO.
70	60-10K,60-10HB	MADISON	420	404
STA.		TO STA.		
CONTRACT NO.: 76709				

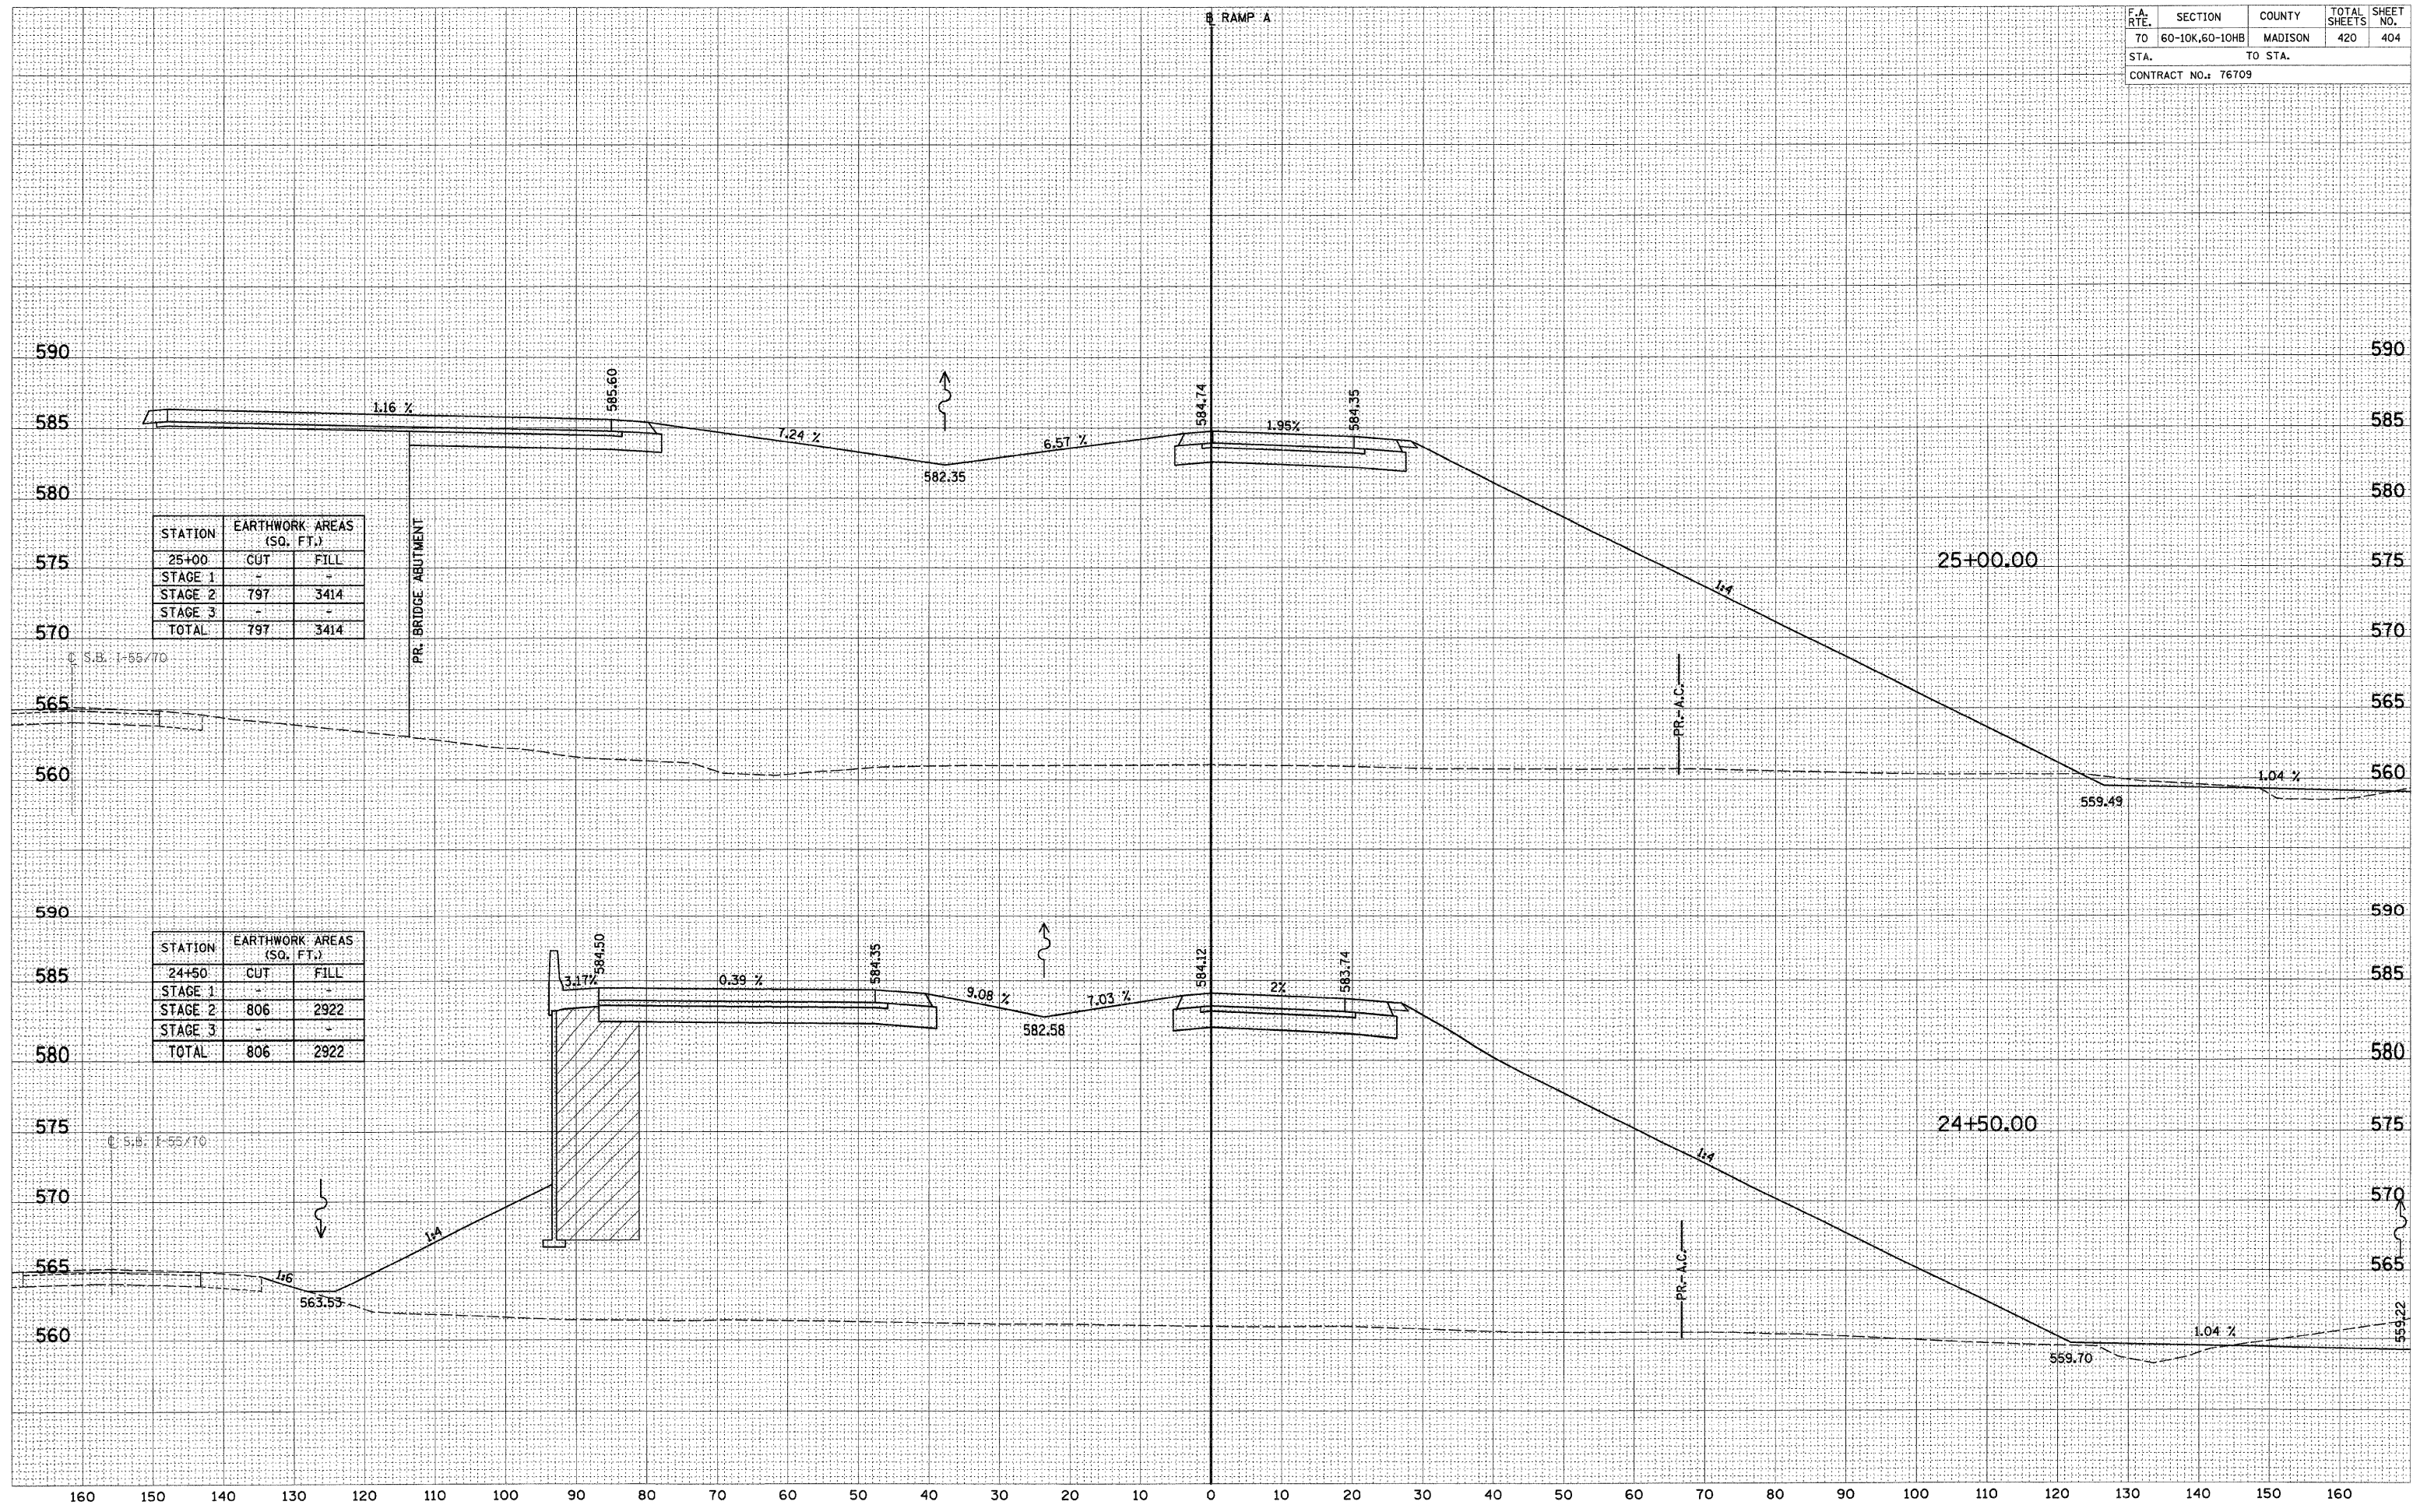

STATION	EARTHWORK AREAS (SQ. FT.)	
	CUT	FILL
25+00	-	-
STAGE 1	-	-
STAGE 2	797	3414
STAGE 3	-	-
TOTAL	797	3414

STATION	EARTHWORK AREAS (SQ. FT.)	
	CUT	FILL
24+50	-	-
STAGE 1	-	-
STAGE 2	806	2922
STAGE 3	-	-
TOTAL	806	2922

DATE _____
 BY _____
 SURVEYED _____
 SURVEY _____
 NOTE BOOK _____
 TEMPLATE _____
 AREAS _____
 CHECKED _____

DATE _____
 BY _____
 SURVEYED _____
 SURVEY _____
 NOTE BOOK _____
 TEMPLATE _____
 AREAS _____
 CHECKED _____