


F.A. RTE.	SECTION	COUNTY	TOTAL SHEETS	SHEET NO.
70	60-10K,60-10HB	MADISON	420	412
STA.		TO STA.		
CONTRACT NO.: 76709				

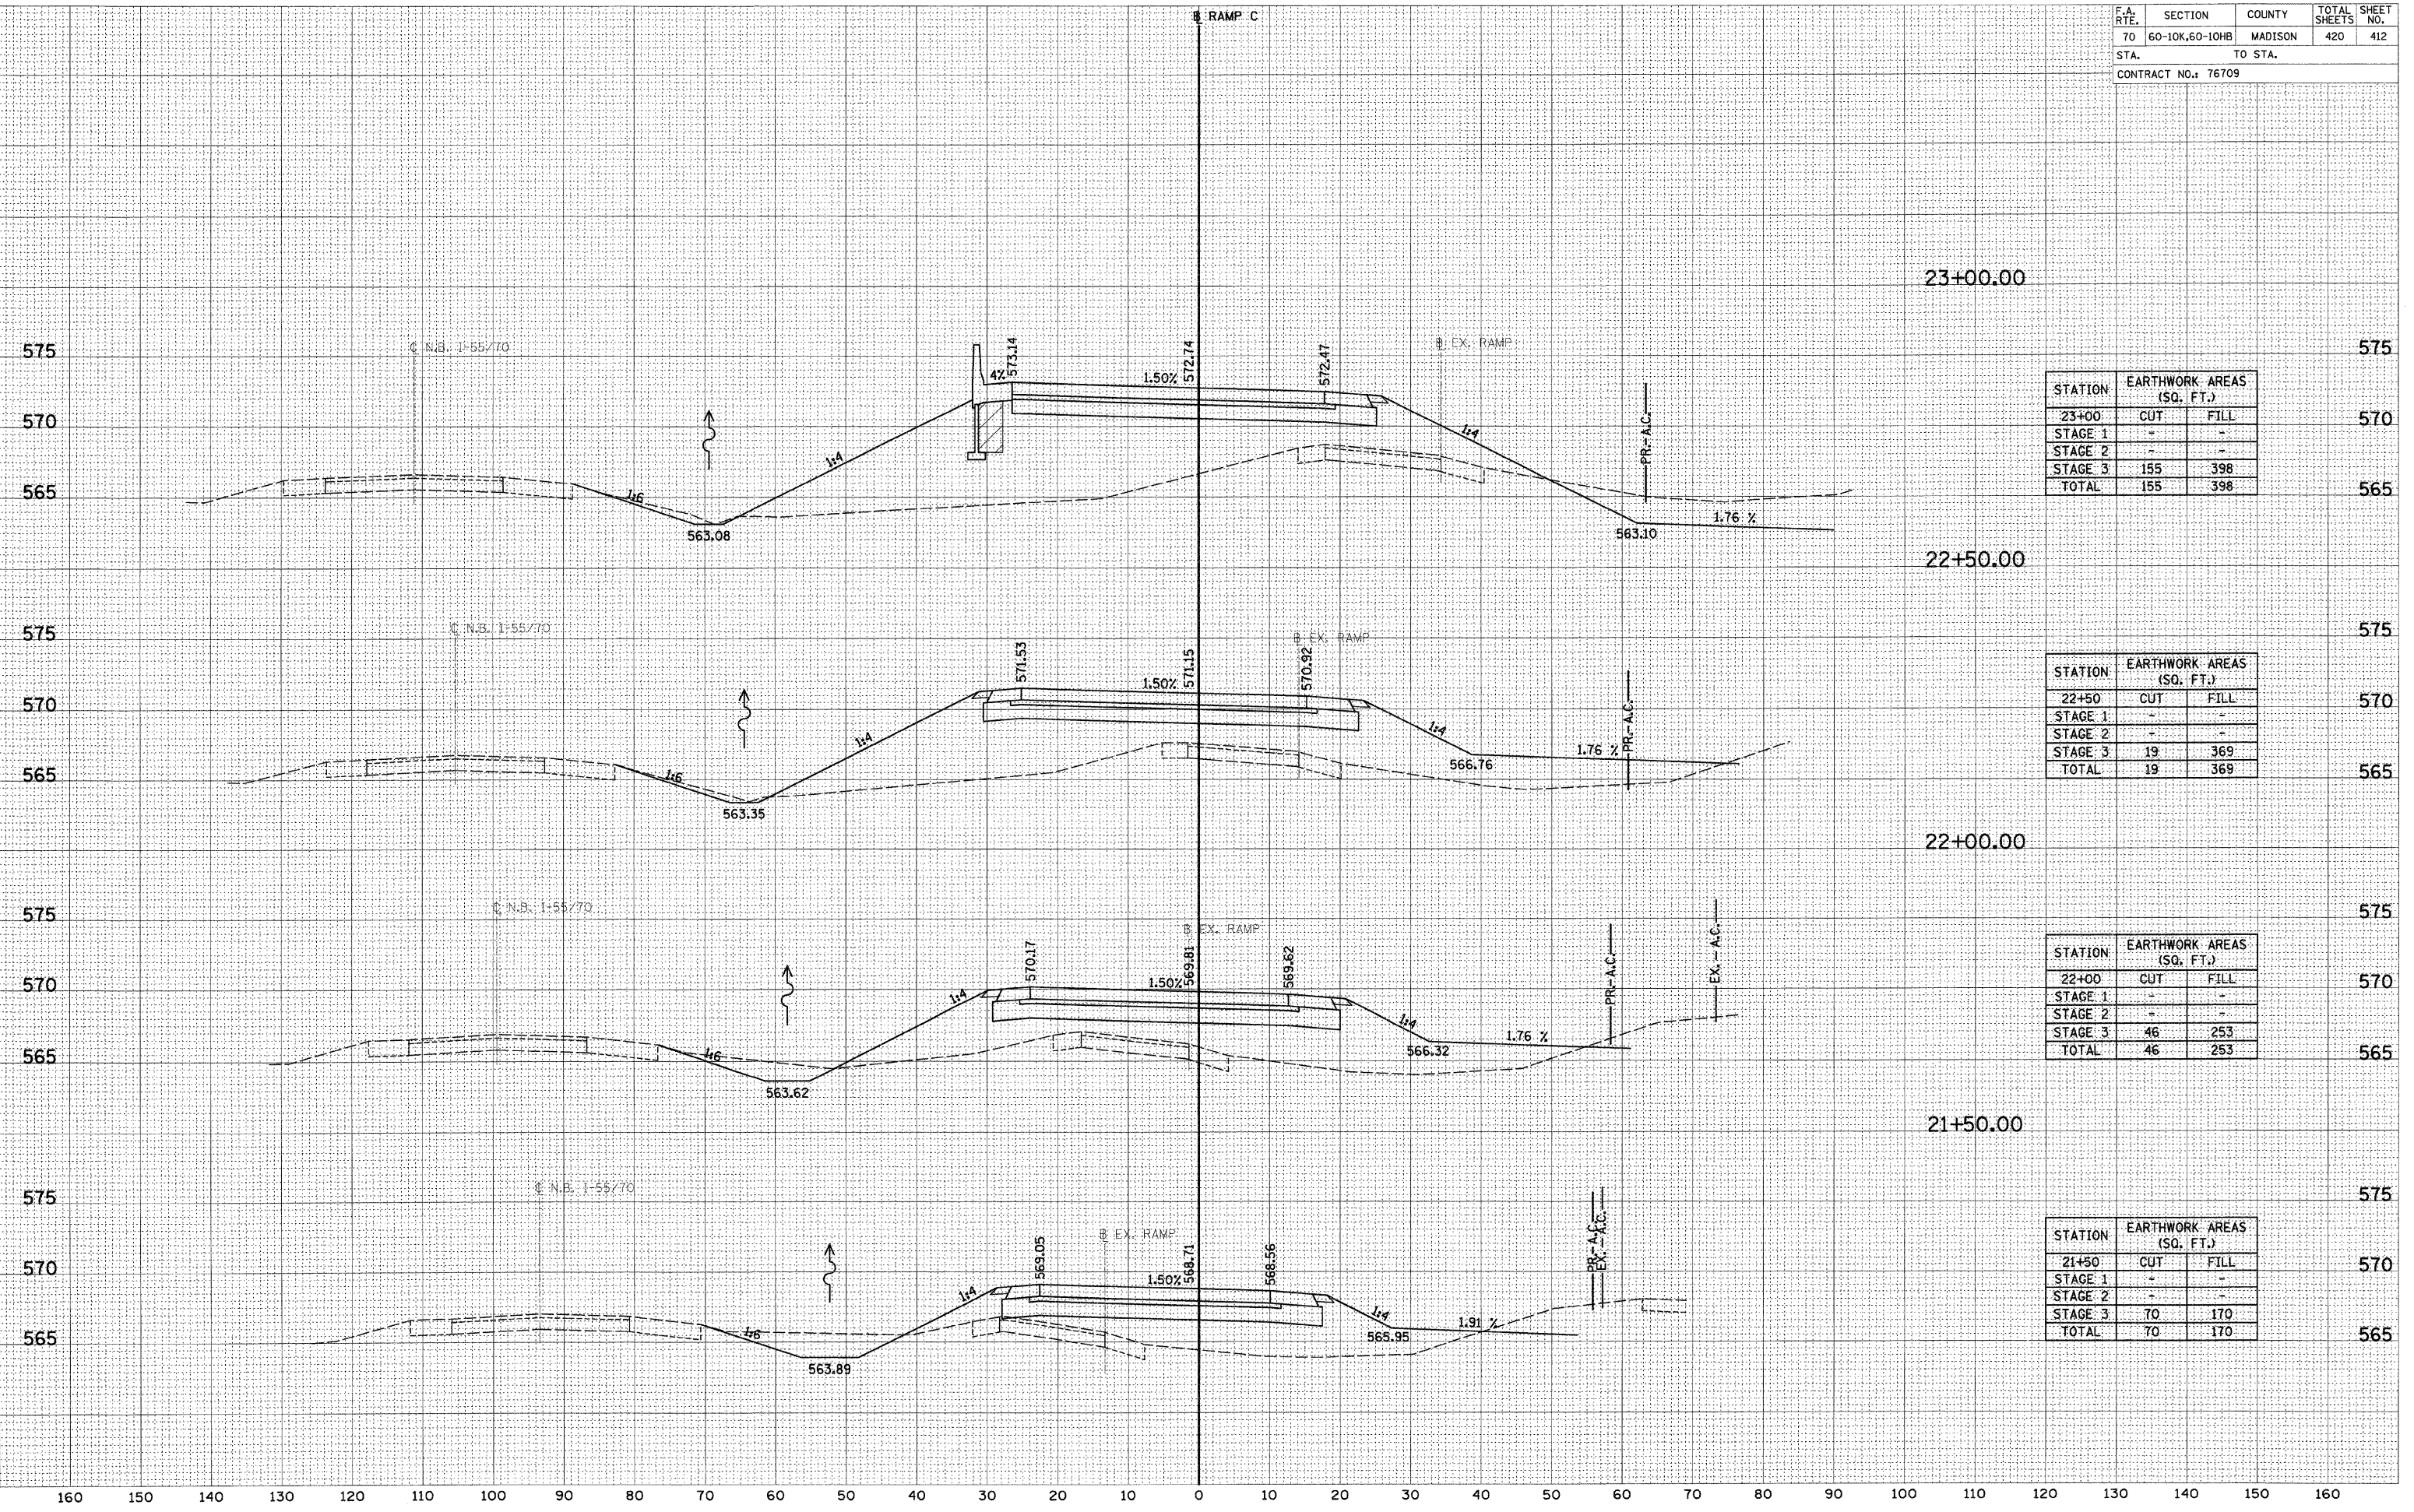

STATION	EARTHWORK AREAS (SQ. FT.)	
	CUT	FILL
23+00	-	-
STAGE 1	-	-
STAGE 2	-	-
STAGE 3	155	398
TOTAL	155	398

STATION	EARTHWORK AREAS (SQ. FT.)	
	CUT	FILL
22+50	-	-
STAGE 1	-	-
STAGE 2	-	-
STAGE 3	19	369
TOTAL	19	369

STATION	EARTHWORK AREAS (SQ. FT.)	
	CUT	FILL
22+00	-	-
STAGE 1	-	-
STAGE 2	-	-
STAGE 3	46	253
TOTAL	46	253

STATION	EARTHWORK AREAS (SQ. FT.)	
	CUT	FILL
21+50	-	-
STAGE 1	-	-
STAGE 2	-	-
STAGE 3	70	170
TOTAL	70	170

BY	DATE

BY	DATE