
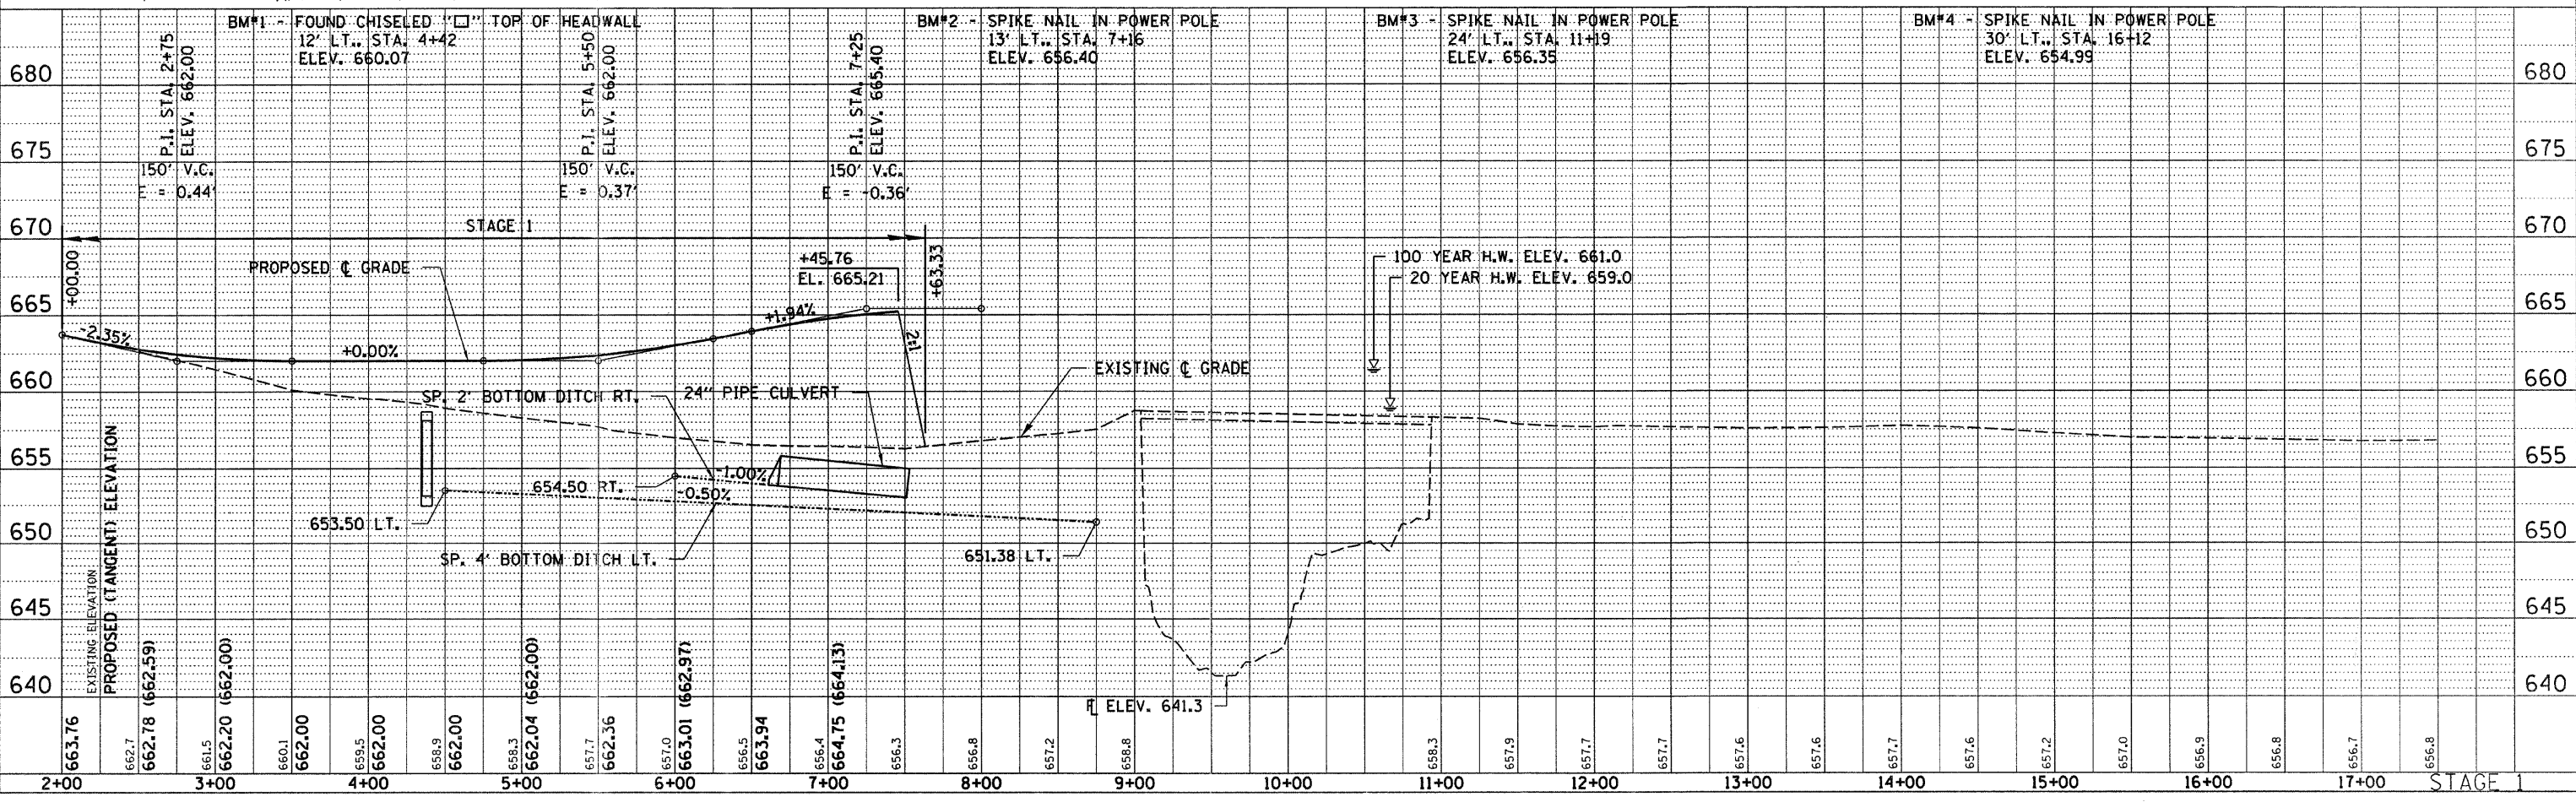


T.R.	SECTION	COUNTY	TOTAL SHEETS	SHEET NO.
154	03-06130-00-BR	PIATT	57	7
STA. TO STA.		ILLINOIS FED. AID PROJECT		
FED. ROAD DIST. NO.		CONTRACT NO. 91385		

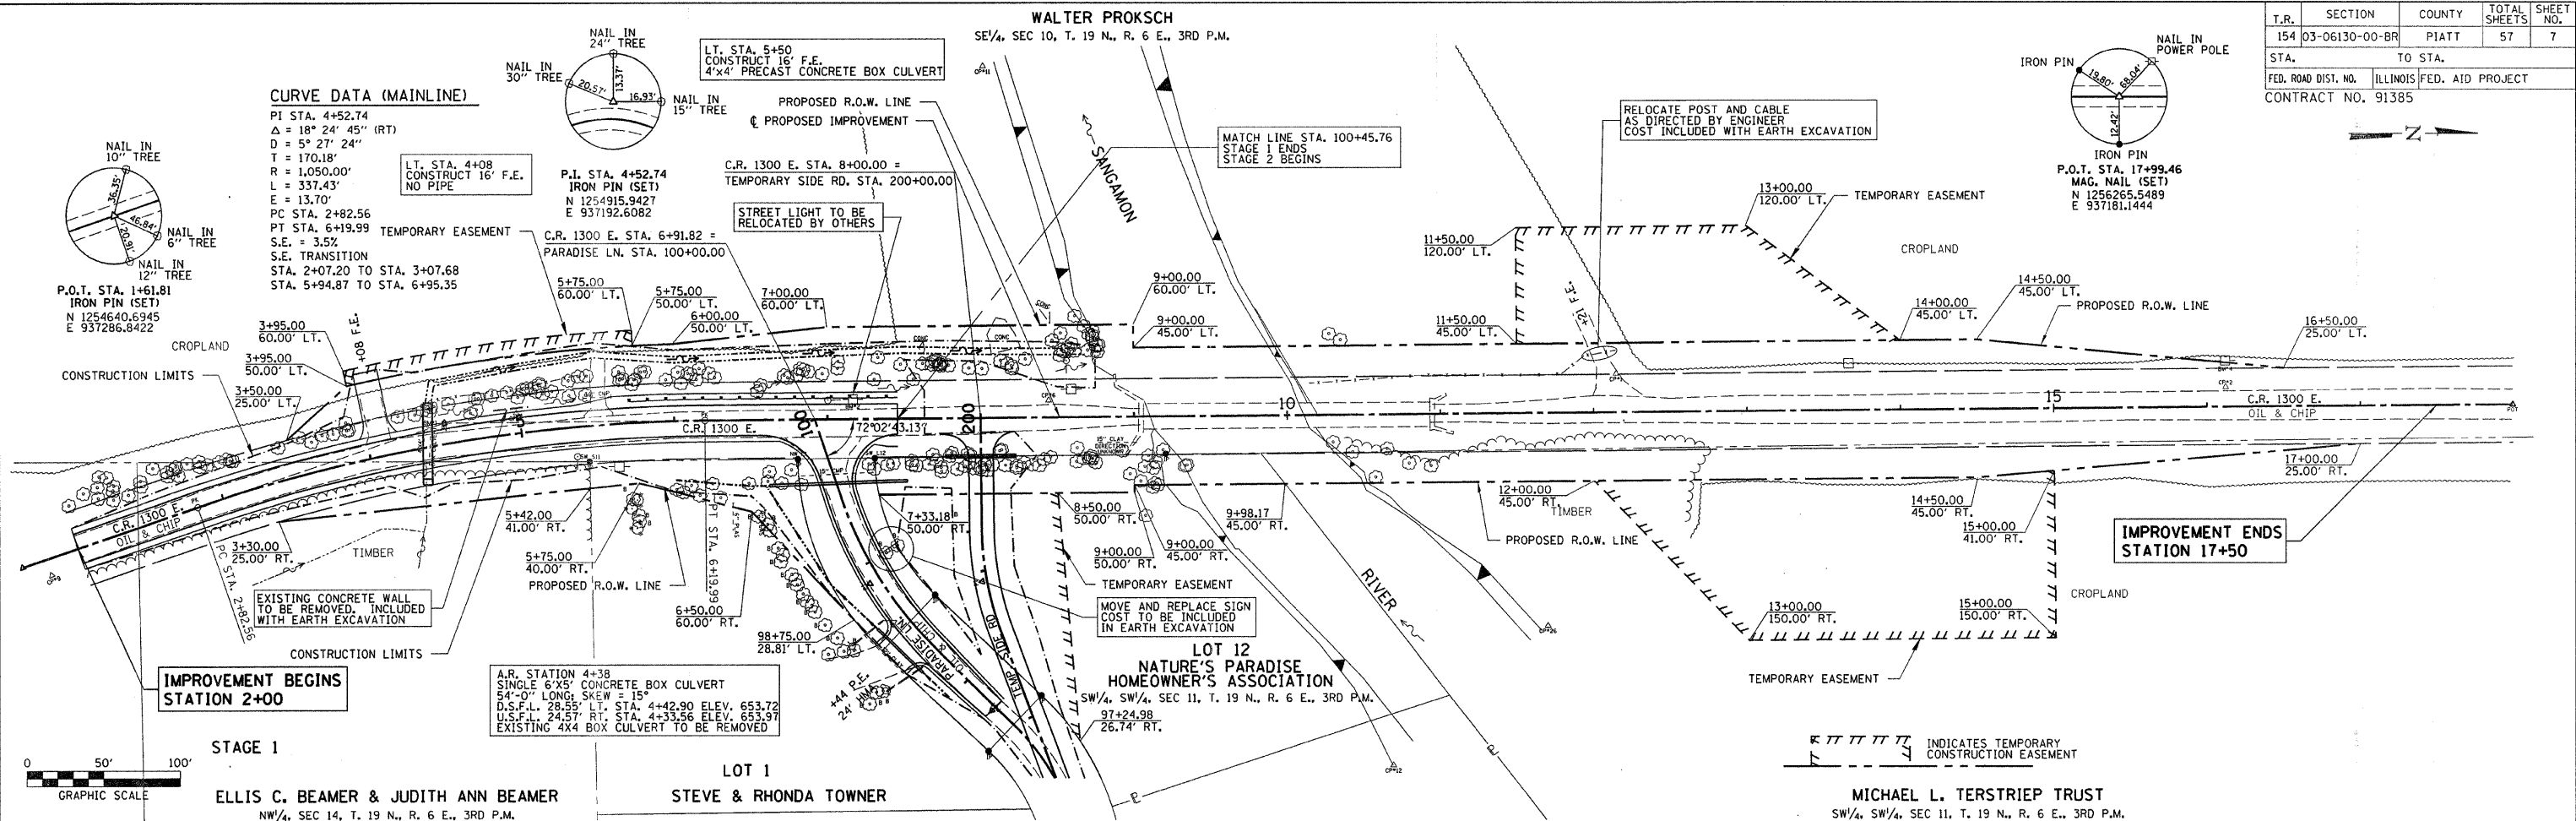

DATE: 11/18/2009

DATE: 11/18/2009

FILE NAME = 75001-shr-ppl-rs-01.dgn
 PLOT DATE: 11/18/2009