


FINAL SURVEY	SURVEYED	BY	DATE
NOTE BOOK	PLOTTED		
NO.	DATE		
	AREAS CHECKED		

ORIGINAL SURVEY	SURVEYED	BY	DATE
NOTE BOOK	PLOTTED		
NO.	DATE		
	AREAS CHECKED		

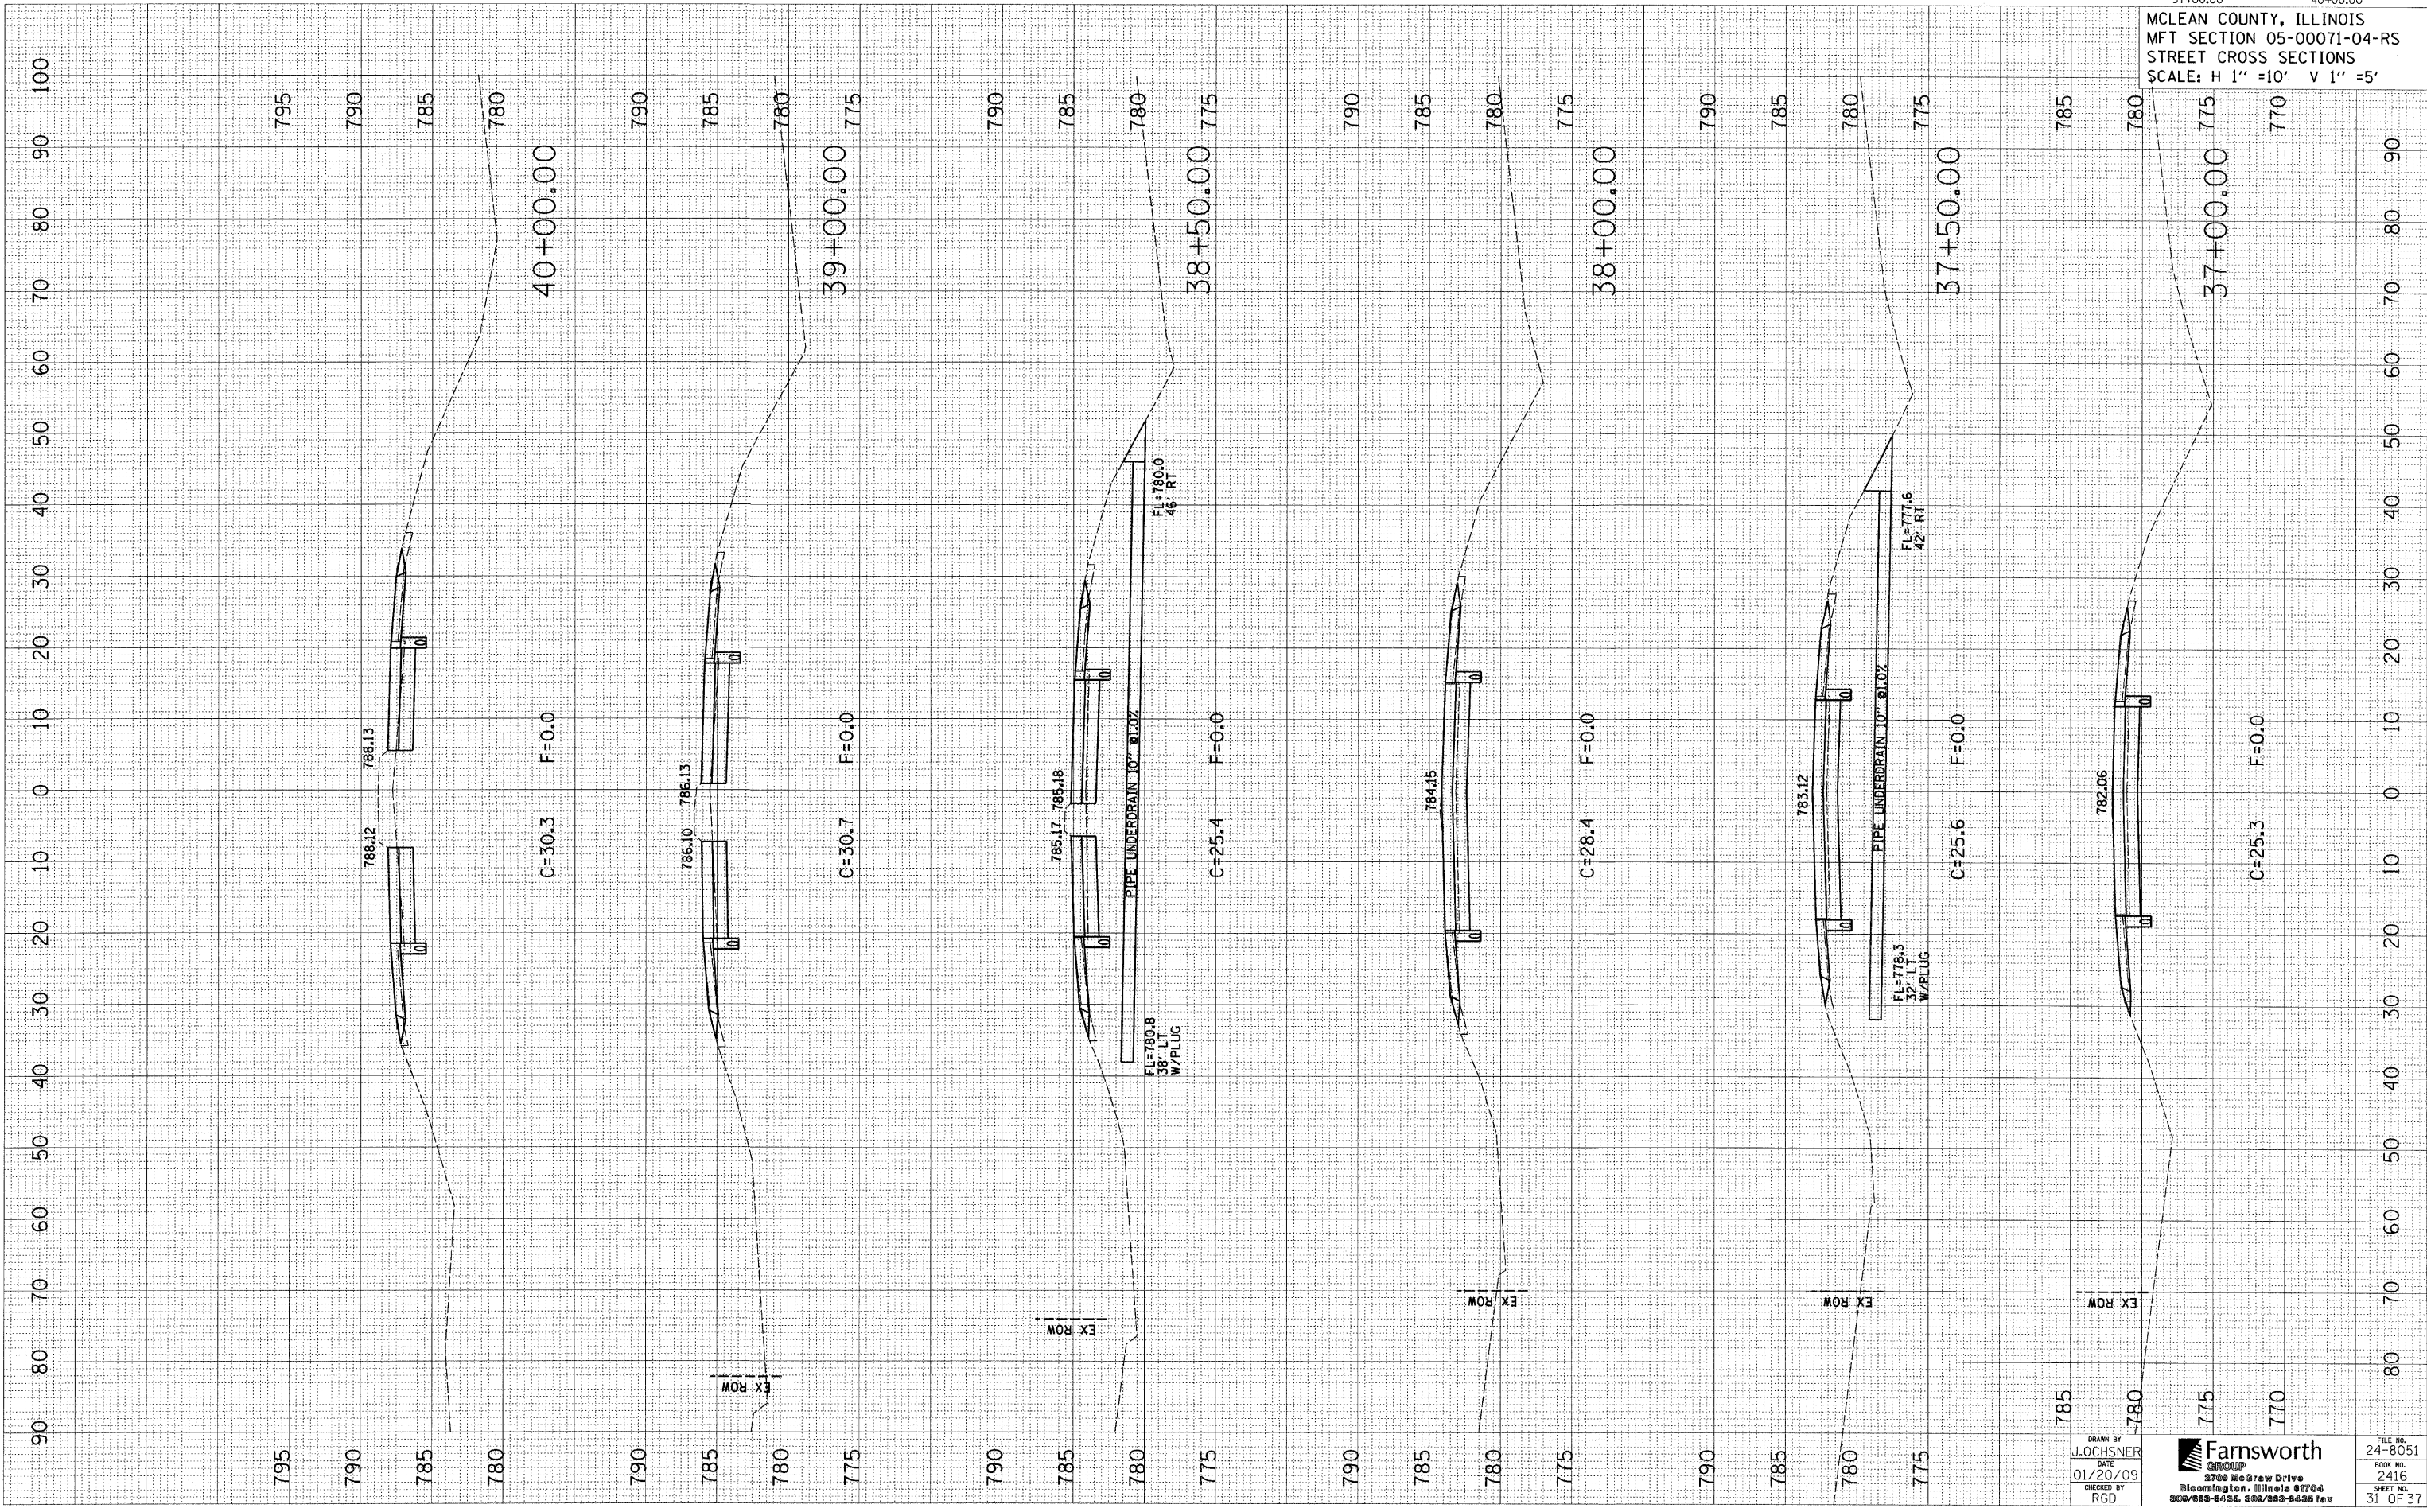

DRAWN BY
J. OCHSNER
DATE
01/20/09
CHECKED BY
RGD

Farnsworth
GROUP
2700 McGraw Drive
Bloomington, Illinois 61704
309/883-8435, 309/883-8436 fax

FILE NO.
24-8051
BOOK NO.
2416
SHEET NO.
31 OF 37