


45+00.00 51+67.23  
MCLEAN COUNTY, ILLINOIS  
MFT SECTION 05-00071-04-RS  
STREET CROSS SECTIONS  
SCALE: H. 1" = 10' V 1" = 5'

FINAL	SURVEYED	BY:	DATE
SHEET	PLOTTED		
NOTE BOOK	TEMPLATE		
NO.	AREAS CHECKED		

ORIGINAL	SURVEYED	BY:	DATE
SHEET	PLOTTED		
NOTE BOOK	TEMPLATE		
NO.	AREAS CHECKED		

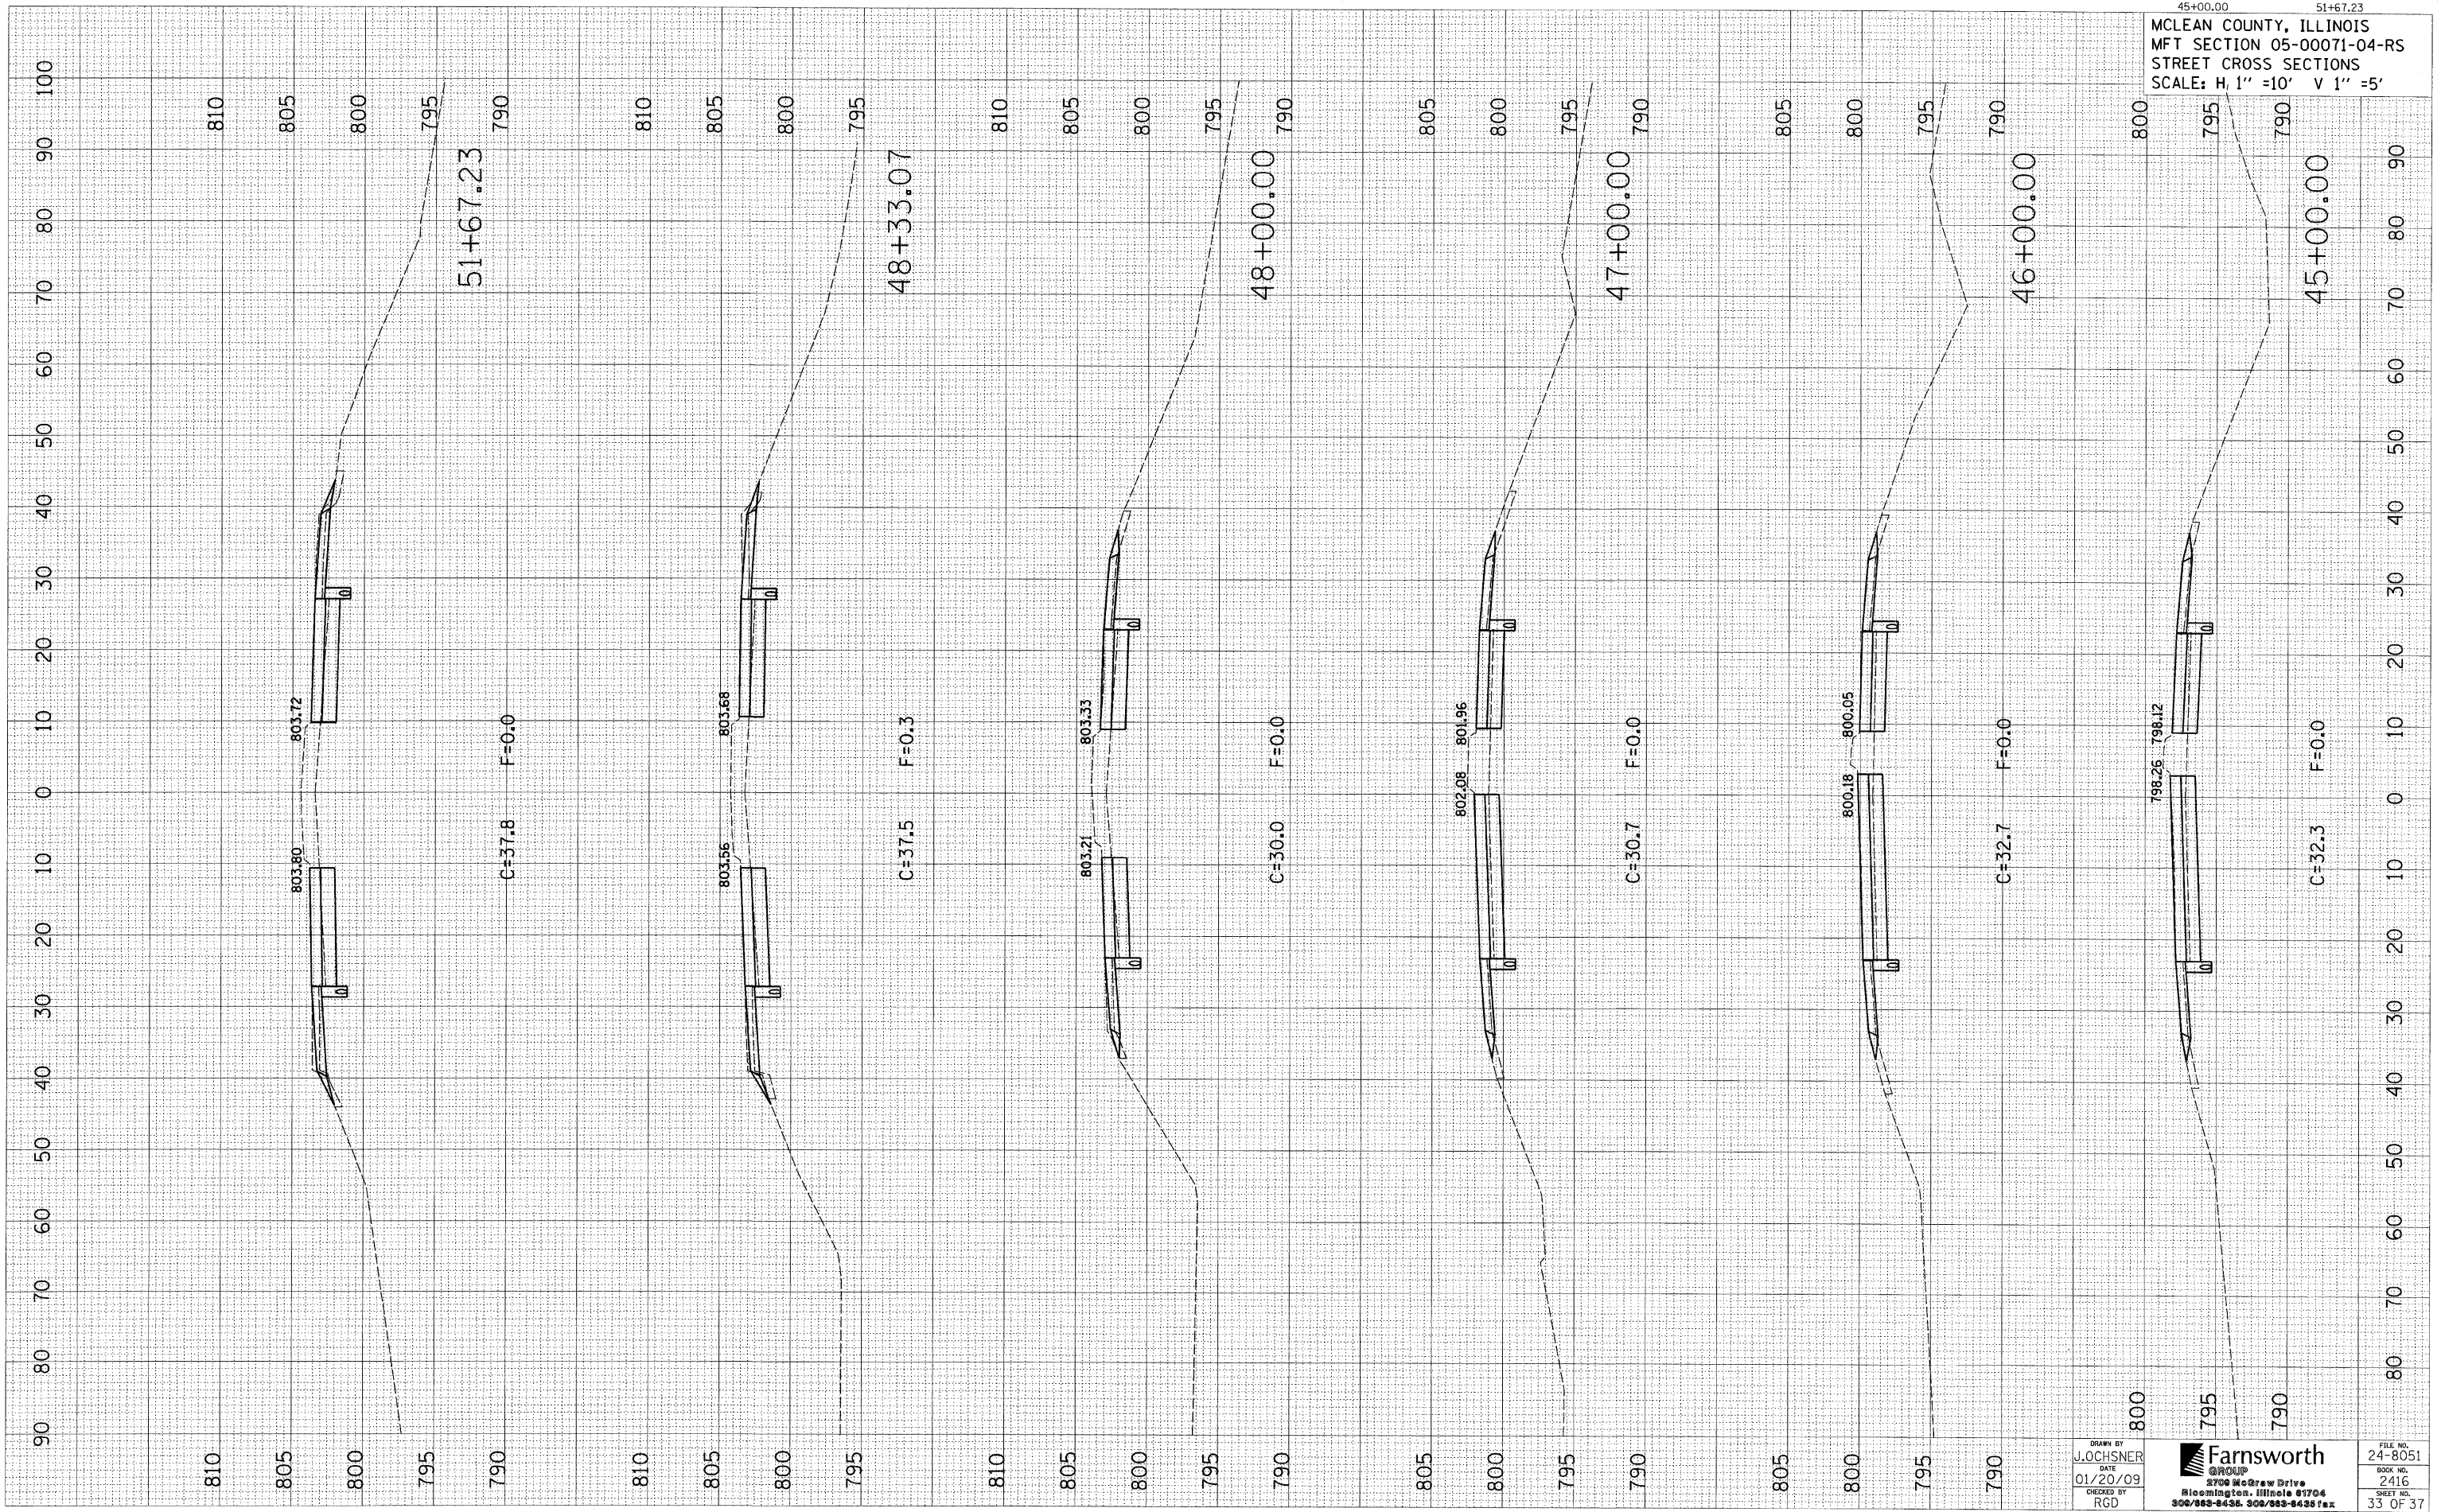

DRAWN BY  
J. JOCHSNER  
DATE  
01/20/09  
CHECKED BY  
RGD

**Farnsworth**  
GROUP  
3700 McGraw Drive  
Bloomington, Illinois 61704  
309/883-8438 309/883-8438 fax

FILE NO.  
24-8051  
BOOK NO.  
2416  
SHEET NO.  
33 OF 37