


SECTION	COUNTY	TOTAL SHEETS	SHEET NO.
01-16117-00	SHELBY	15	11

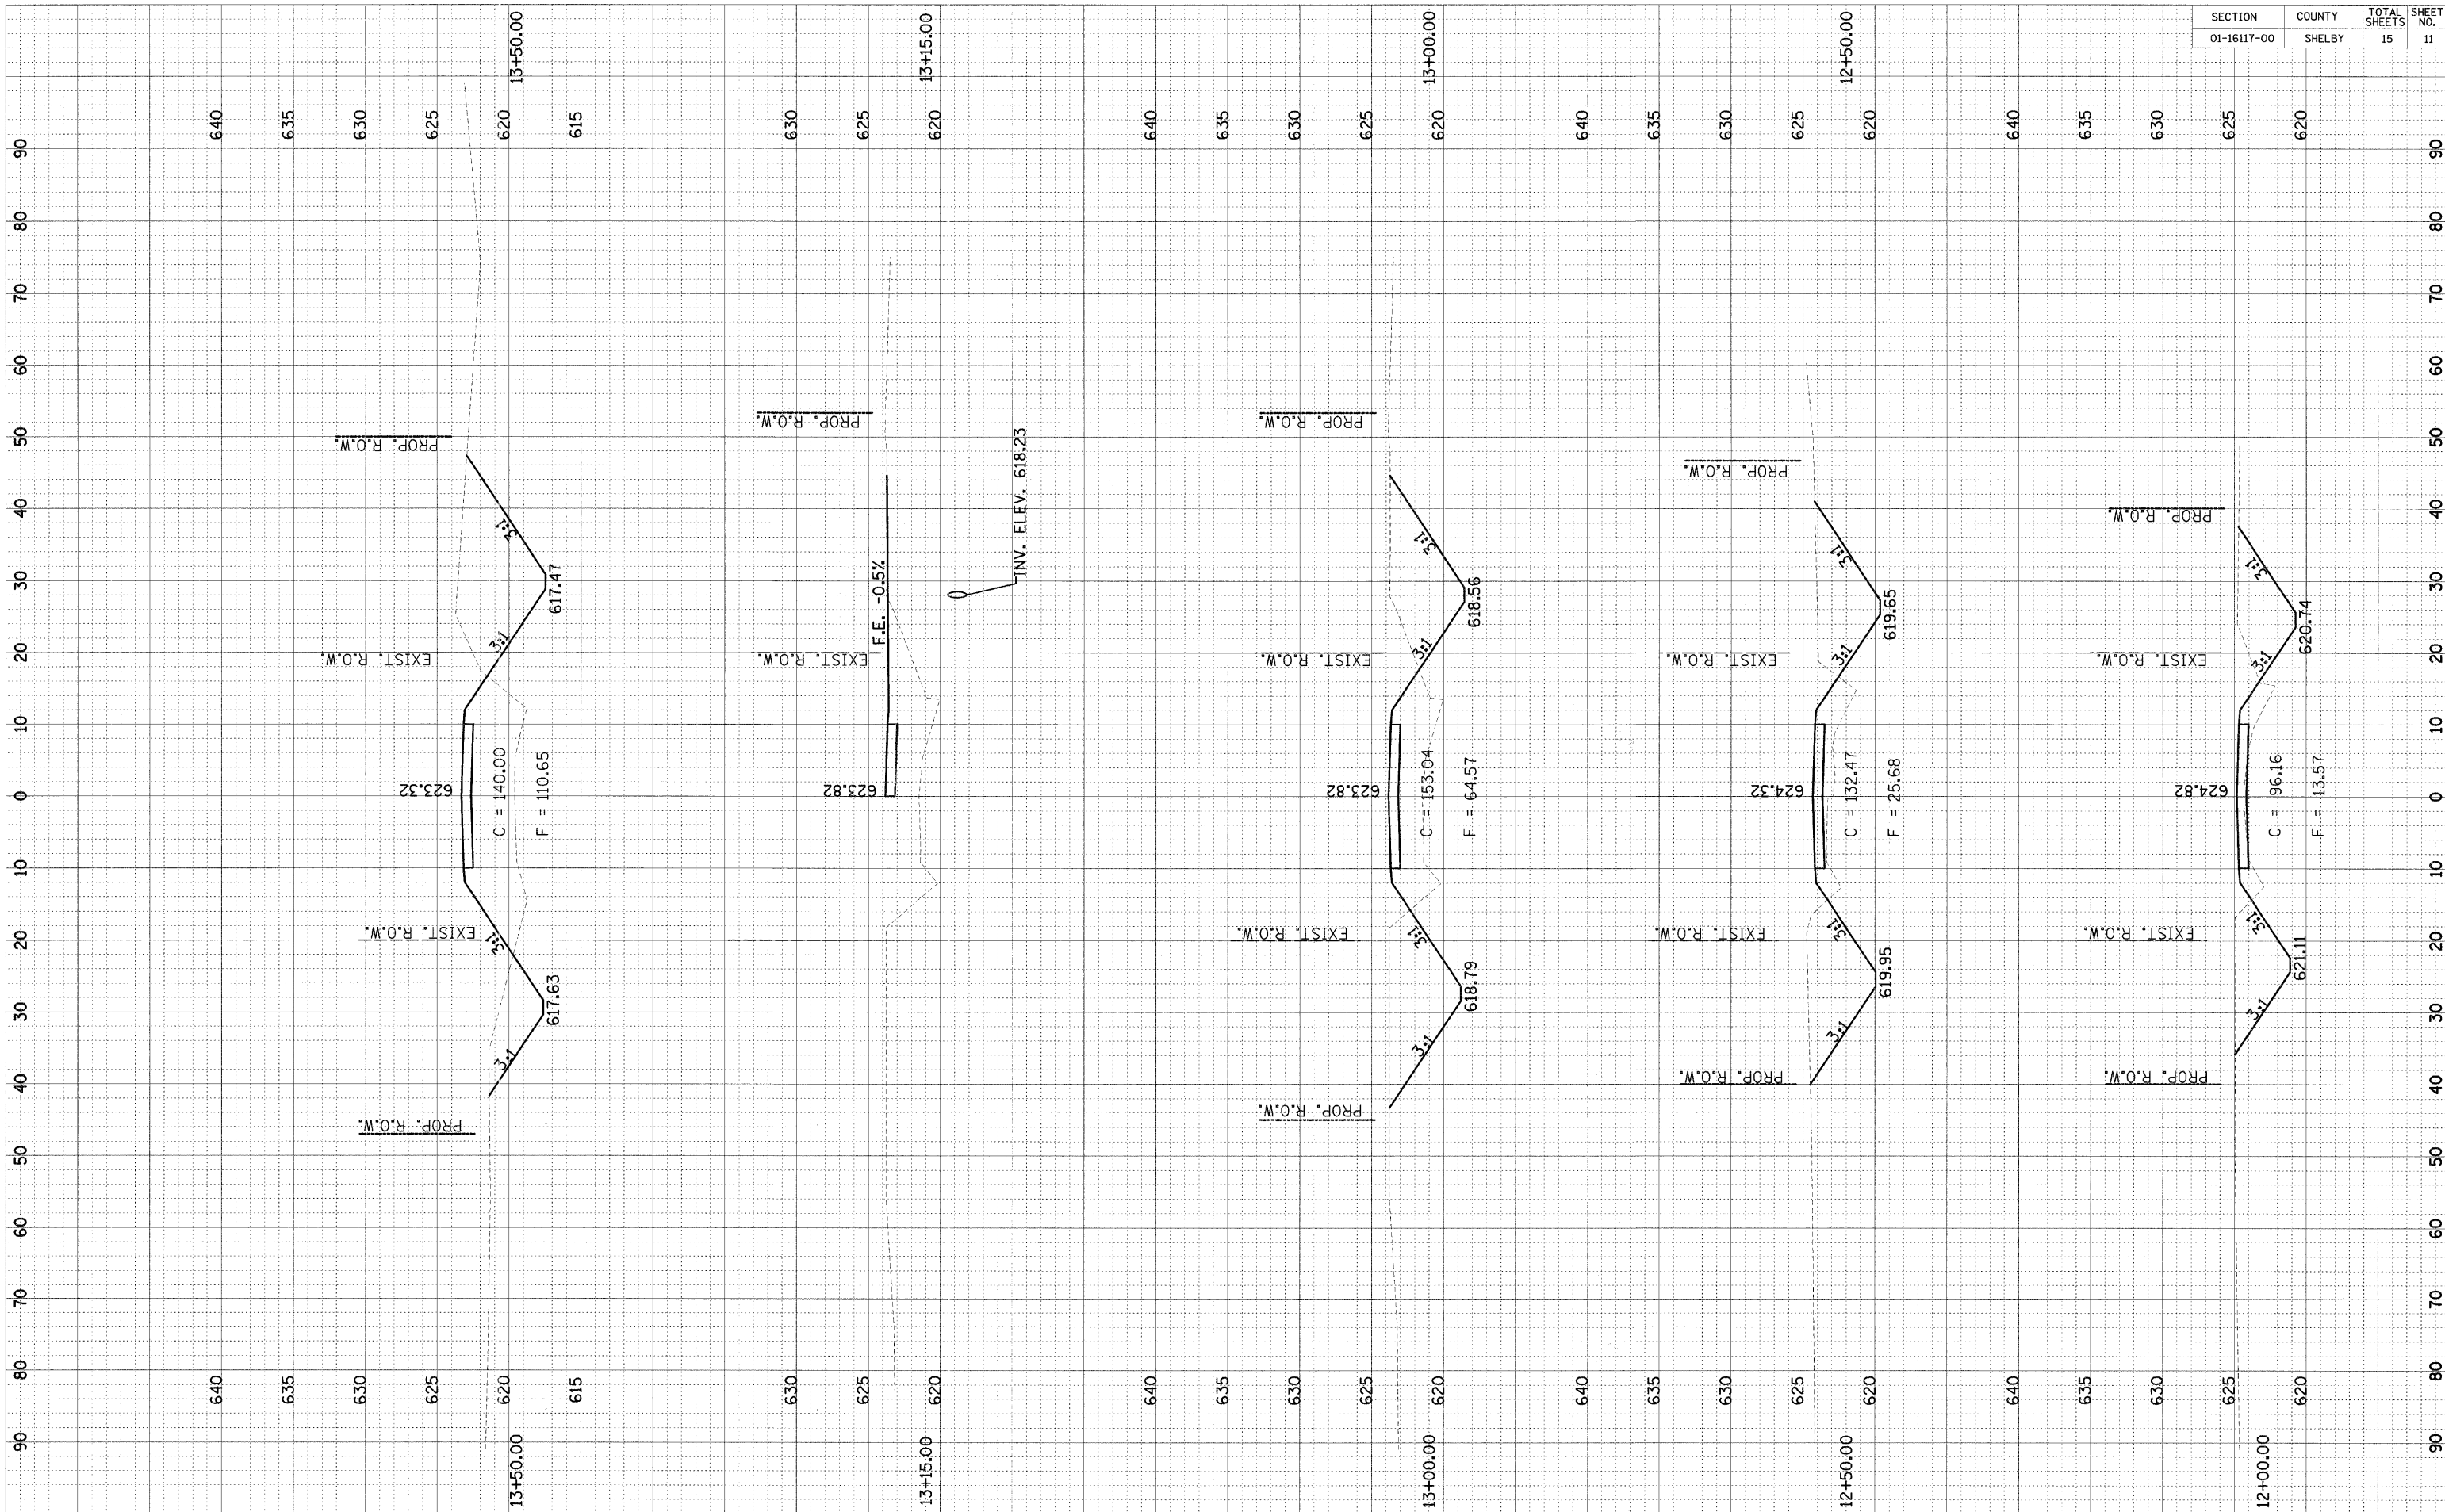

CROSS SECTIONS STA. 12+00.00 TO STA. 13+50.00

FINAL SURVEY SURVEYED, PLOTTED, NOTE BOOK, TEMPLATE, AREAS CHECKED

ORIGINAL SURVEY SURVEYED, PLOTTED, NOTE BOOK, TEMPLATE, AREAS CHECKED