


620X50261 01/14/09 1233 RLM

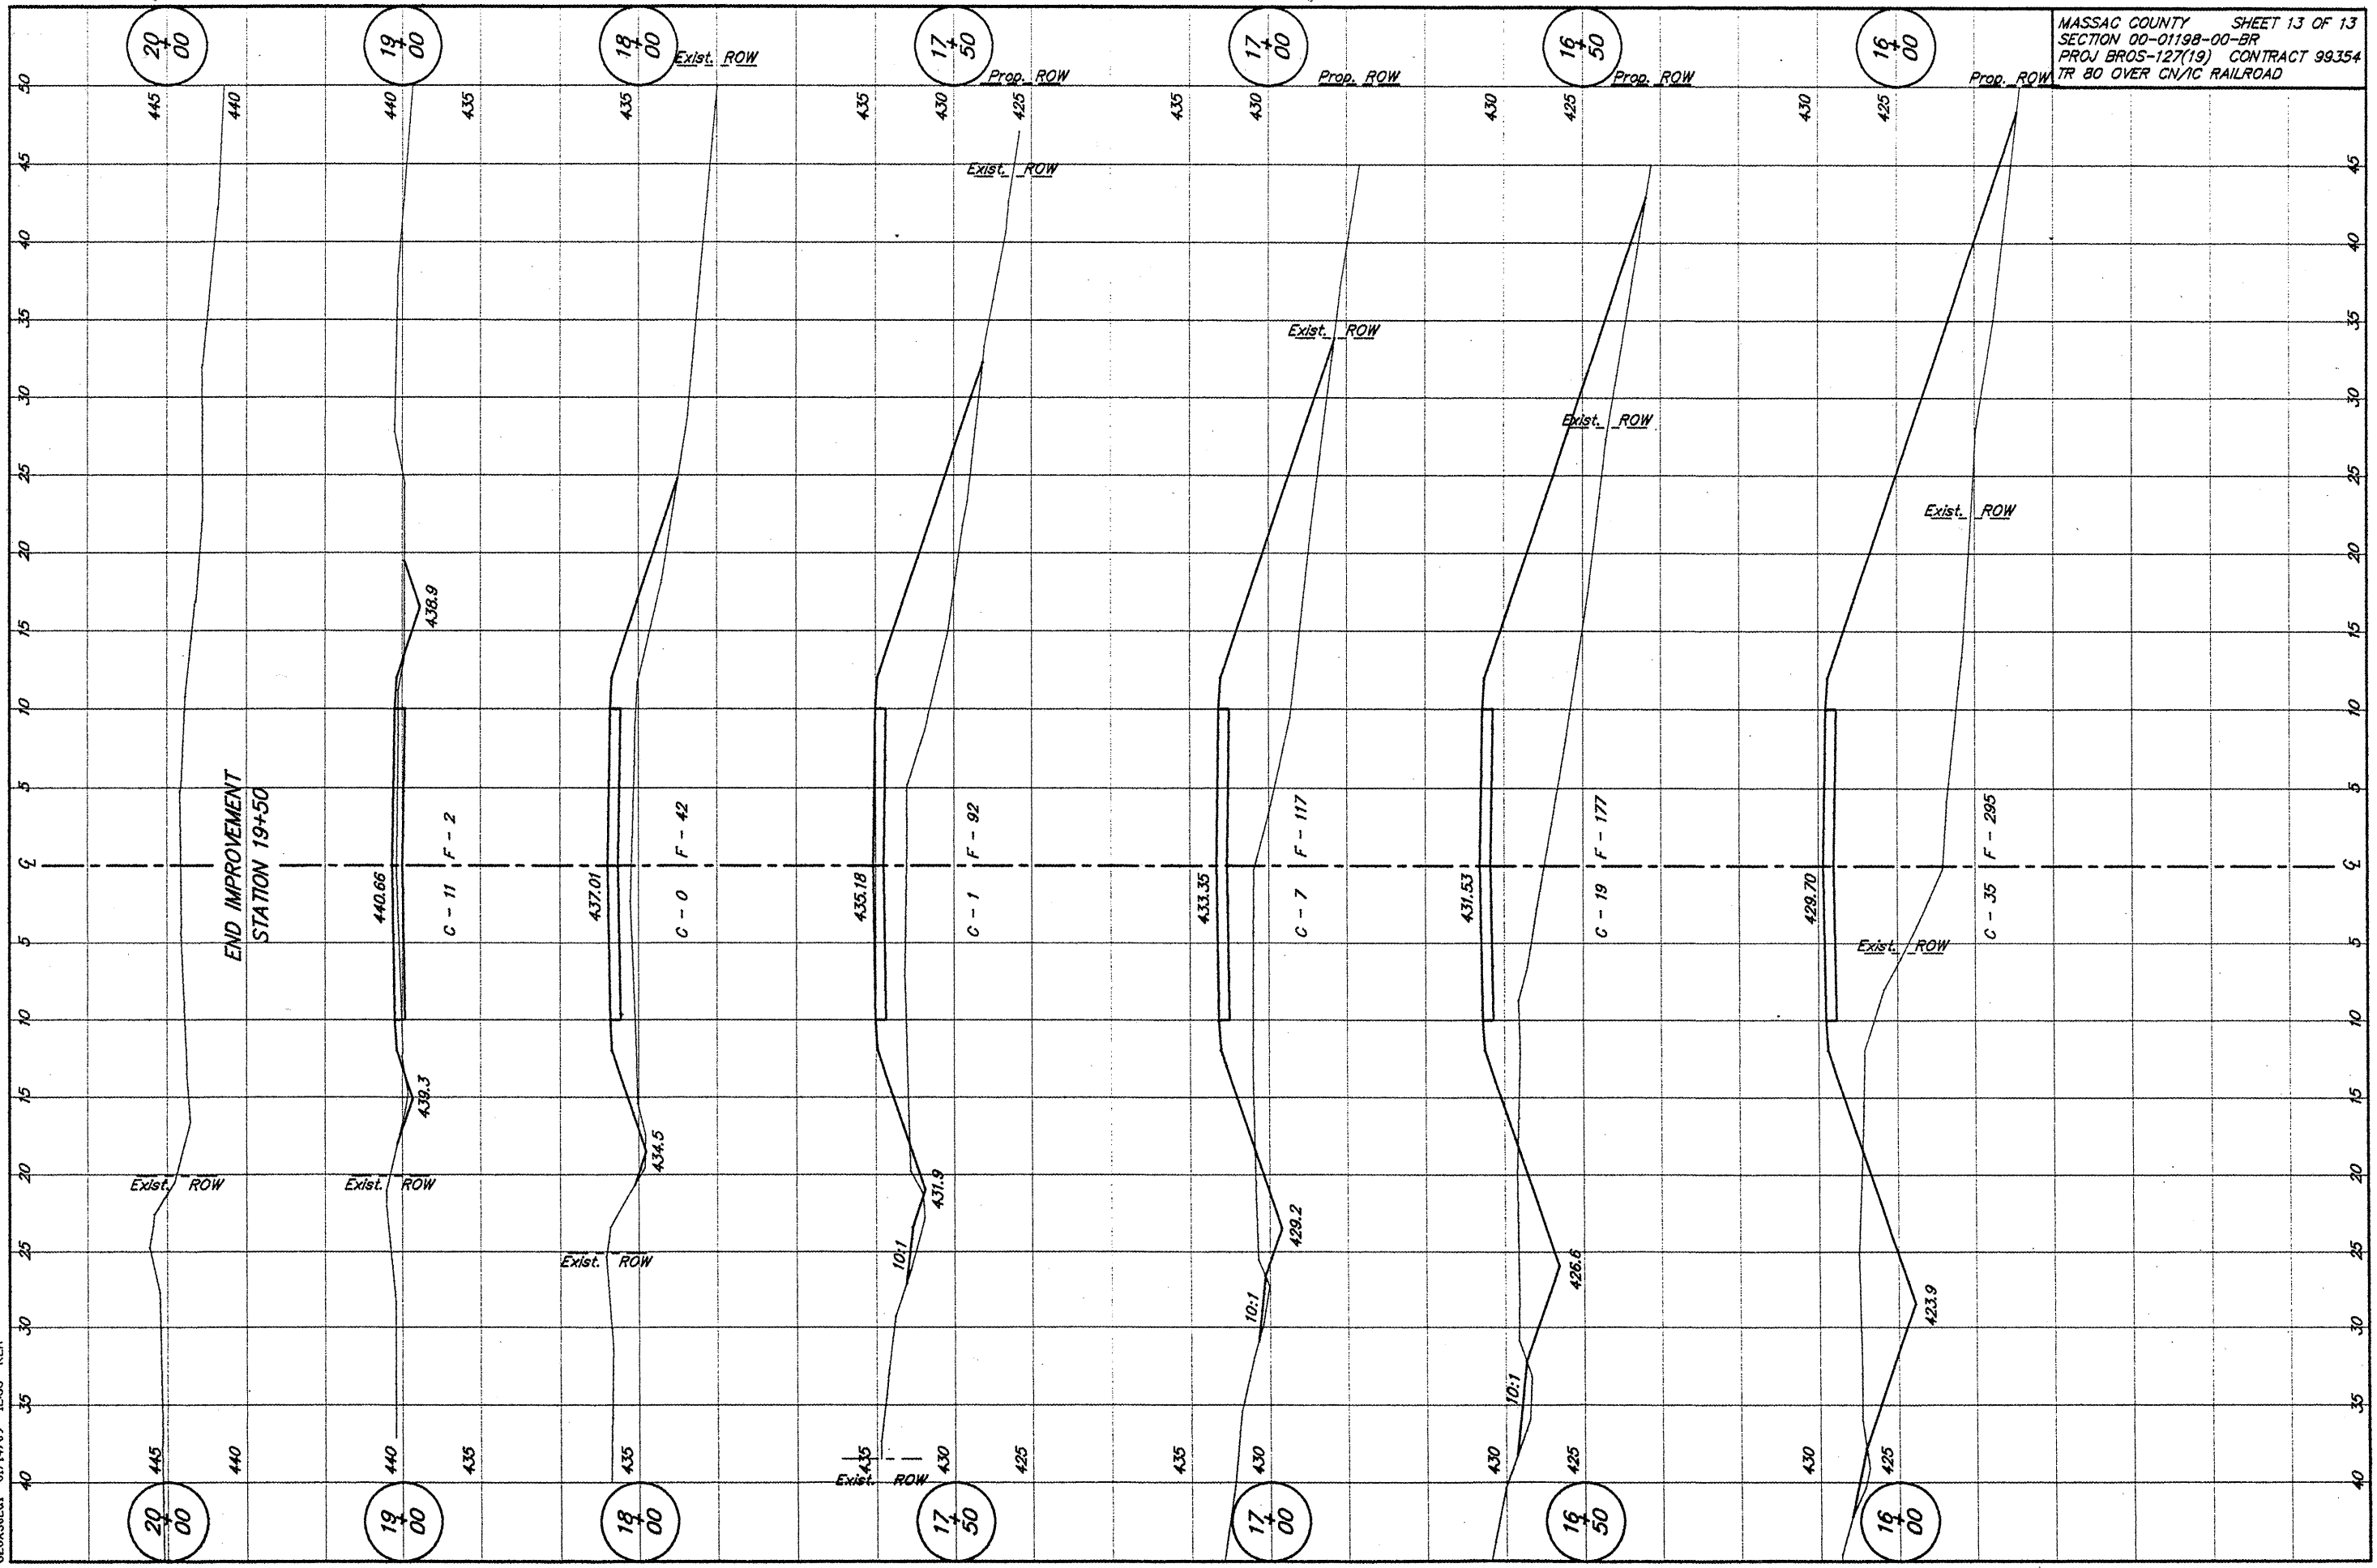

MASSAC COUNTY SHEET 13 OF 13
SECTION 00-01198-00-BR
PROJ BROS-127(19) CONTRACT 99354
TR 80 OVER CN/IC RAILROAD