


JACKSONVILLE MUNICIPAL AIRPORT
 TAXIWAY C CROSS SECTIONS
 ILL. PROJ. NO. 1JX-3903
 AIP PROJ. NO. 3-17-0054-015

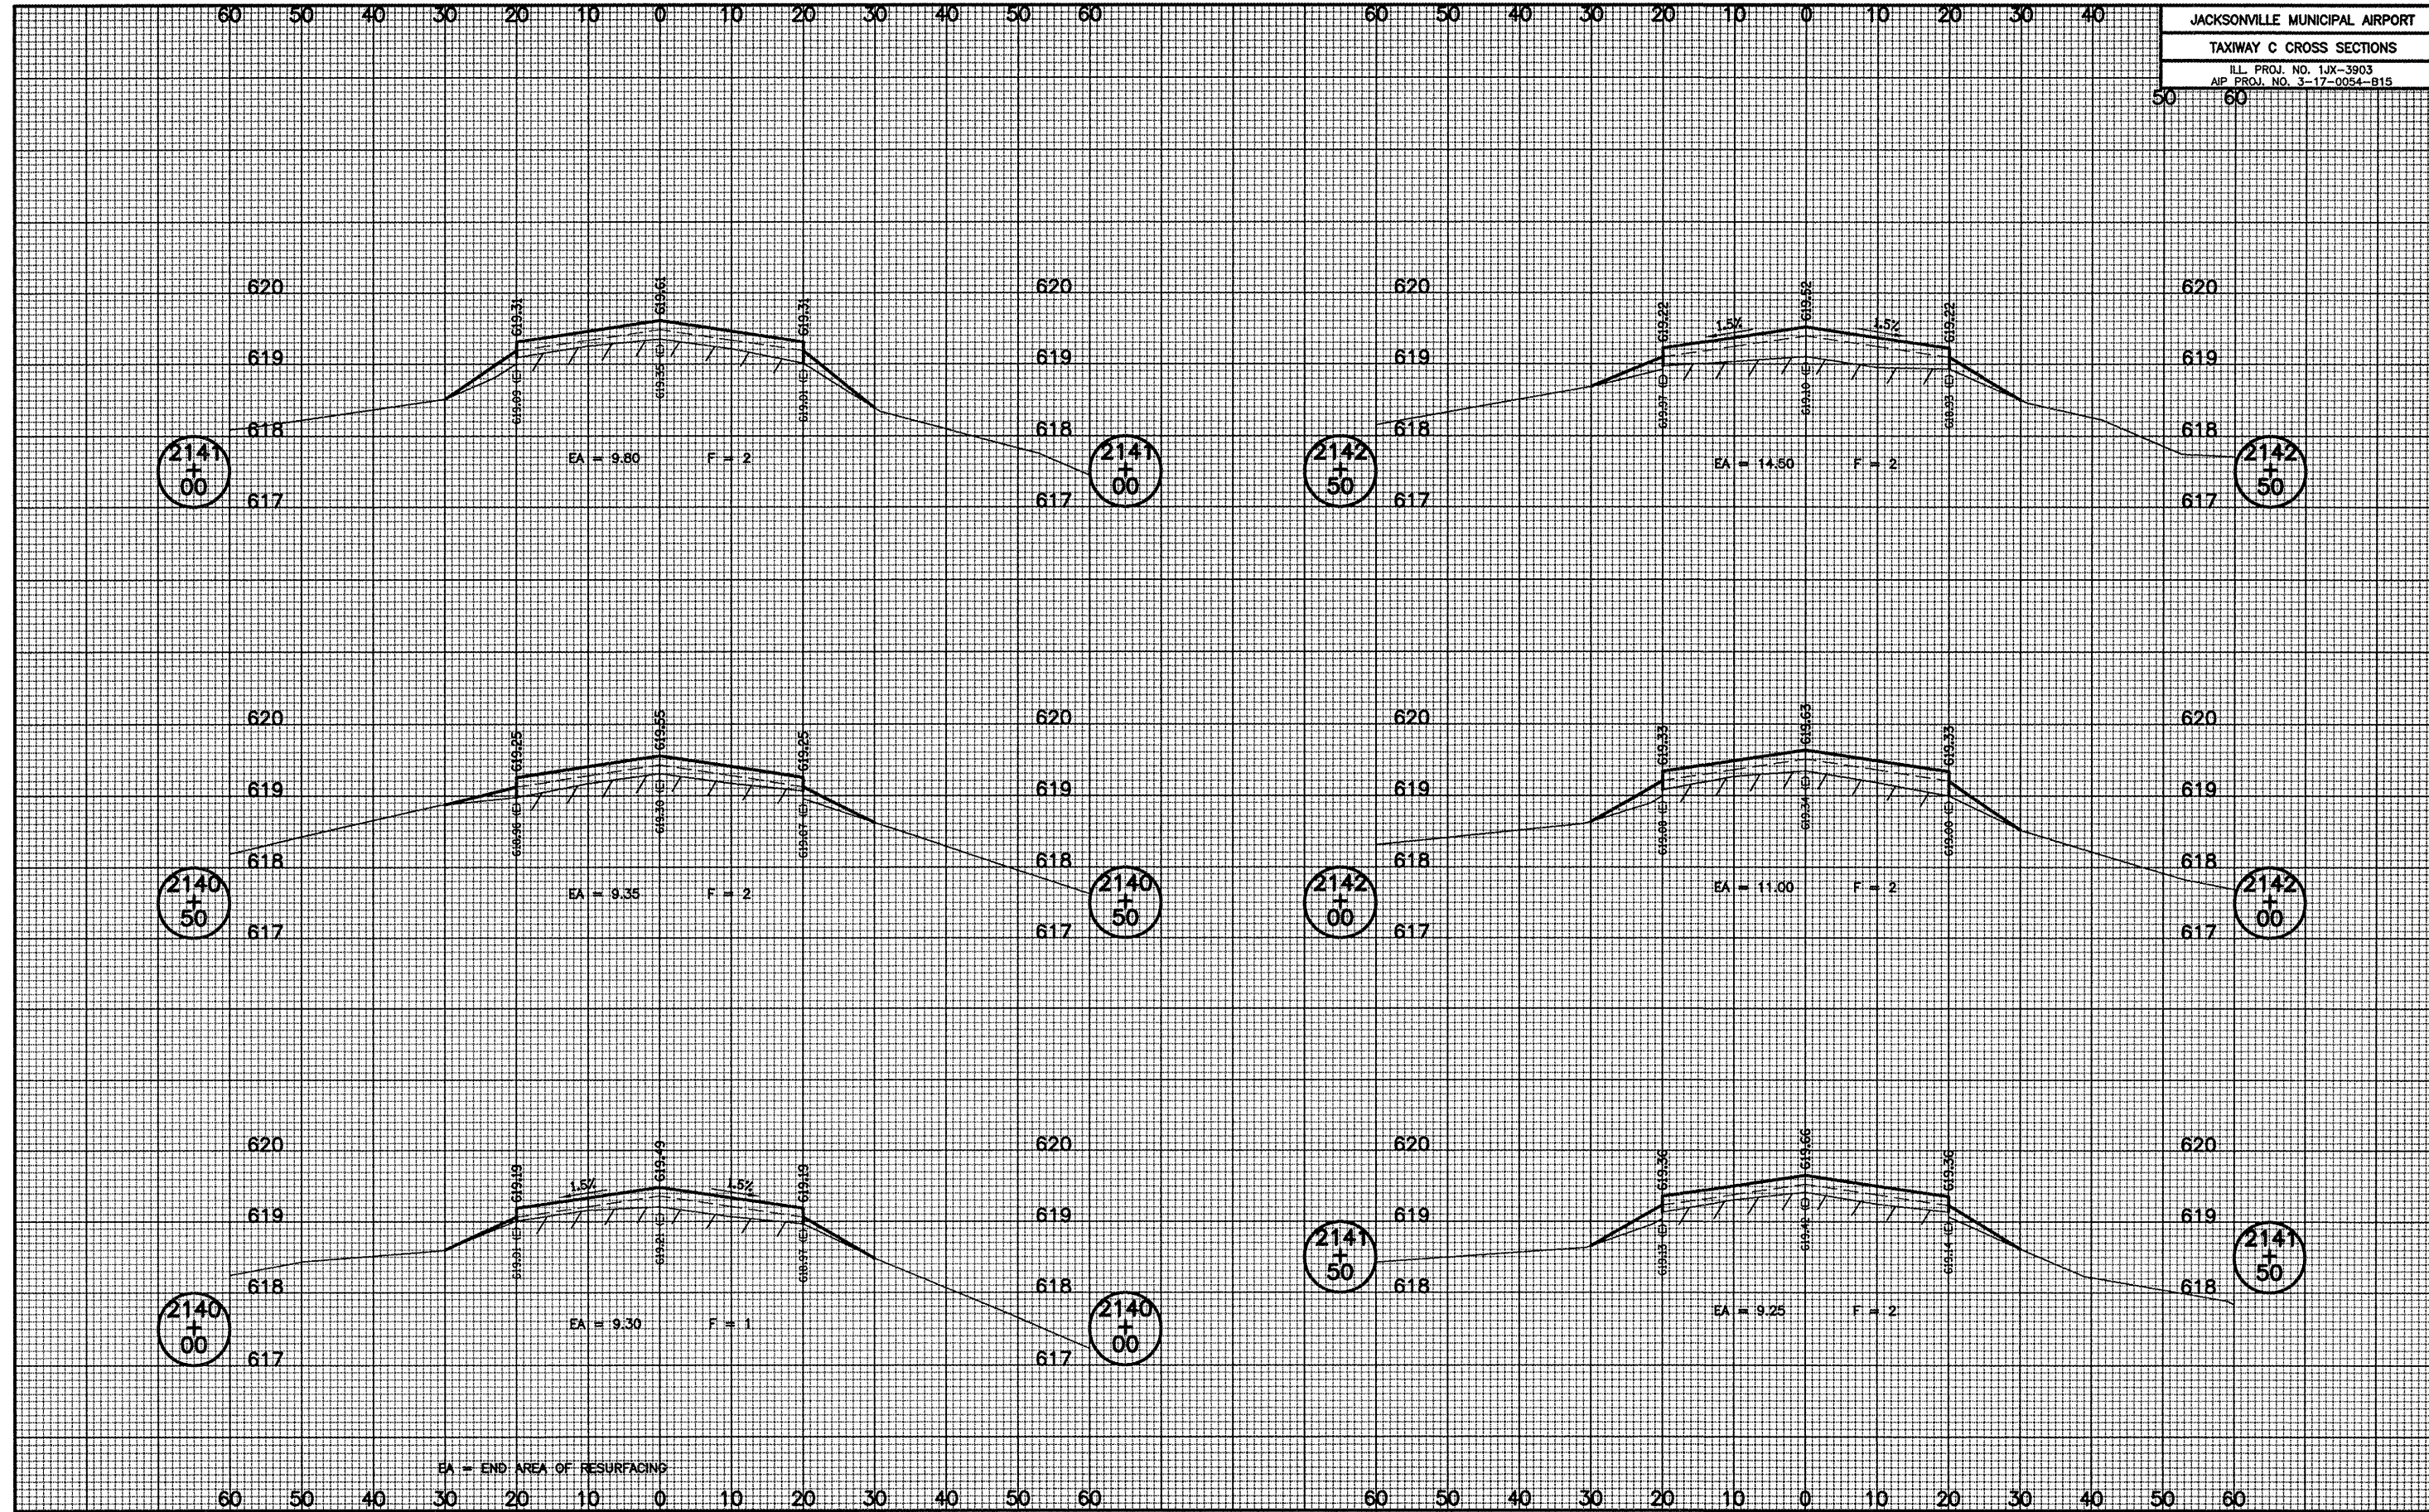

EA = END AREA OF RESURFACING