


JACKSONVILLE MUNICIPAL AIRPORT
TAXIWAY C CROSS SECTIONS
ILL. PROJ. NO. 1JX-3903
AIP PROJ. NO. 3-17-0054-B15

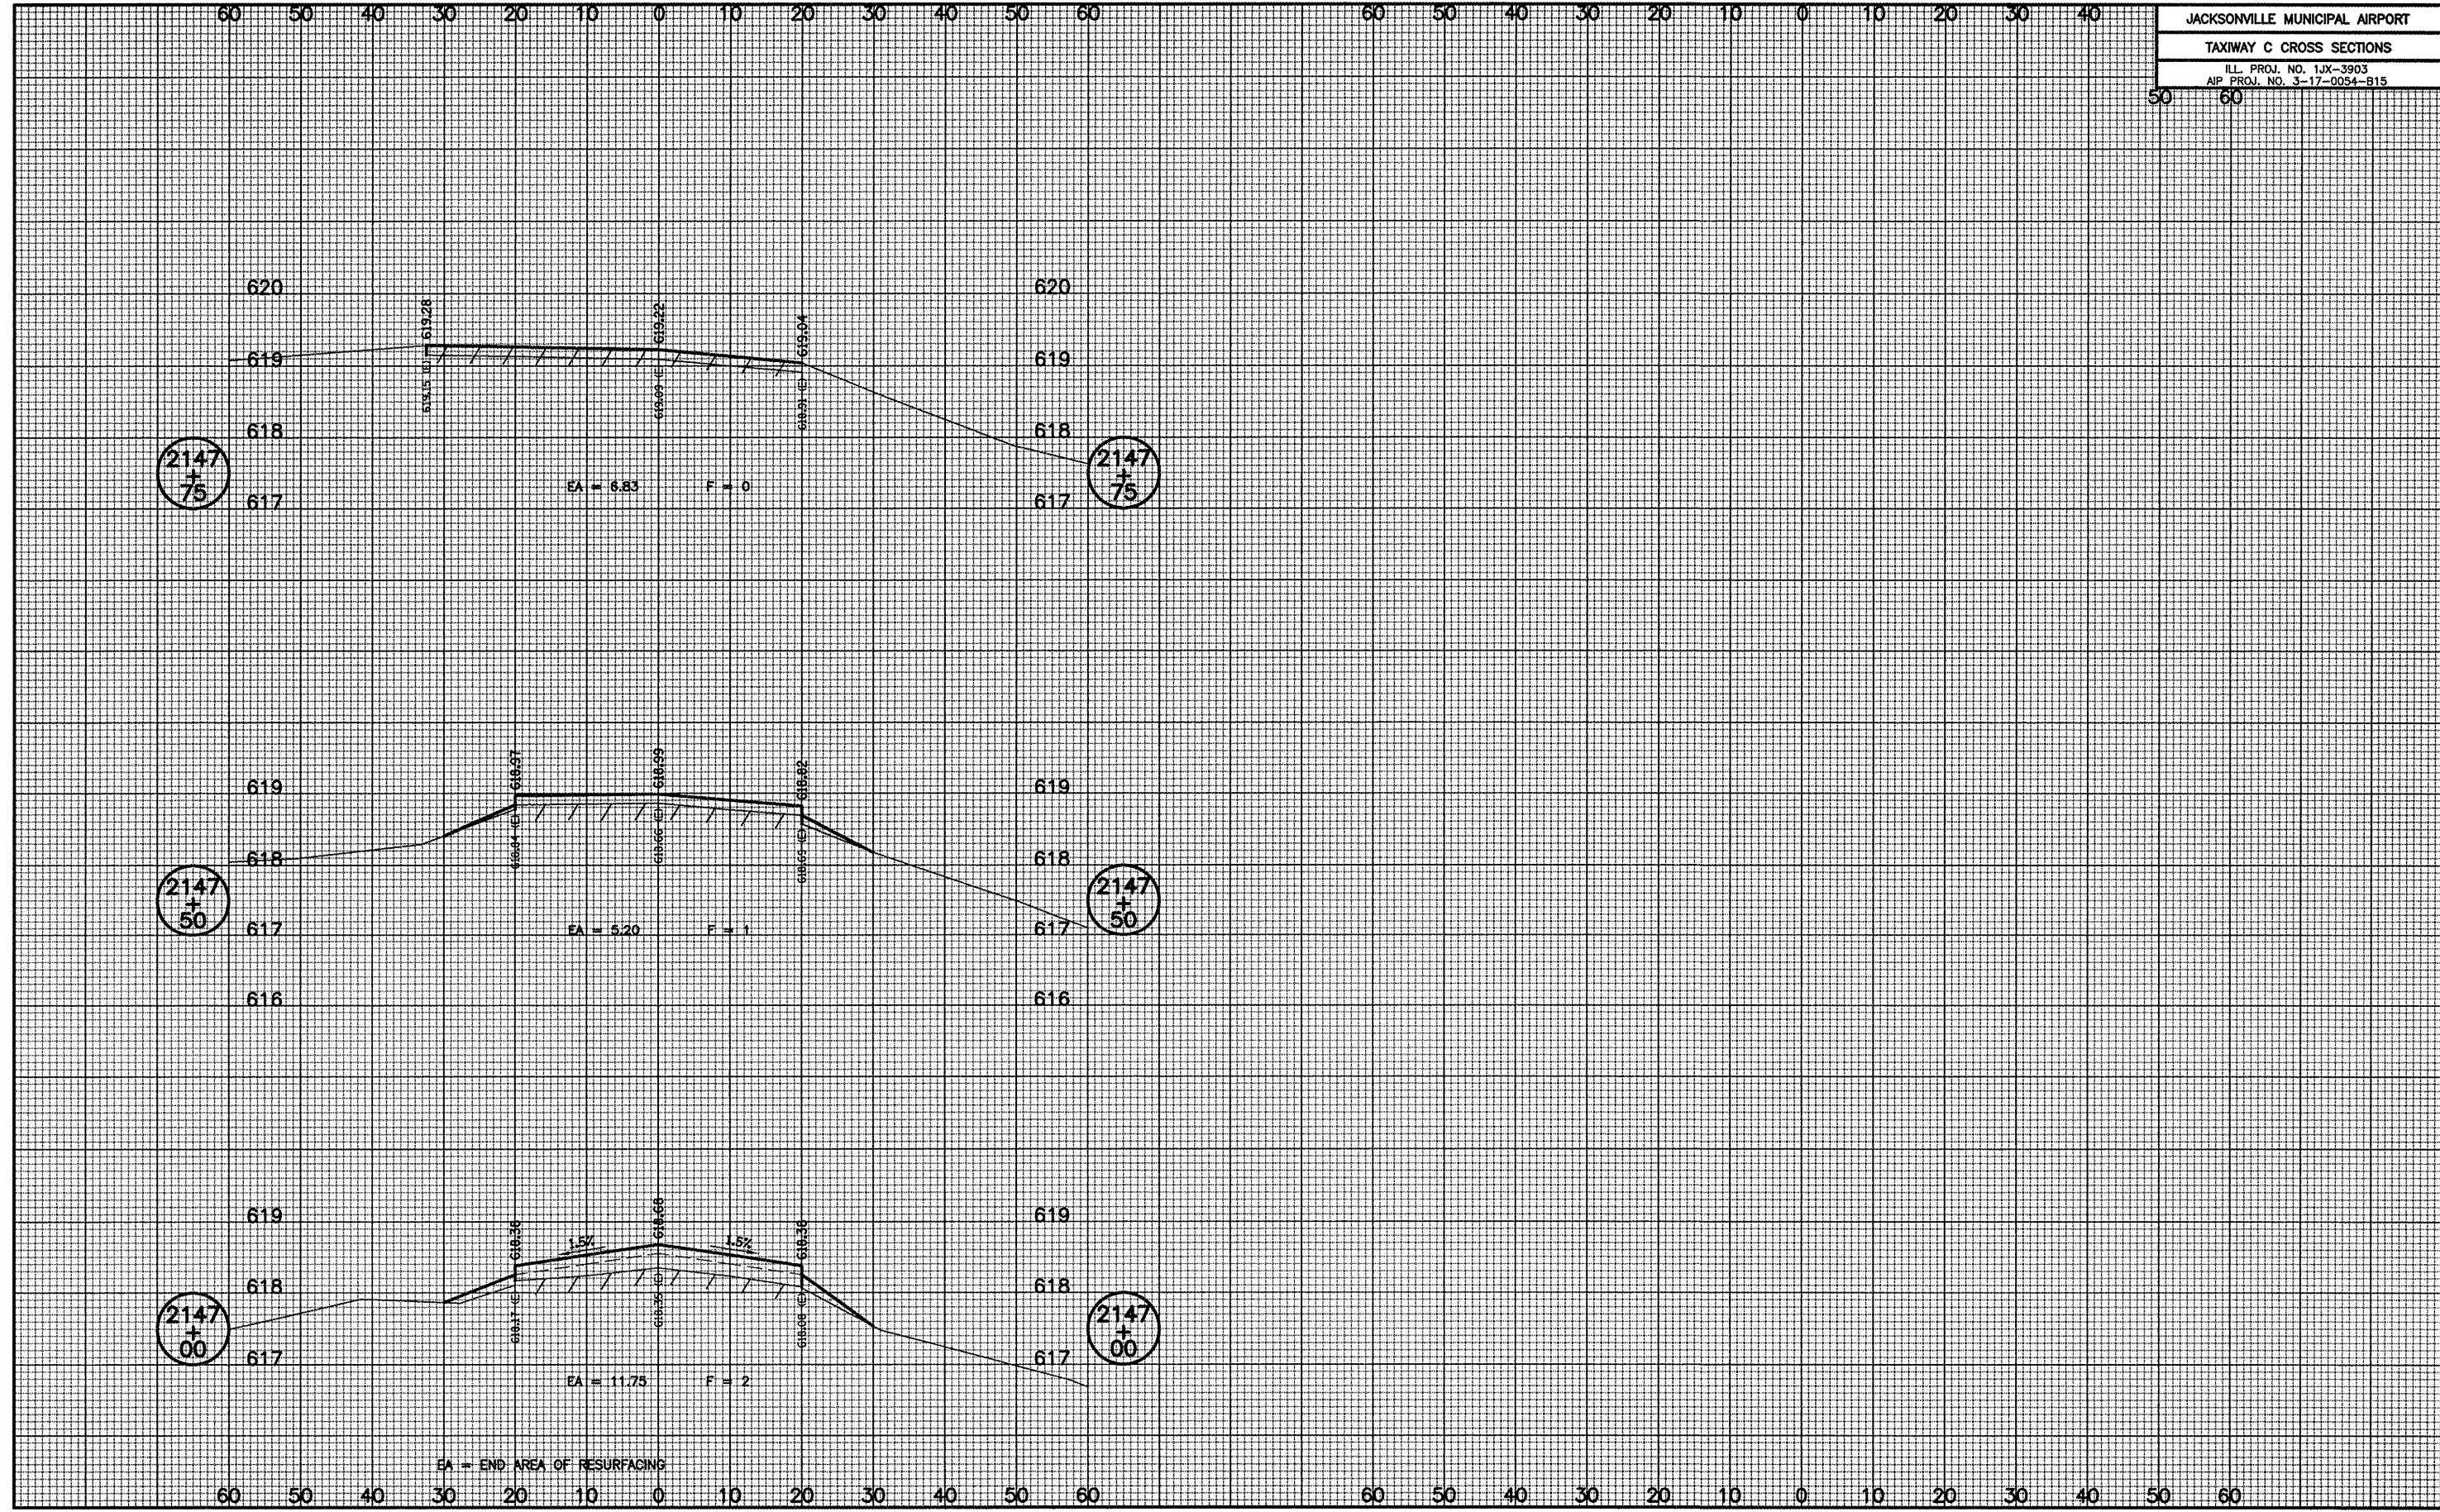

EA = END AREA OF RESURFACING