



REVISIONS		
NUMBER	BY	DATE

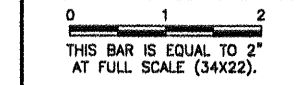


PINCKNEYVILLE-DUQUOIN AIRPORT
 PERRY COUNTY, ILLINOIS
 T-HANGAR SITE WORK
 TYPICAL SECTIONS

© Copyright CMT, Inc.
CMT
 CRAWFORD, MURPHY & TILLY, INC.
 CONSULTING ENGINEERS
 License No. 184-000633


DESIGN BY:	TJH
DRAWN BY:	CMT
CHECKED BY:	JEF
APPROVED BY:	JEF
DATE:	4/17/2009
JOB No:	07062-03-00
IL PROJECT NO.	PJY-3373
A.I.P. PROJECT NO.	3-17-0037-B6
SHEET	07 OF 17 SHEETS

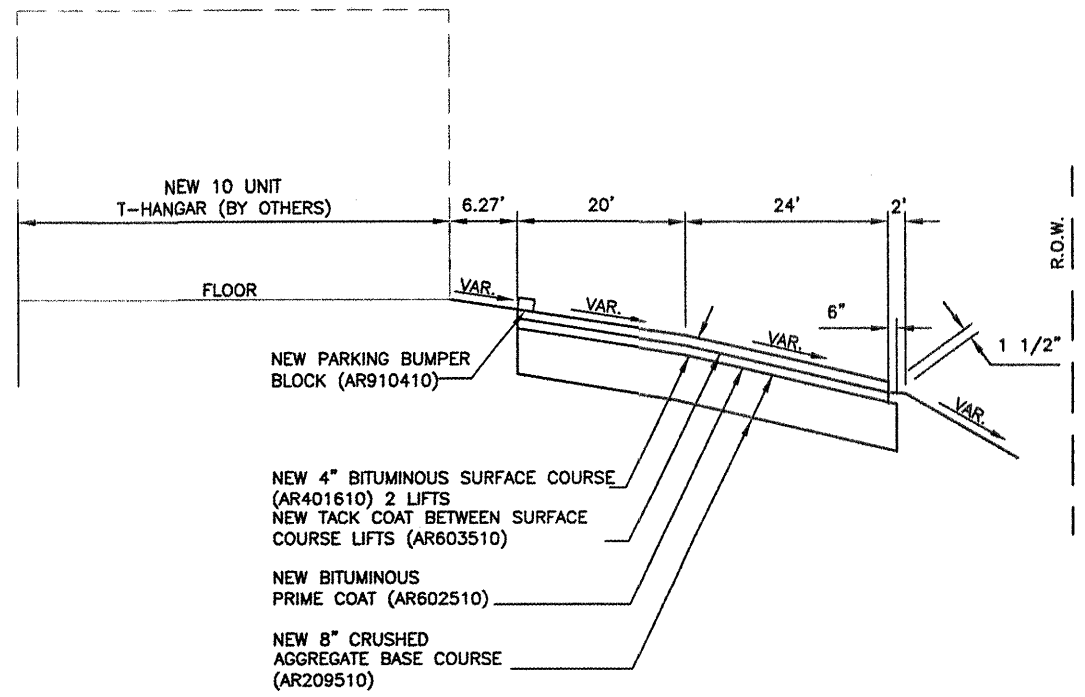

ROADWAY SECTION B-B
N.T.S.

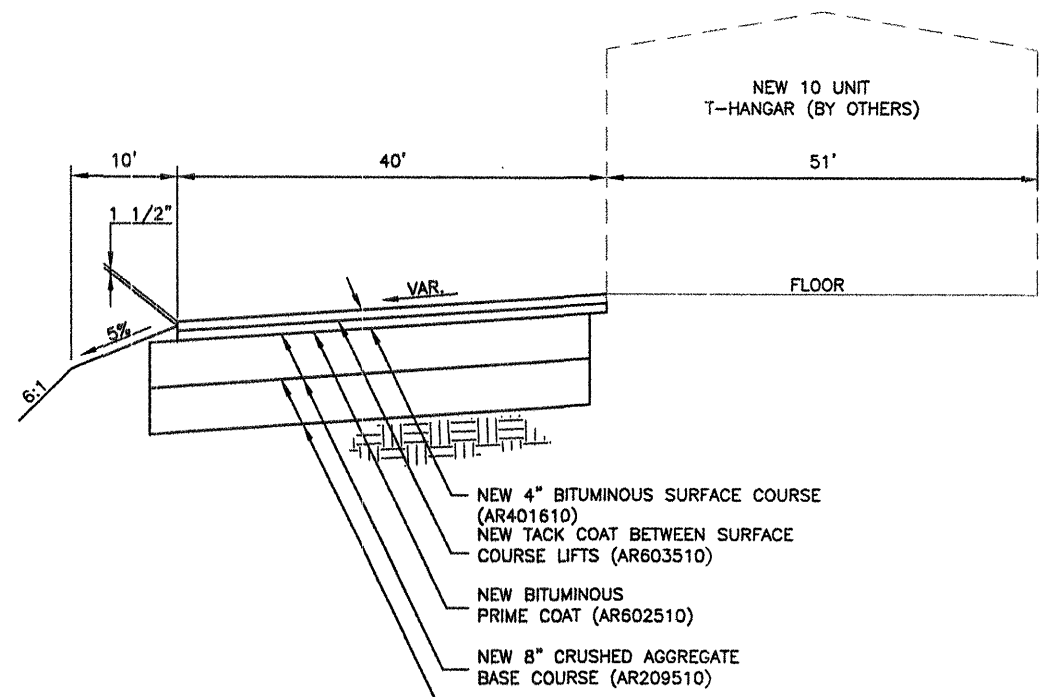

T-HANGAR AND APRON SECTION C-C
N.T.S.

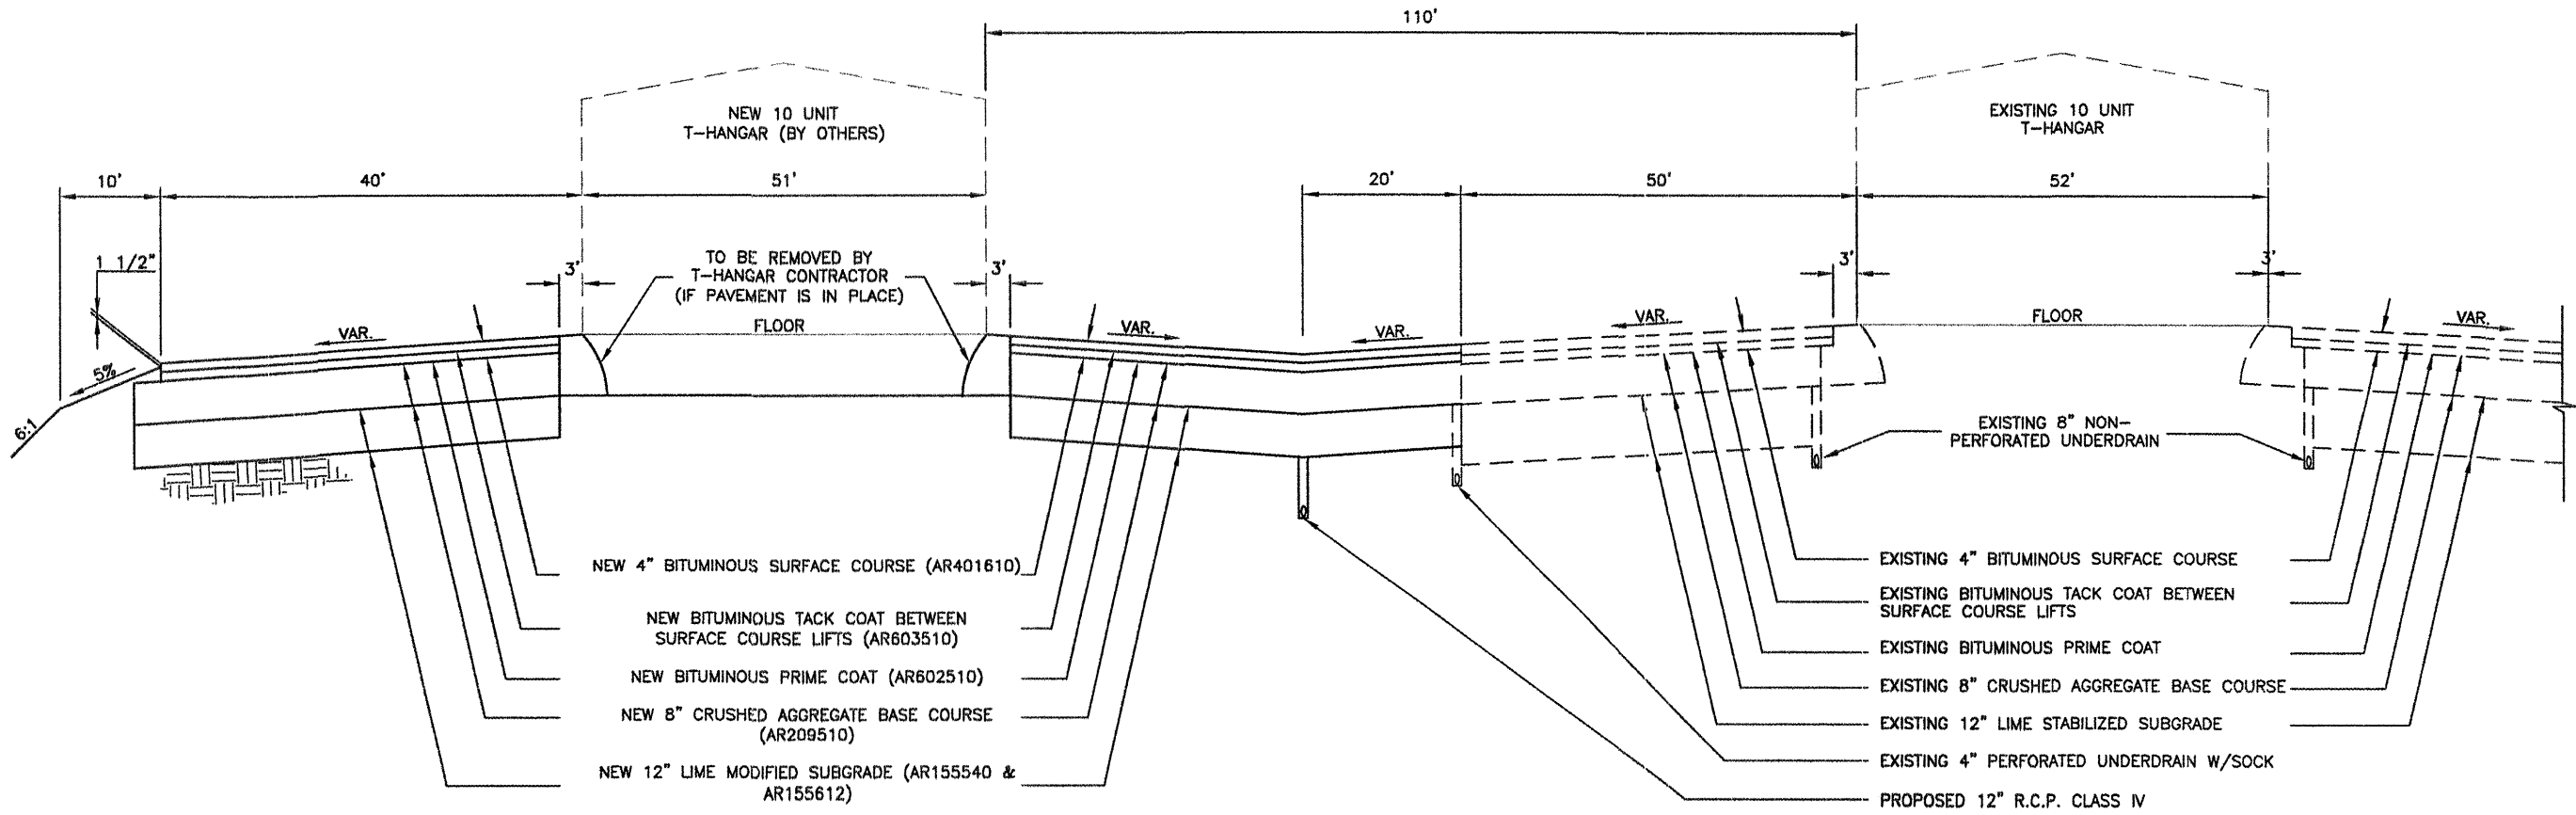

T-HANGAR AND TAXILANE SECTION A-A
N.T.S.