


P:\Airport\07141 West Taxiway Ph I\PLANS\08 X-Sec rc004001.dwg, 4/14/2008 8:52:52 AM, 1:2

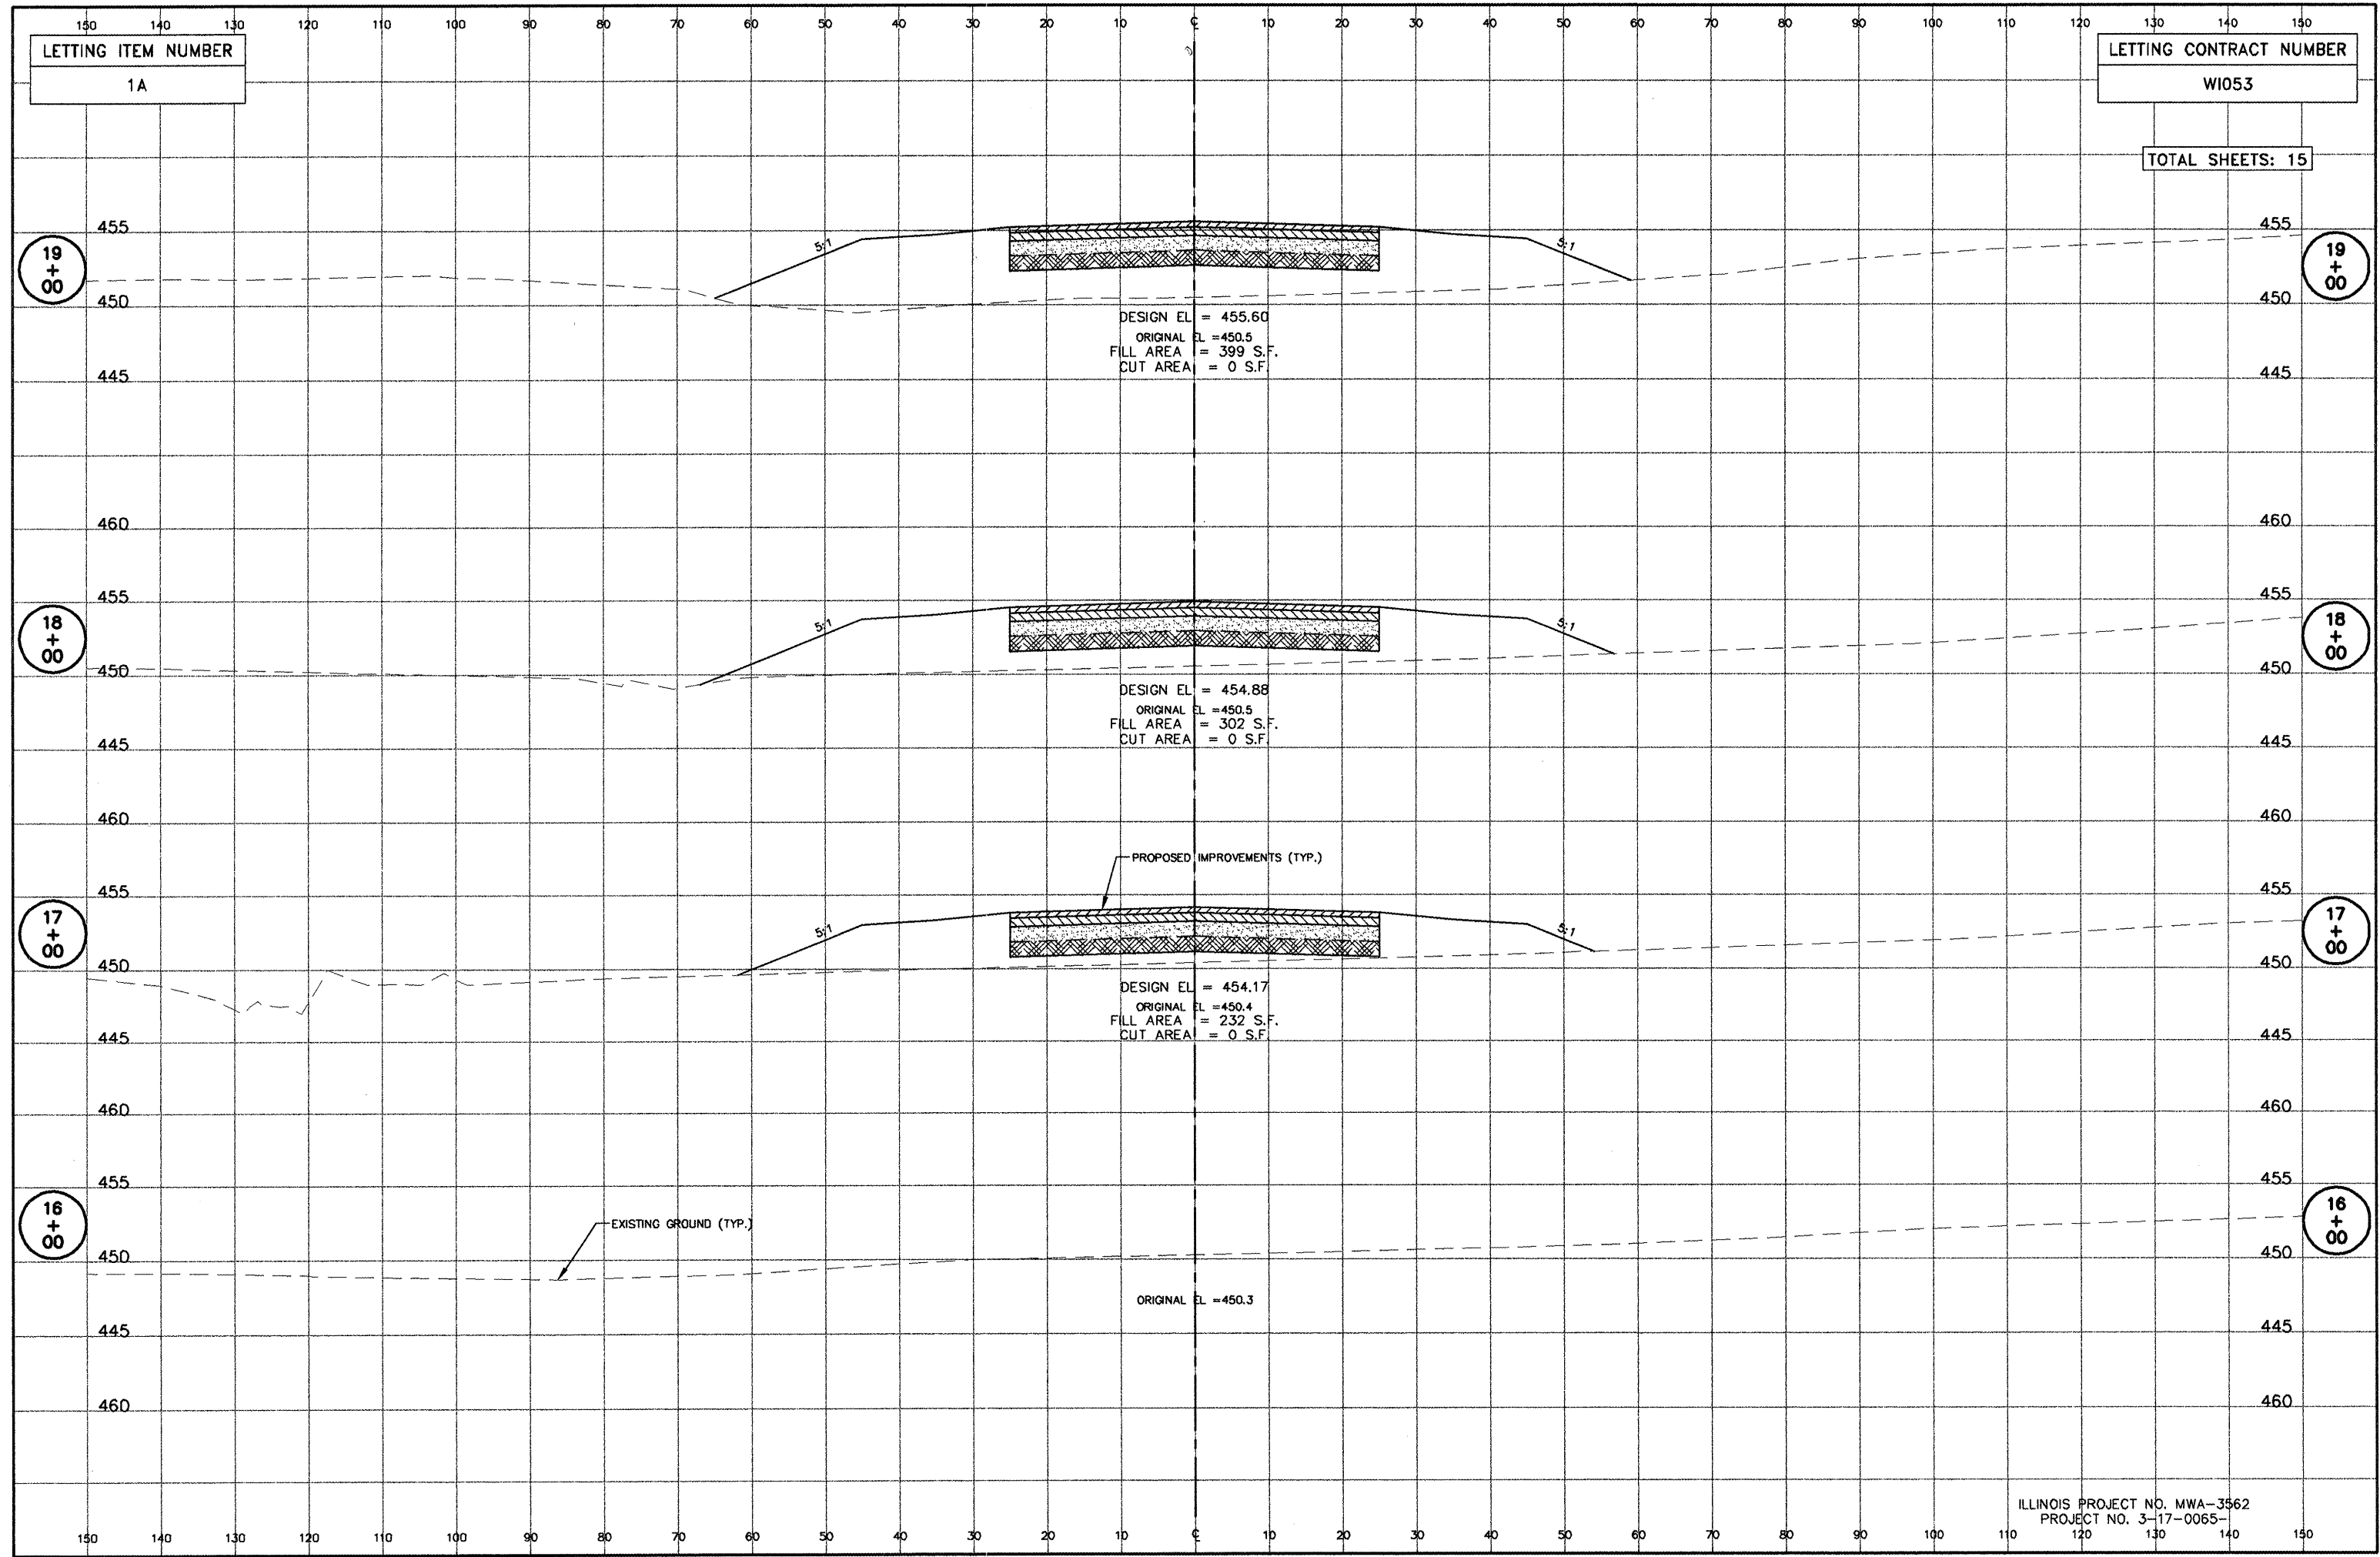

LETTING ITEM NUMBER
1A

LETTING CONTRACT NUMBER
W1053

TOTAL SHEETS: 15

ILLINOIS PROJECT NO. MWA-3562
PROJECT NO. 3-17-0065

CONSTRUCTION OF TAXIWAY E & E1 PHASE I - CROSS SECTIONS OF TAXIWAY E - STATION 16+00 TO 19+00

JOB NO. 07141
SH. 08 OF 15