06-12-2015 LETTING ITEM 097

FOR INDEX OF SHEETS, SEE SHEET NO. 2

FOR SUMMARY OF QUANTITIES, SEE SHEET NO. 7

 \circ

0

0

0

STATE OF ILLINOIS


DEPARTMENT OF TRANSPORTATION

DIVISION OF HIGHWAYS

PROPOSED HIGHWAY PLANS

VARIOUS ROUTES
SECTION D5 SW HSIP 2015–1
PROJECT ACHSIP - OOOY (019)
EAST FIELD AREA MILLED RUMBLE STRIP
COUNTIES VERMILION, DOUGLAS, AND EDGAR

C-95-034-15

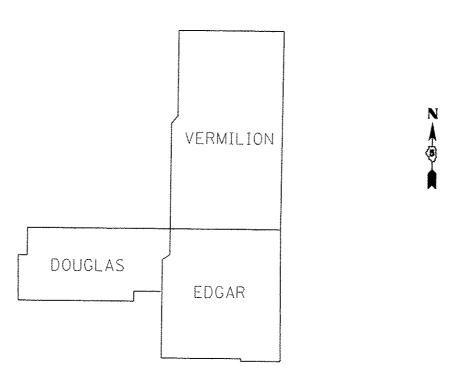

SEE SHEET NO. 3 TO 6 FOR LOCATION MAPS

0 100' 200' 300' — 1" = 100'
0 50' 100' 20' 30' — 1" = 50'
0 50' 100' 1" = 40'

FULL SIZE PLANS HAVE BEEN PREPARED USING STANDARD ENGINEERING SCALES. REDUCED SIZED PLANS WILL NOT CONFORM TO STANDARD SCALES. IN MAKING MEASUREMENTS ON REDUCED PLANS, THE ABOVE SCALES MAY BE USED.

J.U.L.I.E.
JOINT UTILITY LOCATION INFORMATION FOR EXCAVATION
1–800–892–0123
OR 811


PROJECT ENGINEER: JASON STULTS PHONE NUMBER: (217) 465-4181

CONTRACT NO. 70B34

.VERMILION, DOUGLAS, AND EDGAR

D-95-034-15



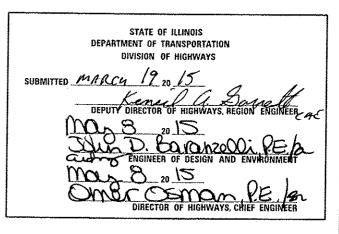

PRINTED BY THE AUTHORITY OF THE STATE OF ILLINOIS

INDEX OF SHEETS

SHEET NO.	DESCRIPTION
1	COVER SHEET
2	INDEX OF SHEETS
2	HIGHWAY STANDARDS
2	GENERAL NOTES
3-6	LOCATION MAPS
7	SUMMARY OF QUANTITIES
8-9	SCHEDULE OF QUANTITIES
10	DETAIL OF EDGELINE RUMBLE STRIPES
11-14	DETAIL OF PAVEMENT MARKING AND MARKERS

GENERAL NOTES

G. N. -100

ENGLISH UNITS OF MEASUREMENT SHALL GOVERN OVER AND SUPERSEDE ANY METRIC UNITS SHOWN IN THIS CONTRACT. WHERE INCLUDED, METRIC UNITS ARE FOR INFORMATION ONLY.

G. N. -100A

ELECTRONIC FILES AND/OR ELECTRONIC SURVEY INFORMATION INCLUDING CADD FILES WILL NOT BE AVAILABLE TO THE CONTRACTOR.

G. N. -107 (SPECIAL)

PROPOSED IMPROVEMENTS SHALL BE OMITTED AT ALL RAILROAD CROSSING LOCATIONS. THE OMISSION SHALL EXTEND 100' IN EACH DIRECTION FROM THE RAILROAD TRACKS.

S. N. -1004. 0

COARSE AGGREGATE GRADATION CA-10 MAY BE USED WHENEVER COARSE AGGREGATE CA-6 IS SPECIFIED IN THE STANDARD SPECIFICATIONS.

NO COMMITMENTS

HIGHWAY STANDARDS

STANDARD NO.	DESCRIPTION
000001-06	STANDARD SYMBOLS, ABBREVIATIONS AND PATTERNS
001006	DECIMAL OF AN INCH AND OF A FOOT
642006	SHOULDER RUMBLE STRIPS, 8 IN
701006-05	OFF-RD OPERATIONS, 2L, 2W, 15' TO 24" FROM PAVEMENT EDGE
701301-04	LANE CLOSURE, 2L, 2W, SHORT TIME OPERATIONS
701306-03	LANE CLOSURE, 2L, 2W, SLOW MOVING OPERATIONS DAY ONLY, FOR SPEEDS >= 45 MPH
701311-03	LANE CLOSURE 2L, 2W, MOVING OPERATIONS, DAY ONLY
701901-04	TRAFFIC CONTROL DEVICES
780001-05	TYPICAL PAVEMENT MARKINGS

* VERMILION, DOUGLAS, AND EDGAR

- 1	FILE NAME =	USER NAME = buckles()	DESIGNED -	REVISED	-	Г
-	ed/1001x4ivag.eronstsub37/id848848///wa	cuments/1807 Offices/District 5/Projects/057	DONAMOOnta/Pasign\0578034-Shs-Plan.dgn	REVISED	-	ŀ
-		PLOT SCALE = 48.88888 '/ ys.	CHECKED -	REVISED	-	ŀ
-	*MCDELNAME*	PLOT BATE *.3/19/2815	DATE -	REVISED	*	L

STATE OF ILLINOIS
DEPARTMENT OF TRANSPORTATION


INDEX OF SHEETS, HIGHWAY STANDARDS

& GENERAL NOTES

SHEET OF SHEETS STA. TO STA.

| F.A. | SECTION | COUNTY | SHEET SHEET SHO. |
| VAR. | D5 SW HSIP 2015-1 | VARIOUS | 14 | 2 |
| CONTRACT NO. 70834

LOCATION MAP DOUGLAS COUNTY

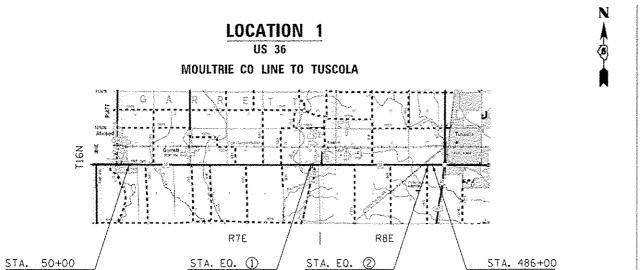

STA. EQ.

FILE NAME =


:001¥9vop.ston111c03TKBQ1BB\$4EB

LENGTH - 43,572.98 FEET = 8.252 MILES

- ① STA. 315+83.74 (BK) = STA 316+00.00 (AH)
- ② STA. 482+06.78 (BK) = STA 482+17.54 (AH)

LOCATION 2 IL 133



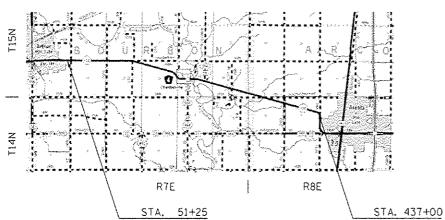

LENGTH - 38,575 FEET = 7,306 MILES

DESIGNED -

CHECKED -

DATE

menta/1007 Officea/Centrict S/Projects/05751094###Osca/Gesign/0578834-Sht-Plan,dgn

USER NAME = buokles;

PLOT SCALE . ABLEGED 1/ 10.

PLOT DATE * 3/19/2815

REVISED -REVISED REVISED -

REVISED -

STATE OF ILLINOIS **DEPARTMENT OF TRANSPORTATION**

SCALE:


10 MILES

LOCATION MAP SHEET 1 OF 4 SHEETS STA. . VERMILION, DOUGLAS, AND EDGAR

14 3 CONTRACT NO. 70B34

LOCATION 3 US 36

TUSCOLA TO EDGAR CO LINE

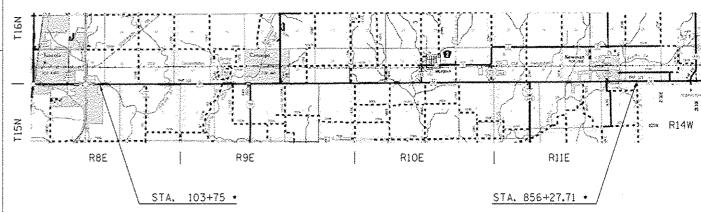


. UNKNOWN STATION EQUATION WITHIN LIMITS

LENGTH - 81,682 FEET = 15,470 MILES

LOCATION MAP EDGAR COUNTY

LOCATION 4


PARIS TO CLARK CO LINE

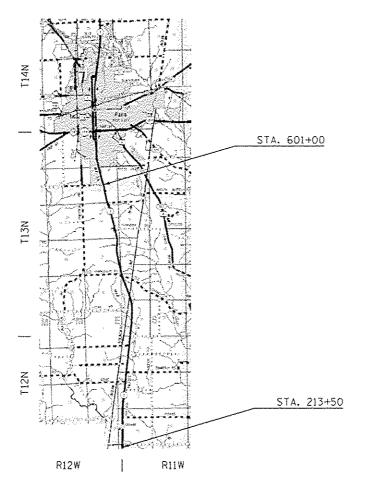

LENGTH - 38,750 FEET = 7.339 MILES

LOCATION 5 US 150 /IL 1

VERMILION COUNTY LINE TO CHRISMAN

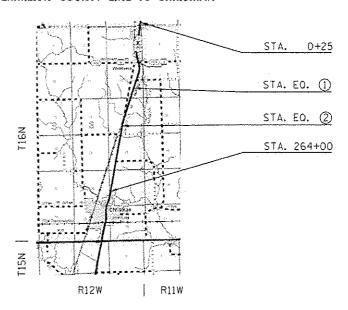

LENGTH - 26,354.8 FEET = 4.991 MILES

STA. EQ.

- ① STA. 89+50 (BK) = STA 89+75.20 (AH)
- ② STA. 154+05 (BK) = STA 154+00.00 (AH)


5 10 MILES

.VERMILION, DOUGLAS, AND EDGAR FILE NAME = DESIGNED -REVISED -USER NAME = bucklesjj COUNTY TOTAL SHEE SHEETS NO. STATE OF ILLINOIS LOCATION MAP ments/1007 Offices/District S/Projects/05700AANNOsts/Besign/0576824-Sht-Plandgn REVISED TODIVShuggasanilis.DBTRIOIBS#EBUILT • 14 4 CONTRACT NO. 70834 PLOT SCALE = 40.2088 '/ in. CHECKED ~ DEPARTMENT OF TRANSPORTATION SHEET 2 OF 4 SHEETS STA. PLOT DATE = 3/19/2015 DATE REVISED -TO STA.

LOCATION MAP VERMILION COUNTY

LOCATION 6
US 150 /IL 1


RIDGEFARM TO EDGAR COUNTY LINE

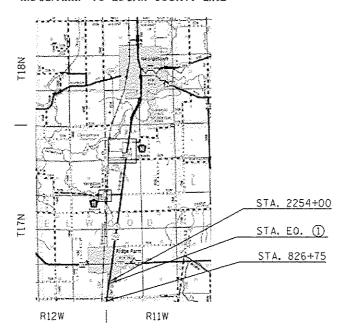

LENGTH - 3.179 FEET = 0.602 MILES

STA. EO.

① STA. 2260+00 (BK) = STA 800+96 (AH) STA. 827+04 (BK) = STA 0+00 (AH) LOCATION 7
US 136
IL 49 TO POTOMAC

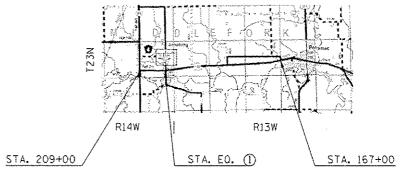

LENGTH - 20,413 FEET = 3.866 MILES


STA. EQ.

① STA. 246+13.00 (BK) = STA 0+00 (AH)

LOCATION 8

HENNING ROAD

NORTH OF HILLERY TO KENNEKUK COVE CO PARK

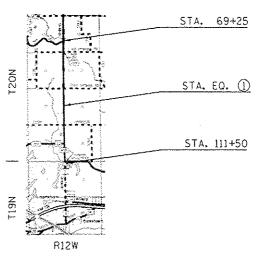

LENGTH - 17,675 FEET = 3.348 MILES

STA. EO.

(1) STA. 4+00 (SOUTH) = STA 0+00 (NORTH)

10 MILES


*VERMILION, DOUGLAS, AND EDGAR

FILE NAME = USER NAME = bucklesy; DESIGNED -REVISED -STATE OF ILLINOIS urontel/IDD7 Offices/Osetrice 5/Projects/057PDRAMMOnto/Osesgn/0570834-Sht-Planidgn REVISEO -LOCATION MAP wi\\iL@84EBIDINTEG.\\ings.agviFWIDOT 14 5 CONTRACT NO. 70834 PLOT SCALE = 42,8828 1/ in. CHECKED -REVISED -DEPARTMENT OF TRANSPORTATION SHEET 3 OF 4 SHEETS STA. MODELNAME® DATE REVISED -SCALE:

LOCATION MAP VERMILION COUNTY

LOCATION 9


ROSSVILLE TO IL 119

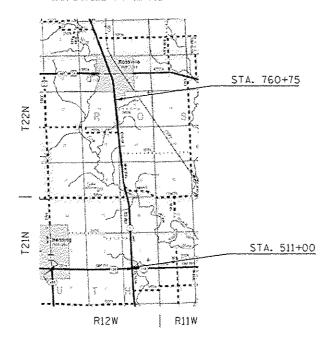

LENGTH - 24,975 FEET = 4.730 MILES

LOCATION 10 IL 1

IL 119 TO W NEWELL ROAD

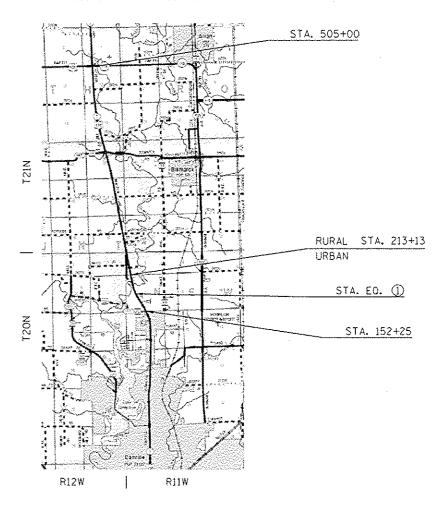

LENGTH - 35,256.03 FEET = 6.677 MILES

① STA. 174+83.87 (BK) = STA 175+02.84 (AH)

10 MILES

+VERMILION, DOUGLAS, AND EDGAR DESIGNED -REVISED -USER NAME & bucklesji unents/1007 Offices/Oistrict 5/Projects/0579tDAXMOnts/Design/0572834-Sht-Plan.dgn REVISED -STATE OF ILLINOIS owiNNR.084EBIOINTEG.Illino

PLOT SCALE = 40,0000 1/ 1/2. CHECKED -REVISED -DEPARTMENT OF TRANSPORTATION DATE REVISED .

FRE NAME :

LOCATION MAP

• | 14 | 6 CONTRACT NO. 70B34

SHEET 4 OF 4 SHEETS STA.

SUMMARY OF QUANTITIES

LOCATION OF WORK:

VARIOUS ROUTES
DOUGLAS COUNTY

VARIOUS ROUTES EDGAR COUNTY VARIOUS ROUTES
VERMILION COUNTY

VARIOUS ROUTES
VERMILION COUNTY

2-LANE

2-LANE

2-LANE

2-LANE

RURAL

RURAL

URBAN

RURAL

90% FED/10% STATE

90% FED/10% STATE

90% FED/10% STATE

90% FED/10% STATE

CONSTRUCTION TYPE CODE:

0021

0021

0021

0021

CODE NO	ITEM	UNIT	TOTAL QUANTITY				
40600275	BITUMINOUS MATERIALS (PRIME COAT)	POUND	23,864.0	8,808.0	5,678.0	871.0	8,507.0
48102100	AGGREGATE WEDGE SHOULDER, TYPE B	TON	13,453.0	6,673.0	2,658.0	242.0	3,880.0
64200108	SHOULDER RUMBLE STRIPS, 8 INCH	FOOT	645,628.0	320,253.0	127,549.0	11,616.0	186,210.0
67100100	MOBILIZATION	LSUM	1.0	0.5	0.2	0.1	0.2
70100460	TRAFFIC CONTROL AND PROTECTION, STANDARD 701306	L SUM	1.0	0.5	0.2	0.1	0.2
78001110	PAINT PAVEMENT MARKING - LINE 4"	FOOT	647,366.0	321,160.0	127,610.0	12,038.0	186,558.0

0

SEX WAR

* SPECIALTY ITEM

*VERMILION, DOUGLAS, AND EDGAR

L										- *C((M)E)C(1, DODG)		HRY	
F	LE NAME :	USER NAME = buckingj	DESIGNED -	REVISED -					F.A.	SECTION	COUNTY	TOTAL SHE	ĒΥ
٥	oC/7001491-00-1001111-03-7/101834883-7//	iumante\1007 Offices\0istrict 5\Projects\057	EDRAMOData\Dasign\D572834-Sht-Plan.dgn	REVISED -	STATE OF ILLINOIS	SUMMARY OF QUANTITIES				D5 SW HSIP 2015-1	•	14	,
	hande	PLOT SCALE * 42,2000 '/ in.	CHECKED -	REVISED -	DEPARTMENT OF TRANSPORTATION						CONTRAC	T NO. 70B3	14
	GDELNAME*	PLOT DATE = 3/19/2015	DATE -	REVISED -		SCALE:	SHEET J OF 1 SHEETS STA.	TO STA.		ILLINOIS FED.	AID PROJECT		\dashv

SCHEDULE OF QUANTITIES

SHEET 1 OF 2

DOUGLAS COUNTY

						LENGTH	CIDED	OADS/RAMPS	CTD	UCTURES	TOTAL	AGG WEI	DGE SHOULDER, TY B 48102100		MAT (PC) 0600275	SHLDR RUM STRIP, 8 IN 64200108	PAINT, 4 IN 78001110
		STATION	то	STATION	LENGTH	LT AND RT	# OF	DEDUCTION	# OF	DEDUCTION	LENGTH	WIDTH	(ASSUME 2" DROP)	WIDTH	(0.025 LB/SQ FT)	04200108	76001110
					FOOT	FOOT		FOOT		FOOT		FOOT	TON	FEET	POUND	FOOT	FOOT
LOCATIO	ON 1 RURA	L 50+00.00		315+83.74	26583.74	53167.48	10	1000	2	75	52092.5	3	1085.3	0	0	52092.5	52167.5
		STA EQ - 315+83	.74 (BK) =	316+00 (AH)													
	RURA	L 316+00.00		482+06.78	16606.78	33213.56	7	700	0	0	32513.6	3	677.4	0	0	32513.6	32513.6
		STA EQ - 482+06	5.78 (BK) =	482+17.54 (AH)													
		482+17.54		486+00.00	382.46	764.92	0	0	0	0	764.9	3	15.9	0	0	764.9	764.9
* LOCATIO	DN 2 RURA	L 51+25.00		437+00.00	38575.00	77150.00	19	1900	1	330	74920.0	3	1561.0	1.5	2809.5	74920.0	75250.0
LOCATIO	DN 3 RURA			856+25.71	81682.00	163364.00	29	2900	4	502	159962.0	3	3332.8	1.5	5998.6	159962.0	160464.0
		UNKNOWN STA	EQ WITHI	N SECTION													
* UTILIZE D	ETAIL EDGLINE F	UMBLE STRIPES DE	ETAIL								URBAN SUB- RURAL SUB-		0.0 6672.5		0.0 8808.1	0.0 320253.0	0.0 321160.0
										DOUGLA	S COUNTY T	OTAL	6672.5		8808.1	320253.0	321160.0
													TON		POUND	FOOT	FOOT

EDGAR COUNTY

						LENGTH	SIDER	OADS/RAMPS	STR	UCTURES	TOTAL	AGG WE	DGE SHOULDER, TY B 48102100		T MAT (PC) 40600275	SHLDR RUM STRIP, 8 IN 64200108	PAINT, 4 IN 78001110
		STATION	TO	STATION	LENGTH	LT AND RT	# OF	DEDUCTION	# OF	DEDUCTION	LENGTH	WIDTH	(ASSUME 2" DROP)	WIDTH	(0.025 LB/SQ FT)		
					FOOT	FOOT		FOOT		FOOT		FOOT	TON	FEET	POUND	FOOT	FOOT
LOCATION 4	RURAL	213+50.00		601+00.00	38750.00	77500.00	18	1800	0	0	75700.0	3	1577.2	3	5677.5	75700.0	75700.0
LOCATION 5	RURAL	0+25.00		89+50.00	8925.00	17850.00	3	300	2	61	17489.0	3	364.4	0	0	17489.0	17550.0
LOOATIONS	INOTAL	STA EQ - 89+50 (I	3K) = 89+		0323.00	17050.00	3	300	2	01	17405.0	3	304.4	O	O	17400.0	17000.0
		89+75.20	311, 001	154+05.00	6429.80	12859.60	1	100	0	0	12759.6	3	265.8	0	0	12759.6	12759.6
		STA EQ - 154+05	(BK) = 15	4+00 (AH)													
		154+00.00		264+00.00	11000.00	22000.00	4	400	0	0	21600.0	3	450.0	0	0	21600.0	21600.0
										EDGAR U	RBAN SUB-T	ΓΟΤΑL	0.0		0.0	0.0	0.0
										EDGAR R	URAL SUB-T	ΓΟΤΑL	2657.5		5677.5	127548.6	127609.6
										EDGAR	COUNTY TO	TAL	2657.5		5677.5	127548.6	127609.6
													TON		POUND	FOOT	FOOT

NOTES: QUANTITY FOR SHOULDER RUMBLE STRIP DOES NOT INCLUDE DEDUCTIONS FOR OMITTING THE SHOULDER RUMBLE STRIP AT ENTRANCES AND RAILROAD CROSSINGS.

EDGELINE PAVEMENT MARKING SHALL BE PLACED PER DISTRICT DETAIL NO. 7800AAAA. CENTER LINE PAVEMENT MARKING IS NOT INCLUDED IN THIS CONTRACT.

A BITUMINOUS MATERIAL (PRIME COAT) SHALL BE APPLIED TO THE EXISTING SHOULDERS AT LOCATIONS SHOWN IN PLANS AFTER TO THE PLACEMENT OF THE SHOULDER RUMBLE STRIP. A FOG COAT WITH A RESIDUAL ASPHALT RATE OF 0.025 LB/SQ FT SHALL BE USED UNLESS OTHERWISE NOTED.

AT LOCATIONS WHERE THE EXISTING PAVEMENT MARKING CONFLICTS WITH THE PROPOSED BIT MAT (PRIME COAT) AND THE GIVEN RATE DOES NOT FULLY COVER THE EXISTING PAVEMENT MARKING, THE ENGINEER MAY INCREASE THE RATE OF THE BIT MAT (PRIME COAT) TO 0.05 LB/SQ FT TO INSURE COVERAGE WHEN NECESSARY.

 F.A. RTE.
 SECTION
 COUNTY SHEETS NO.

 VAR.
 D5 SW HSIP 2015-1
 • 14
 8

CONTRACT NO. 70B34

FILE NAME =	USER NAME = bucklesjj	DESIGNED -	REVISED -
pw:\\IL084EBIDINTEG.:1ll:nois.gov:PWIDOT\Do	cuments\IDOT Offices\District 5\Projects\D57	BDR XXXXIIData\Design\D570B34-Sht-Plan.dgn	REVISED -
	PLOT SCALE = 40.0000 '/ in.	CHECKED -	REVISED -
\$MODELNAME\$	PLOT DATE = 3/19/2015	DATE -	REVISED -

STATE (OF ILLINOIS
DEPARTMENT O	TRANSPORTATION

SCHEDULE OF QUANTITIES												
	VAR.	D5	SW	HSIP	2015							
SCALE:	SHEET	1	OF	2	SHEETS	STA.	TO STA.				ILL	INOIS

SCHEDULE OF QUANTITIES

SHEET 2 OF 2 **VERMILION COUNTY**

LOCATION 6	RURAL	STATION TO 2254+00.00	STATION 2260+00.00	LENGTH FOOT 600.00	LENGTH LT AND RT FOOT 1200.00	SIDERO # OF	DADS/RAMPS DEDUCTION FOOT 0	STR # OF 0	UCTURES DEDUCTION FOOT	TOTAL LENGTH 1200.0	AGG WEI WIDTH FOOT 3	DGE SHOULDER, TY B 48102100 (ASSUME 2" DROP) TON 25.0		MAT (PC) 0600275 (0.025 LB/SQ FT) POUND 0	SHLDR RUM STRIP, 8 IN 64200108 FOOT 1200.0	PAINT, 4 IN 78001110 FOOT 1200.0
LOCATION	NONAL	STA EQ - 2260+00 (BK) = 800	0+96 (AH)			Ü	-		U					•		
		800+96.00	826+75.00	2579.00	5158.00	0	0	0	0	5158.0	3	107.5	0	0	5158.0	5158.0
LOCATION 7	RURAL	209+00.00 STA EQ - 246+13 (BK) = 0+00	246+13.00 0 (AH)	3713.00	7426.00	0	0	0	0	7426.0	3	154.7	0	0	7426.0	7426.0
		0+00.00	167+00.00	16700.00	33400.00	5	500	0	0	32900.0	3	685.5	0	0	32900.0	32900.0
LOCATION 8	RURAL	111+50.00 STA EQ - 4+00 (BK) = 0+00 (A	4+00.00 AH)	10750.00	21500.00	7	700	0	0	20800.0	3	433.4	5	2600.0	20800.0	20800.0
		0+00.00	69+25.00	6925.00	13850.00	6	600	0	0	13250.0	3	276.1	5	1656.3	13250.0	13250.0
LOCATION 9	RURAL	511+00.00	760+75.00	24975.00	49950.00	8	800	2	348	48802.0	3	1016.8	0	0	48802.0	49150.0
LOCATION 10	URBAN	152+25.00 STA EQ - 174+83.87 (BK) = 1	174+83.87 175+02.84 (AH)	2258.87	4517.74	1	100	0	0	4417.7	3	92.0	3	331.3	4417.7	4417.7
		175+02.84	213+13.00	3810.16	7620.32	0	0	1	422	7198.3	3	150.0	3	539.9	7198.3	7620.3
	RURAL	213+13.00	505+00.00	29187.00	58374.00	17	1700	0	0	56674.0	3	1180.8	3	4250.6	56674.0	56674.0
										I URBAN SUE I RURAL SUE		242.0 3879.7		871.2 8506.8	11616.1 186210.0	12038.1 186558.0
									VERMILIC	ON COUNTY	TOTAL	4121.7 TON		9378.0 POUND	197826.1 FOOT	198596.1 FOOT

TOTALS

	AGG WEDGE SHOULDER, TY B 48102100 TON	BIT MAT (PC) 40600275 POUND	SHLDR RUM STRIP, 8 IN 64200108 FOOT	PAINT, 4 IN 78001110 FOOT
DOUGLAS URBAN SUB-TOTAL	0.0	0.0	0.0	0.0
DOUGLAS URBAN FINAL TOTAL	0.0	0.0	0.0	0.0
DOUGLAS RURAL SUB-TOTAL	6672.5	8808.1	320253.0	321160.0
DOUGLAS RURAL FINAL TOTAL	6673.0	8808.0	320253.0	321160.0
EDGAR URBAN SUB-TOTAL	0.0	0.0	0.0	0.0
EDGAR URBAN FINAL TOTAL	0.0	0.0	0.0	0.0
EDGAR RURAL SUB-TOTAL	2657.5	5677.5	127548.6	127609.6
EDGAR RURAL FINAL TOTAL	2658.0	5678.0	127549.0	127610.0
VERMILION URBAN SUB-TOTAL	242.0	871.2	11616.1	12038.1
VERMILION URBAN FINAL TOTAL	242.0	871.0	11616.0	12038.0
VERMILION RURAL SUB-TOTAL	3879.7	8506.8	186210.0	186558.0
VERMILION RURAL FINAL TOTAL	3880.0	8507.0	186210.0	186558.0
FINAL TOTAL	13453.0 TON	23864.0 POUND	645628.0 FOOT	647366.0 FOOT

NOTES: QUANTITY FOR SHOULDER RUMBLE STRIP DOES NOT INCLUDE DEDUCTIONS FOR OMITTING THE SHOULDER RUMBLE STRIP AT ENTRANCES AND RAILROAD CROSSINGS.


> EDGELINE PAVEMENT MARKING SHALL BE PLACED PER DISTRICT DETAIL NO. 7800AAAA. CENTER LINE PAVEMENT MARKING IS NOT INCLUDED IN THIS CONTRACT.


A BITUMINOUS MATERIAL (PRIME COAT) SHALL BE APPLIED TO THE EXISTING SHOULDERS AT LOCATIONS SHOWN IN PLANS AFTER TO THE PLACEMENT OF THE SHOULDER RUMBLE STRIP. A FOG COAT WITH A RESIDUAL ASPHALT RATE OF 0.025 LB/SQ FT SHALL BE USED UNLESS OTHERWISE NOTED.


AT LOCATIONS WHERE THE EXISTING PAVEMENT MARKING CONFLICTS WITH THE PROPOSED BIT MAT (PRIME COAT) AND THE GIVEN RATE DOES NOT FULLY COVER THE EXISTING PAVEMENT MARKING, THE ENGINEER MAY INCREASE THE RATE OF THE BIT MAT (PRIME COAT) TO 0.05 LB/SQ FT TO INSURE COVERAGE WHEN NECESSARY.


* VERMILION, DOUGLAS, AND EDGAR

FILE NAME =	USER NAME = bucklesjj	DESIGNED -	REVISED -					F.A.	SECTION	COUNTY	TOTAL	SHEET
pw:\\ILØ84EBIDINTEG.:111:no1s.gov:PWIDOT\Do	cuments\IDOT Offices\District 5\Projects\D5	7 8EDRAWAN Data\Đesign\D570B34-Sht-Plan.dgr	REVISED -	STATE OF ILLINOIS		SCHEDULE OF QUANTITIES		VAR.	D5 SW HSTP 2015-1		14	9
	PLOT SCALE = 40.0000 ' / in.	CHECKED -	REVISED -	DEPARTMENT OF TRANSPORTATION				17	55 511 11521 2515 1	CONTRACT	T NO. 70	DB34
\$MODELNAME\$	PLOT DATE = 3/19/2015	DATE -	REVISED -		SCALE:	SHEET 2 OF 2 SHEETS STA.	TO STA.		TILITNOTS EED. AT			

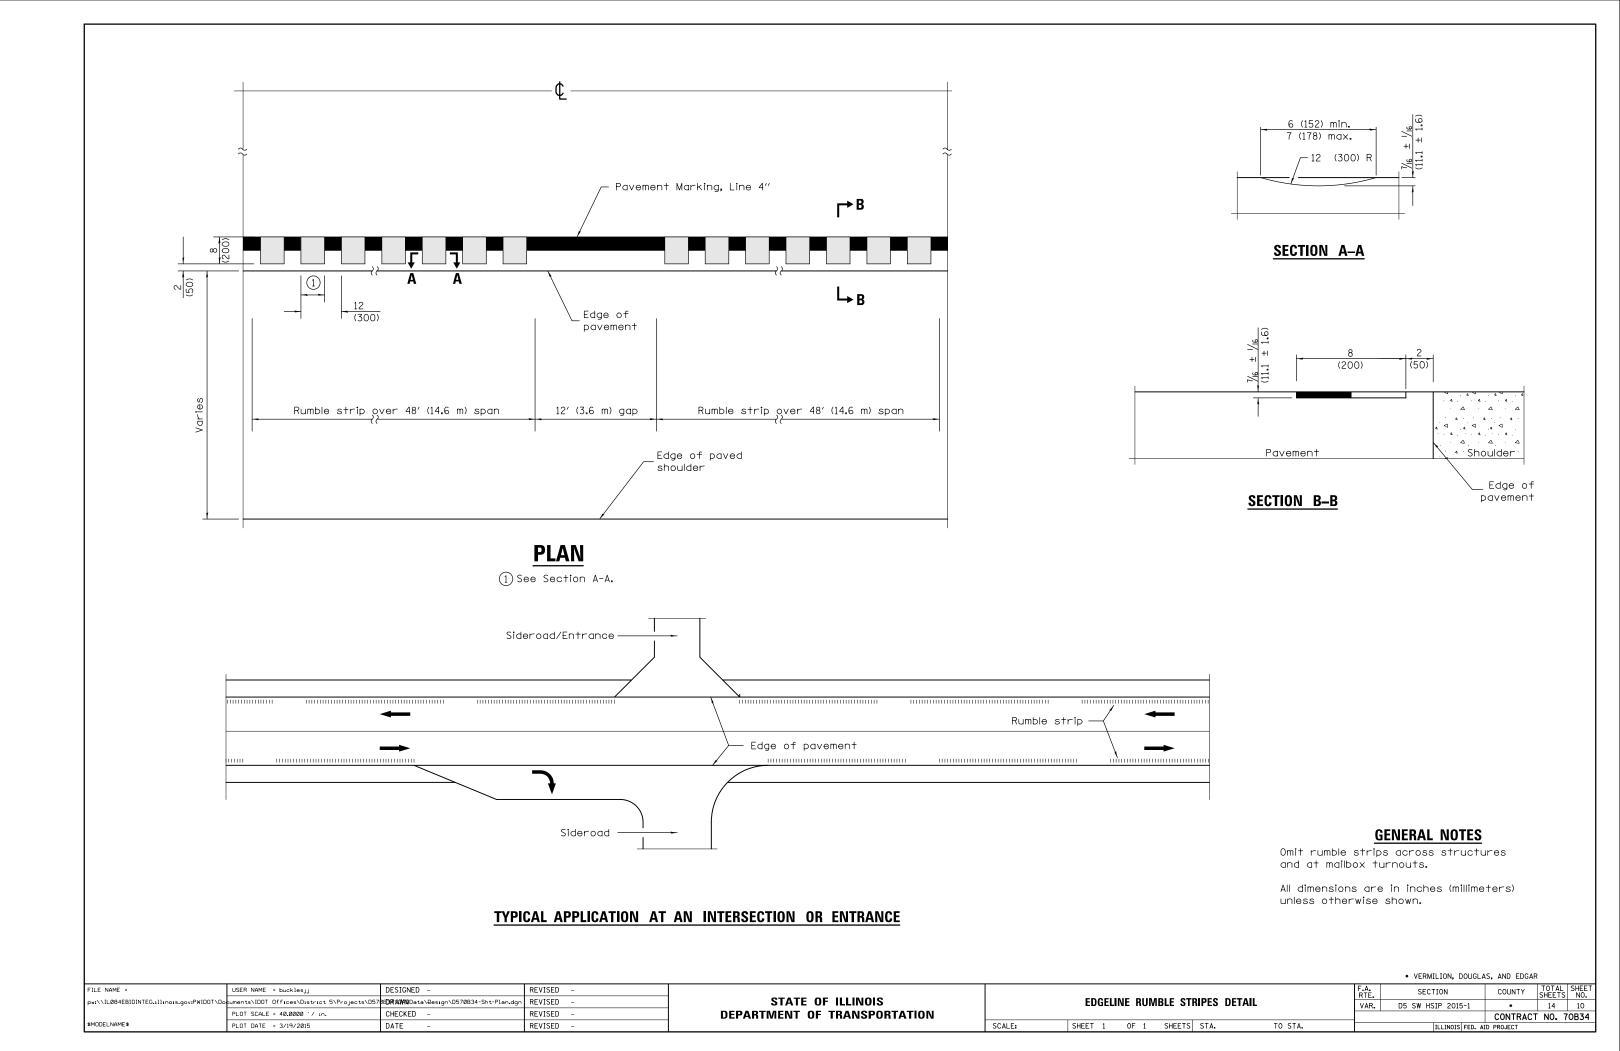

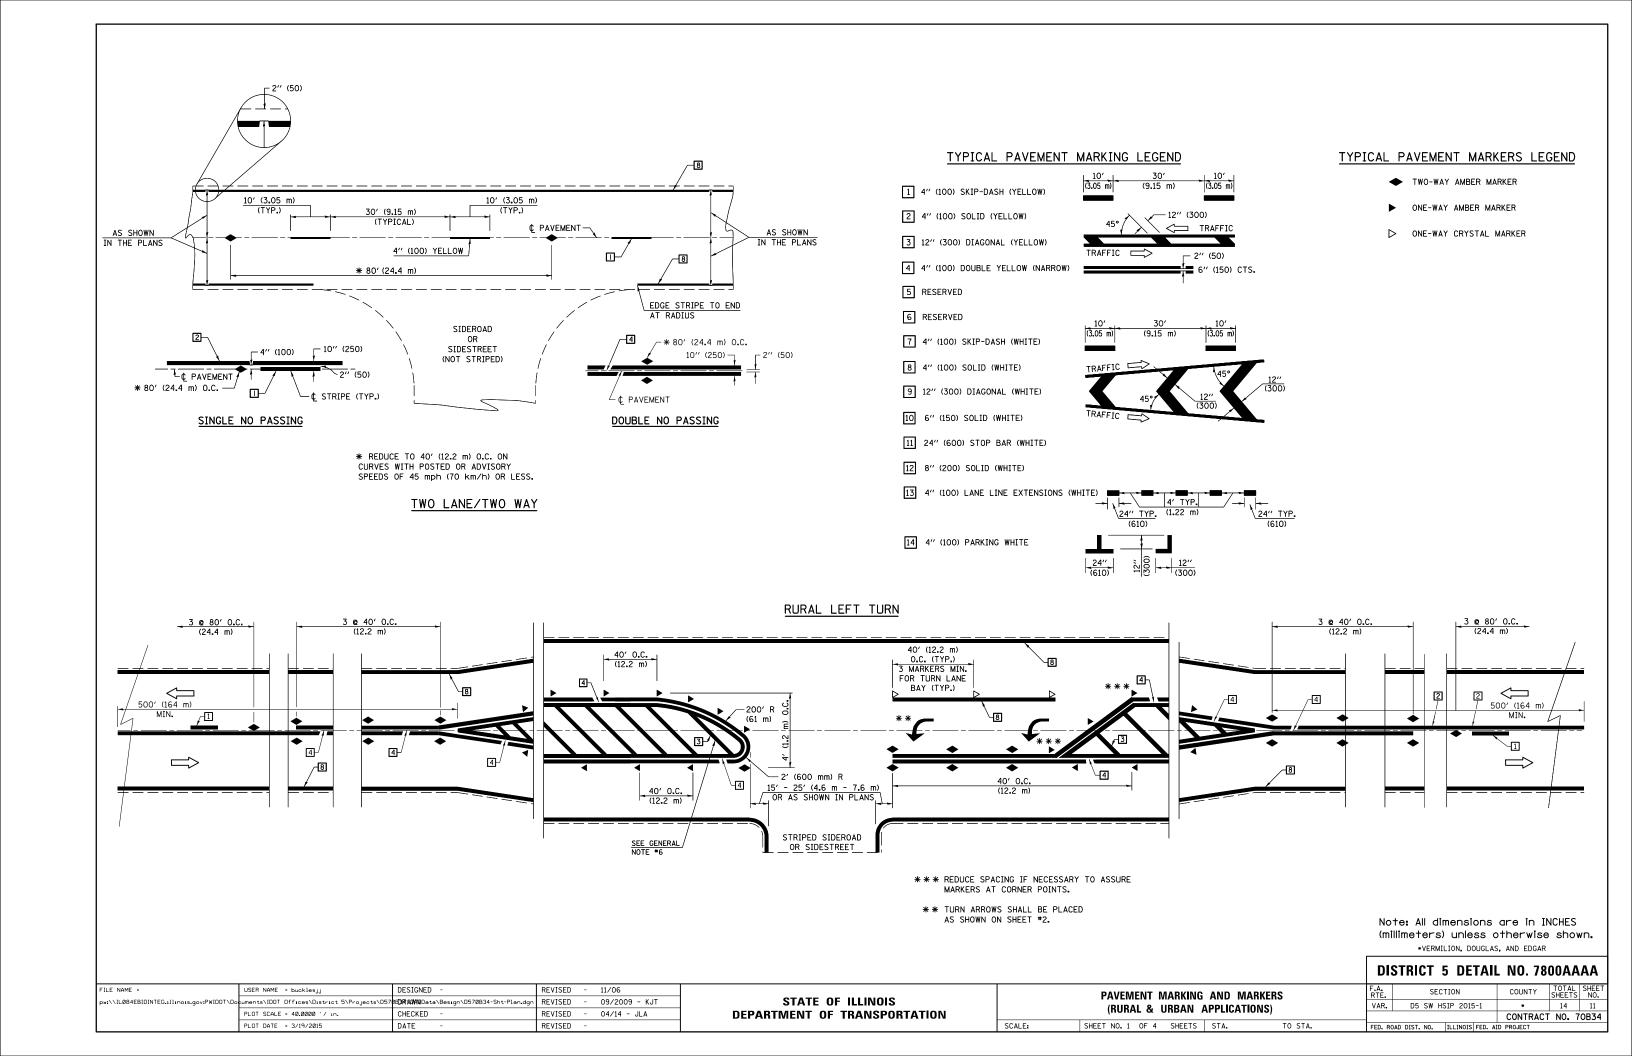


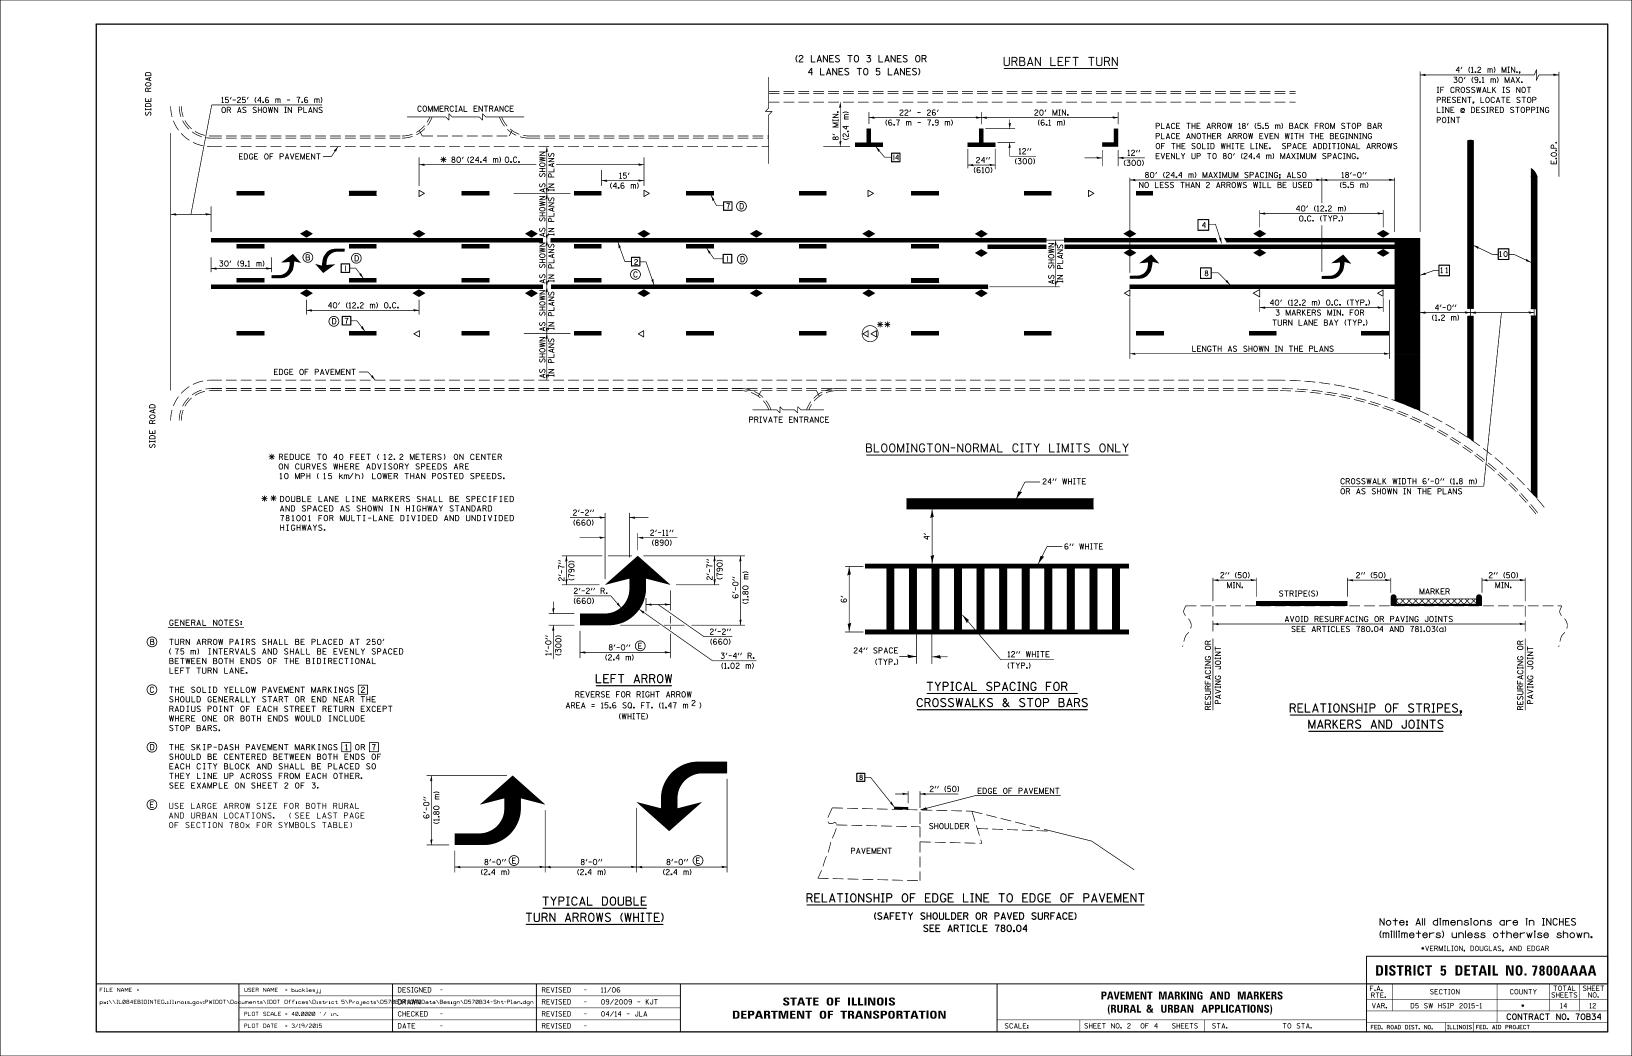

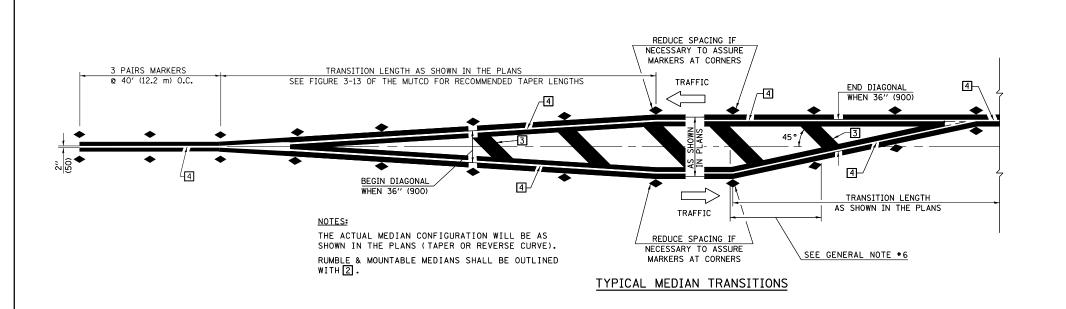


GENERAL NOTES

- 1. WHEN MEDIANS ARE PRESENT, PAVEMENT MARKINGS ARE TO BE PLACED ADJACENT TO MEDIANS.
- SOME OF THE INFORMATION INCLUDED WITH THIS DETAIL MAY NOT BE APPLICABLE TO THIS IMPROVEMENT.
- PAVEMENT MARKINGS ARE TO BE EXTENDED THROUGH OMISSIONS WHEN APPLICABLE.
- 4. A STRIPING KEY IS AVAILABLE ELSEWHERE AND SHALL BE SHOWN WHERE THE QUANTITIES ARE LISTED.
- 5. FINAL PAVEMENT MARKINGS SHALL BE IN PLACE PRIOR TO PLACING ANY RAISED REFLECTIVE PAVEMENT MARKERS.
- 6. THE FOLLOWING CRITERIA SHALL BE USED FOR SELECTING THE DIAGONAL PAVEMENT MARKING SPACING, (30 MPH USE 15' (<50 km/h USE 4.5 m) 30-45 MPH USE 20' (50-75 km/h USE 6.0 m) >45 MPH USE 30' (>75 km/h USE 9.0 m)

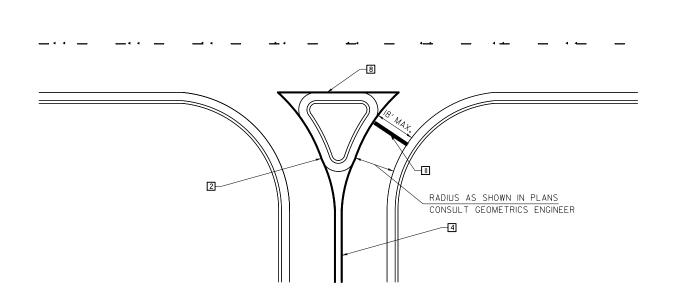

RIGHT IN - RIGHT OUT ACCESS

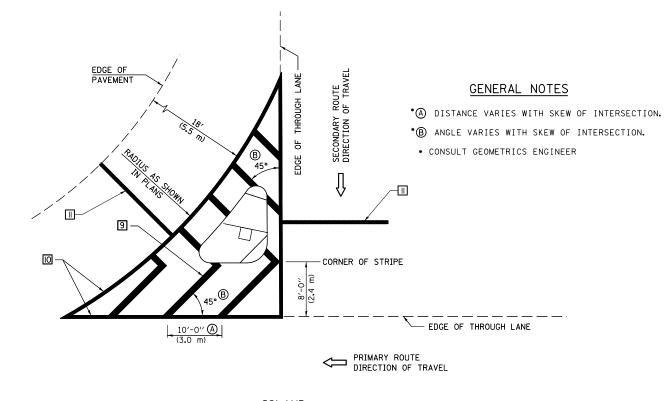

<u>ISLAND</u>

Note: All dimensions are in INCHES (millimeters) unless otherwise shown.

*VERMILION, DOUGLAS, AND EDGAR

DIS	STRICT	5	DETAIL	NO.	780	OAA.	AA
F.A.	SE	ON	COUN	TY	TOTAL	SHEET	

FILE NAME =	USER NAME = bucklesjj	DESIGNED -	REVISED	-	11/06
pw:\\ILØ84EBIDINTEG.:ll:no:s.gov:PWIDOT\Do	cuments\IDOT Offices\District 5\Projects\D57	0 EDRXXXX Data\Besign\D570B34-Sht-Plan.dgn	REVISED	-	09/2009 - KJT
	PLOT SCALE = 40.0000 ' / in.	CHECKED -	REVISED	-	04/14 - JLA
i	PLOT DATE = 3/19/2015	DATE -	REVISED	-	

STATE OF ILLINOIS
DEPARTMENT OF TRANSPORTATION

PAVEMENT MARKING AND MARKERS (RURAL & URBAN APPLICATIONS)


SHEET NO. 3 OF 4 SHEETS STA. TO

SCALE:

 F.A. RTE.
 SECTION
 COUNTY SHEETS NO.
 TOTAL SHEETS NO.

 VAR.
 D5 SW HSIP 2015-1
 •
 14
 13

 CONTRACT NO. 70B34

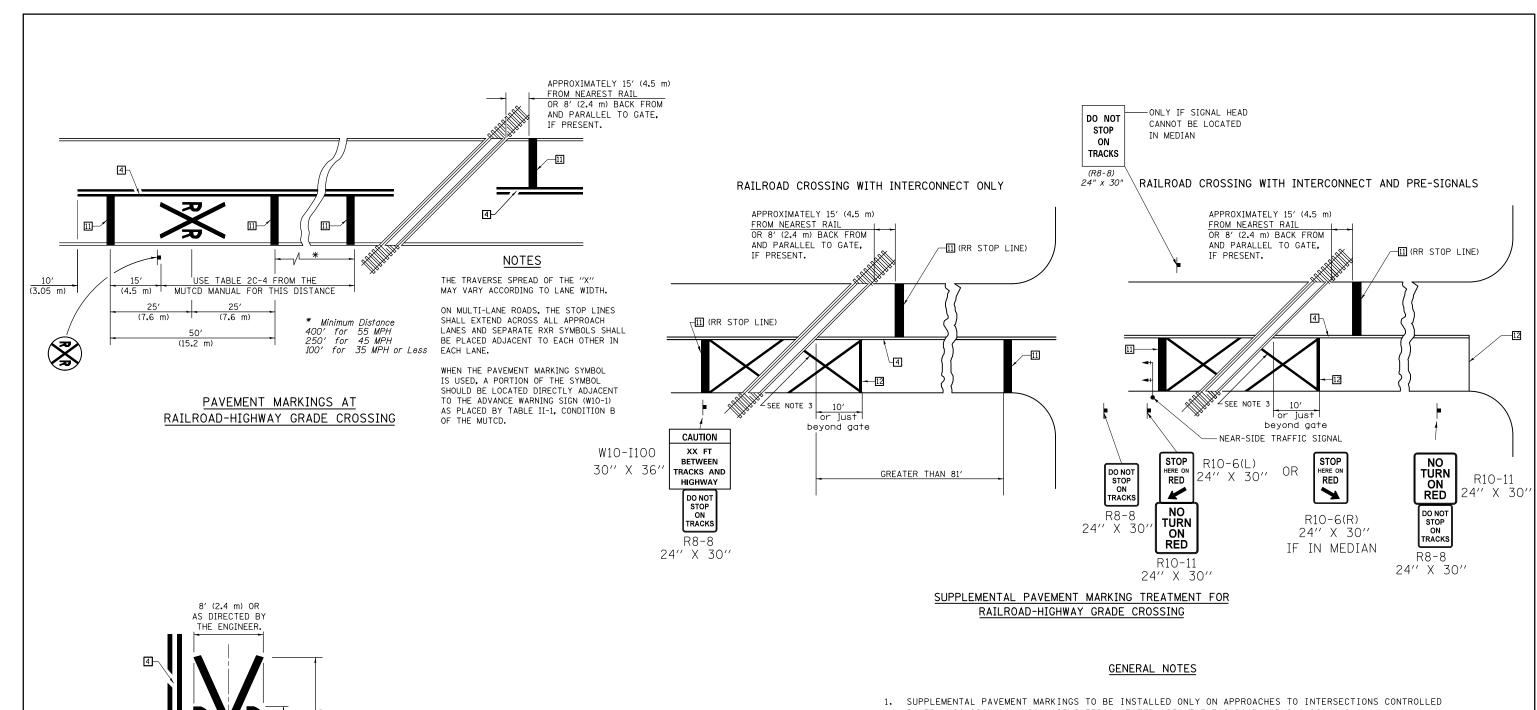

- BY TRAFFIC SIGNALS WHICH ARE INTERCONNECTED WITH THE RAILROAD WARNING SIGNALS.
- 2. EXTEND PAVEMENT MARKINGS TO THE INTERSECTION ONLY WHERE NEAR-SIDE TRAFFIC SIGNALS ARE USED.
- 3. 6" WHITE PAVEMENT MARKINGS AT 45° TO PAVEMENT, 8' CENTER TO CENTER.
- 4. XX DISTANCE TO BE SHOWN ON SIGN MEASURED FROM A POINT 6 FEET FROM THE RAIL CLOSEST TO THE INTERSECTION OR FROM THE CLOSEST POINT ALONG THE EXIT GATE IF PRESENT OVER THE ROADWAY WHEN IN THE LOWERED POSITION TO THE STOP BAR OR CROSSWALK, WHICH EVER IS CLOSEST, ROUNDED DOWN TO NEAREST 5 FEET. WHERE THERE IS NO STOP LINE, MEASURE TO POINT WHERE DRIVER HAS A VIEW OF APPROACHING TRAFFIC.
- THE CLEARANCE SIGN IS ALSO TO BE USED AS AN INTERIM MEASURE AT LOCATIONS WITH INTERCONNECTED INTERSECTION TRAFFIC SIGNALS WHERE IT IS PLANNED TO CHANGE THEM TO NEAR-SIDE SIGNALS AT A FUTURE TIME. IN THIS CASE, THE DISTANCE TO BE SHOWN ON THE SIGN IS MEASURED FROM THE EDGE OF THE STRIPED-OUT AREA INSTEAD OF 6 FEET FROM THE RAIL. THE SIGN IS TO BE REMOVED WHEN THE NEAR-SIDE SIGNALS ARE INSTALLED AND THE PAVEMENT MARKINGS EXTENDED TO THE INTERSECTION.

Note: All dimensions are in INCHES (millimeters) unless otherwise shown. *VERMILION. DOUGLAS. AND EDGAR

		CHECKED - REVISED - 04/14 - JLA DEPARTMENT OF TRANSPORTATION (RURAL & URBAN APPLICATIONS) VAR. D5 SW HSP 2015-1 • 14 14 CONTRACT NO. 70834								
FILE NAME =	USER NAME = bucklesjj	DESIGNED -	REVISED - 11/06			PAVEMENT MARKING AND MARKERS	F.A. RTF.	SECTION	COUNTY	TOTAL SHEET
pw:\\IL084EBIDINTEG.1llnois.gov:PWIDOT\Do	cuments\IDOT Offices\District 5\Projects\D5	7 0EDR WWAS Data\Besign\D570B34-Sht-Plan.dgn	REVISED - 09/2009 - KJT	STATE OF ILLINOIS			VAR.	D5 SW HSP 2015-1	*	14 14
	USER NAME = buckles,jj DESIGNED - REVISED - 11/06 EG.Illinois-gov:PWIDOT\No puments\IDOT Offices\District 5\Projects\District		CONTRACT NO. 70B3/							
	PLOT DATE = 3/19/2015	DATE -	REVISED -		SCALE:	SHEET NO. 4 OF 4 SHEETS STA. TO STA.	FED. RO	AD DIST. NO. ILLINOIS FED. A	ID PROJECT	

ALTERNATE SIGNS

STOP

R10-6a(R)

24" X 30"

ON RED

STOP HERE ON RED

24" X 30"

LANE ¢

R10-6a(L)