


Joliet Rd X-Sections (Creek X Sec)

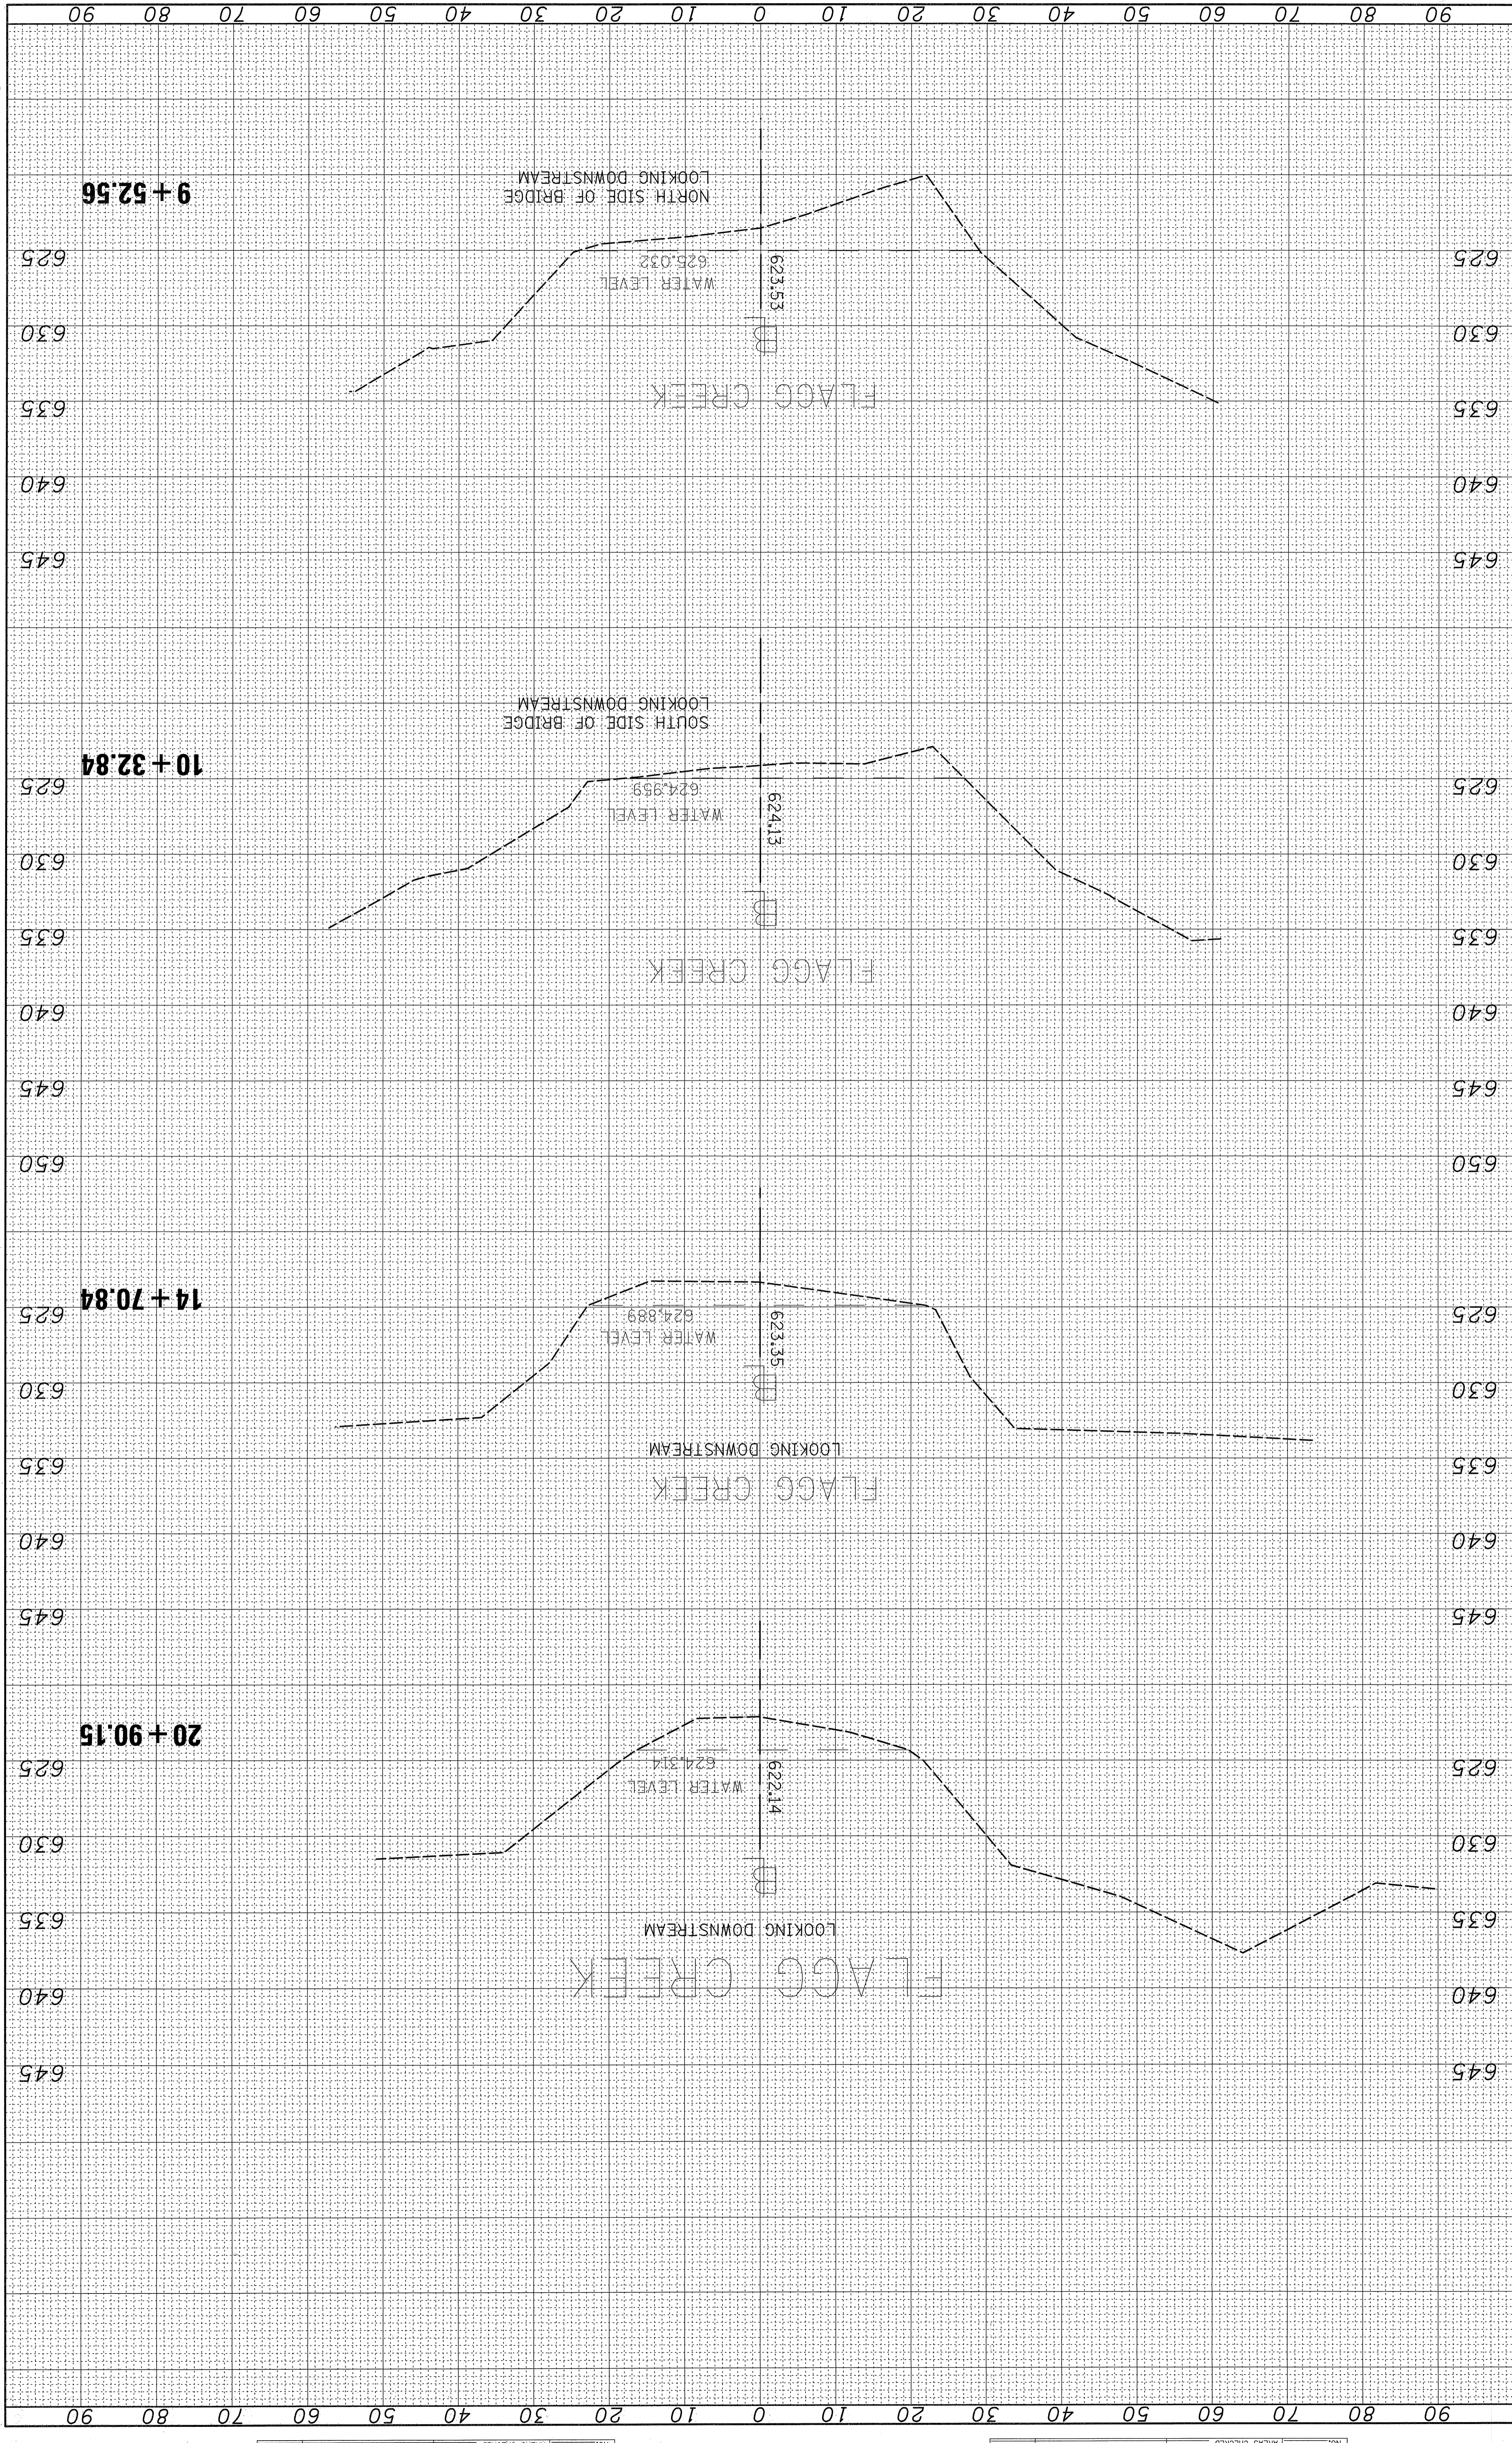


FILE NAME =	DESIGNED -	REVISED -
C:\p\work\VP\DOT\LSZE\OF\616595A\PI61489-sh	DRAWN -	REVISED -
	CHECKED -	REVISED -
	DATE -	REVISED -
USER NAME = lizek+f		
AREAS CHECKED		
NOTE BOOK		
TEMPLATE		
PLOTTED		
SURVEY		
BY		
DATE		
STATE OF ILLINOIS	FLAG CREEK AT JOLIET ROAD	
DEPARTMENT OF TRANSPORTATION	EXISTING CROSS SECTIONS	
SCALE:	SHEET NO. OF	TO STA. 20+90.15
	3562	
	COUNTY	CONTRACT NO.
	COOK	
	ILLINOIS FED. AID PROJECT	
	TOTAL SHEET	
	SHEETS	

NO.	AREAS CHECKED
NO.	NOTE BOOK
NO.	TEMPLATE
NO.	PLOTTED
NO.	SURVEY
BY	
DATE	

NO.	AREAS CHECKED
NO.	NOTE BOOK
NO.	TEMPLATE
NO.	PLOTTED
NO.	SURVEY
BY	
DATE	

Flag Creek

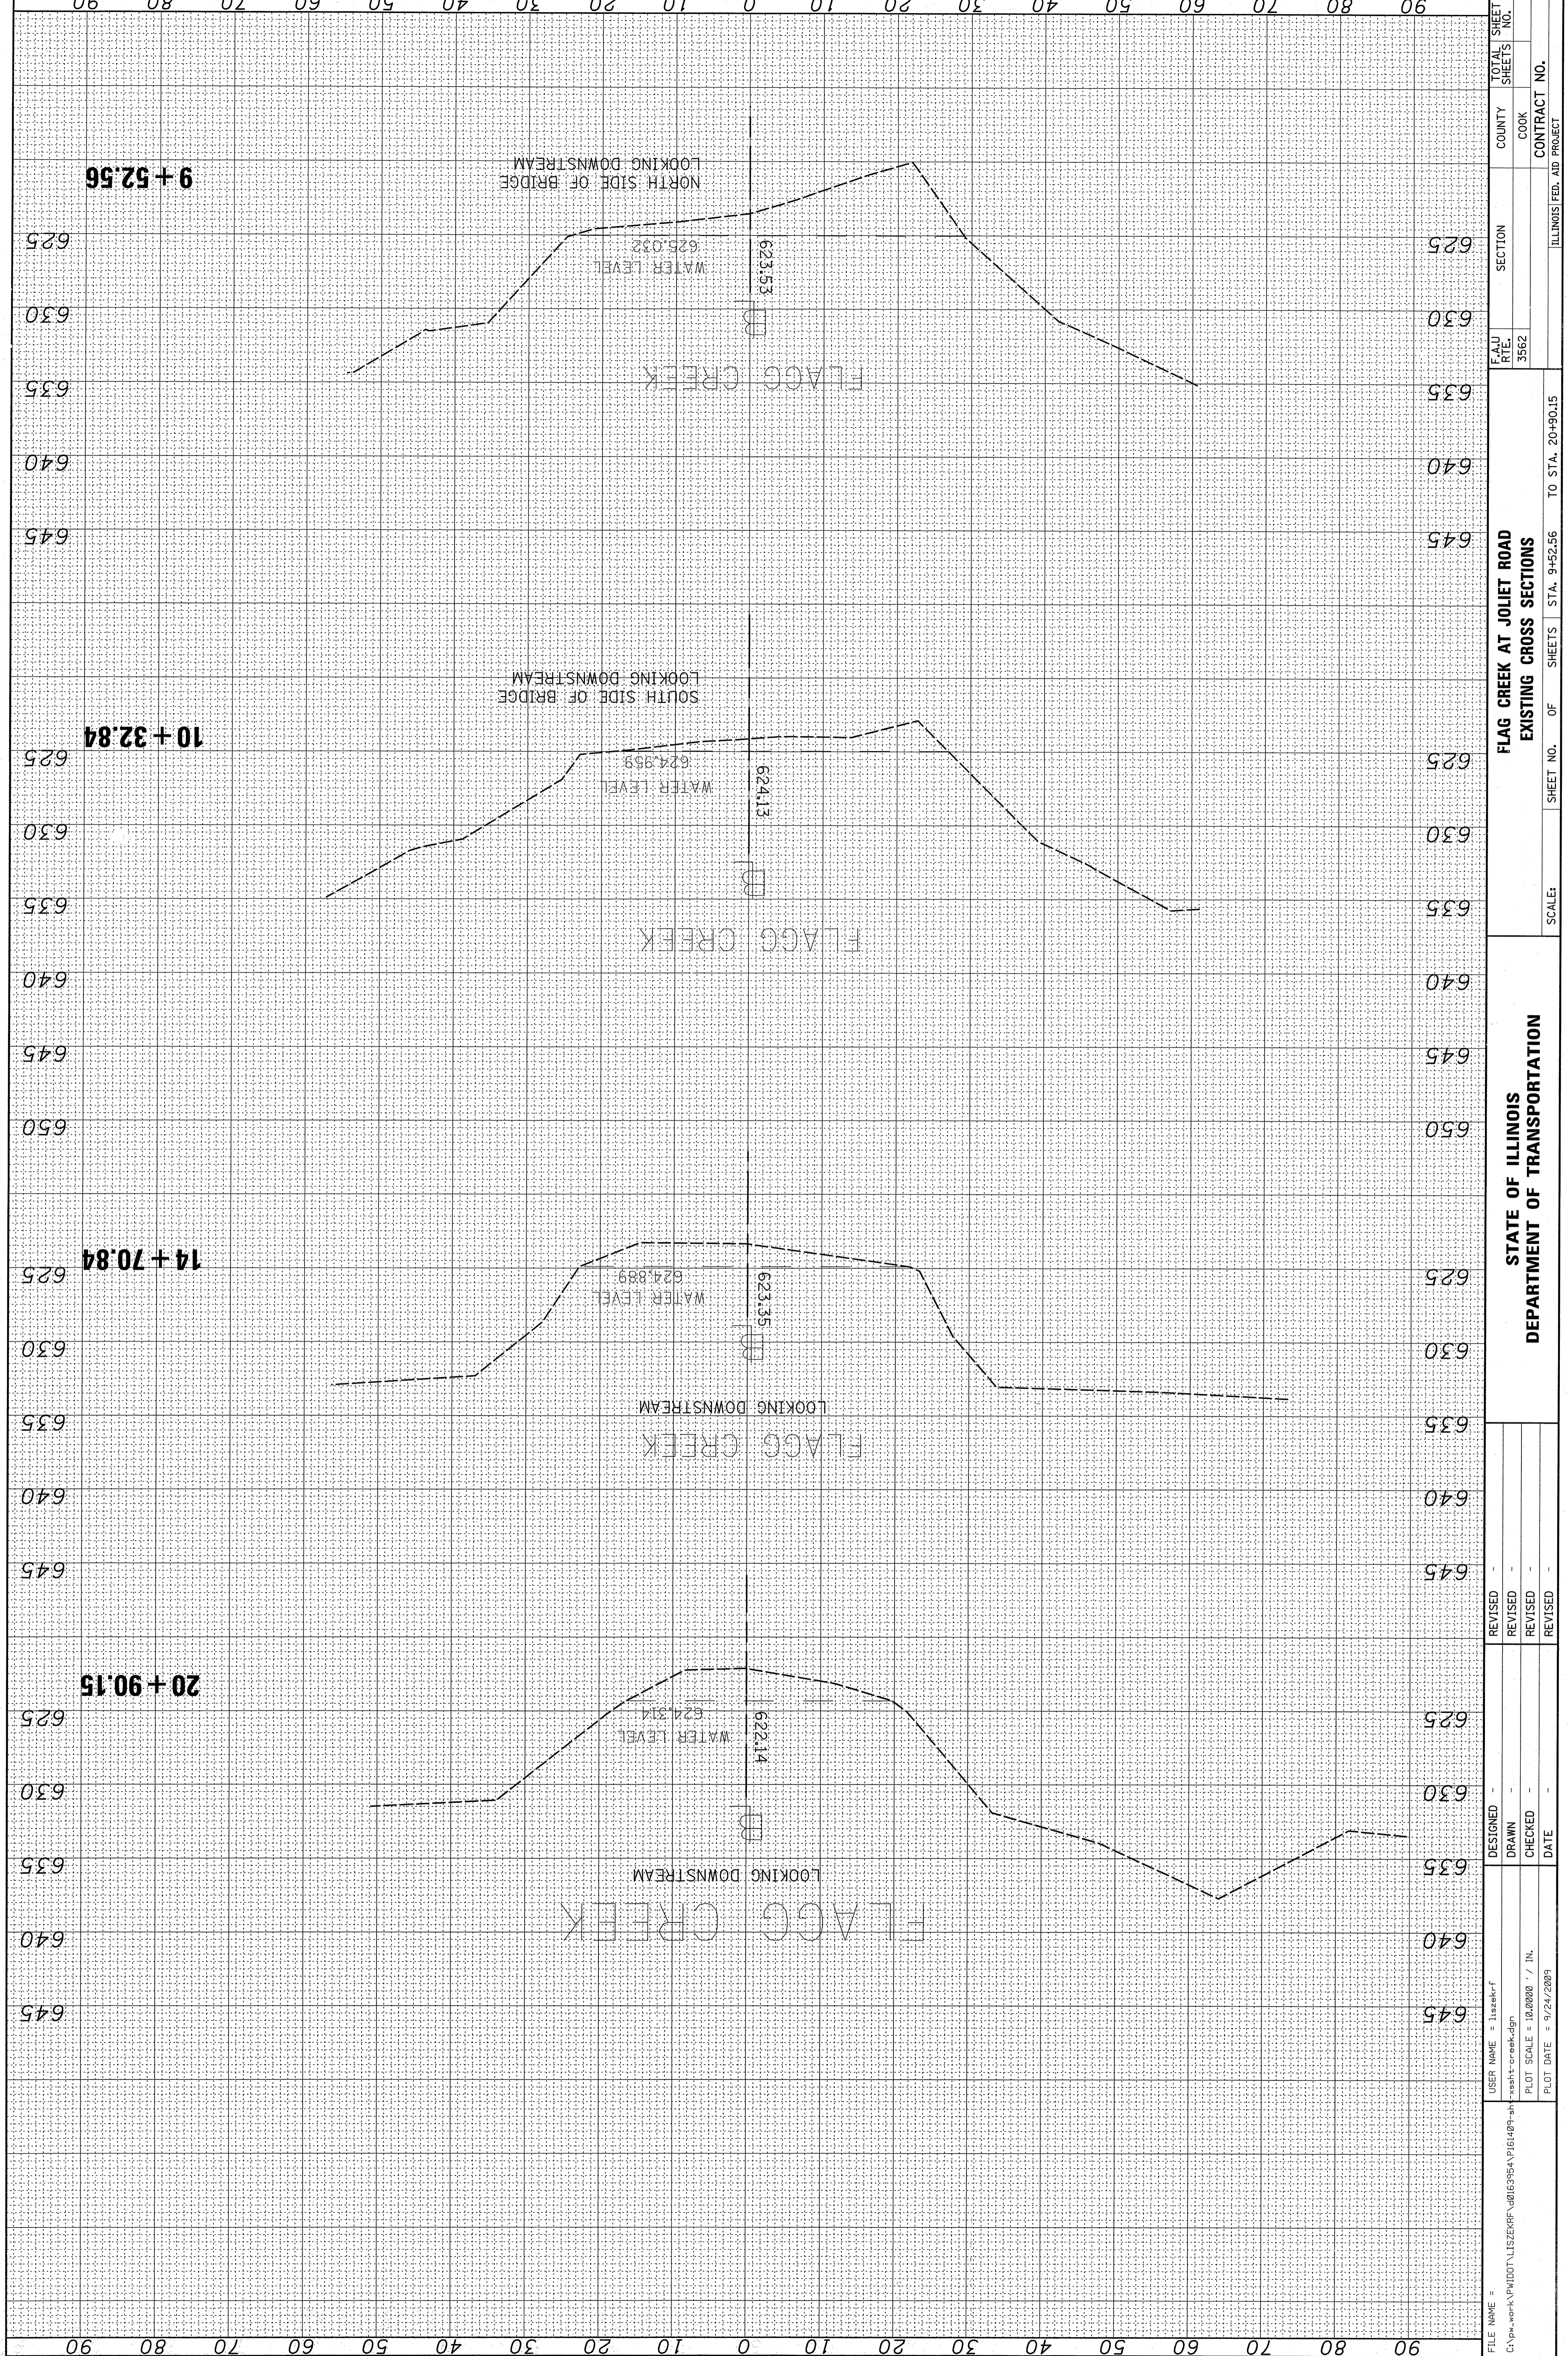

FILE NAME	DESIGNED	REVIS	SCALE	SHEET NO.	OF	SHEETS	STA.	TO STA.	TO STA.	F.A.U. R/T/E	COUNTY	SECTION	TOTAL SHEET NO.
G:\p1\work\AP\DOT\1512\KRF\8161954\15121495.dgn			1/8" = 1'-0"				9+52.56	20+90.15	20+90.15	3562	COOK		
USER NAME = lszakrf													
TEMPL. NAME = 1512-creek.dgn													
PLOT SCALE = 1/8" = 1'-0"													
PLOT DATE = 9/24/2009													

NO.	REVISION	DATE

NO.	REVISION	DATE

ORIGINAL SURVEY  
 SURVEYED \_\_\_\_\_  
 PLOTTED \_\_\_\_\_  
 TEMPLATE \_\_\_\_\_  
 NOTE BOOK \_\_\_\_\_  
 AREAS CHECKED \_\_\_\_\_

ORIGINAL SURVEY  
 SURVEYED \_\_\_\_\_  
 PLOTTED \_\_\_\_\_  
 TEMPLATE \_\_\_\_\_  
 NOTE BOOK \_\_\_\_\_  
 AREAS CHECKED \_\_\_\_\_

ORIGINAL SURVEY  
 SURVEYED \_\_\_\_\_  
 PLOTTED \_\_\_\_\_  
 TEMPLATE \_\_\_\_\_  
 NOTE BOOK \_\_\_\_\_  
 AREAS CHECKED \_\_\_\_\_

ORIGINAL SURVEY  
 SURVEYED \_\_\_\_\_  
 PLOTTED \_\_\_\_\_  
 TEMPLATE \_\_\_\_\_  
 NOTE BOOK \_\_\_\_\_  
 AREAS CHECKED \_\_\_\_\_