



PLAN	DRAWN	BY	DATE
NO. 1	DATE		

PROFILE	FLIGHT	BY	DATE
NO. 1	DATE		

F.A.I. RTE. 55	SECTION •	COUNTY WILL	TOTAL SHEETS 608	SHEET NO. 78
STA.		TO STA.		
FED. ROAD DIST. NO. 1 ILLINOIS			FED. AID PROJECT	
• (26, 26HB-1&114) R-2			CONTRACT NO. 60363	

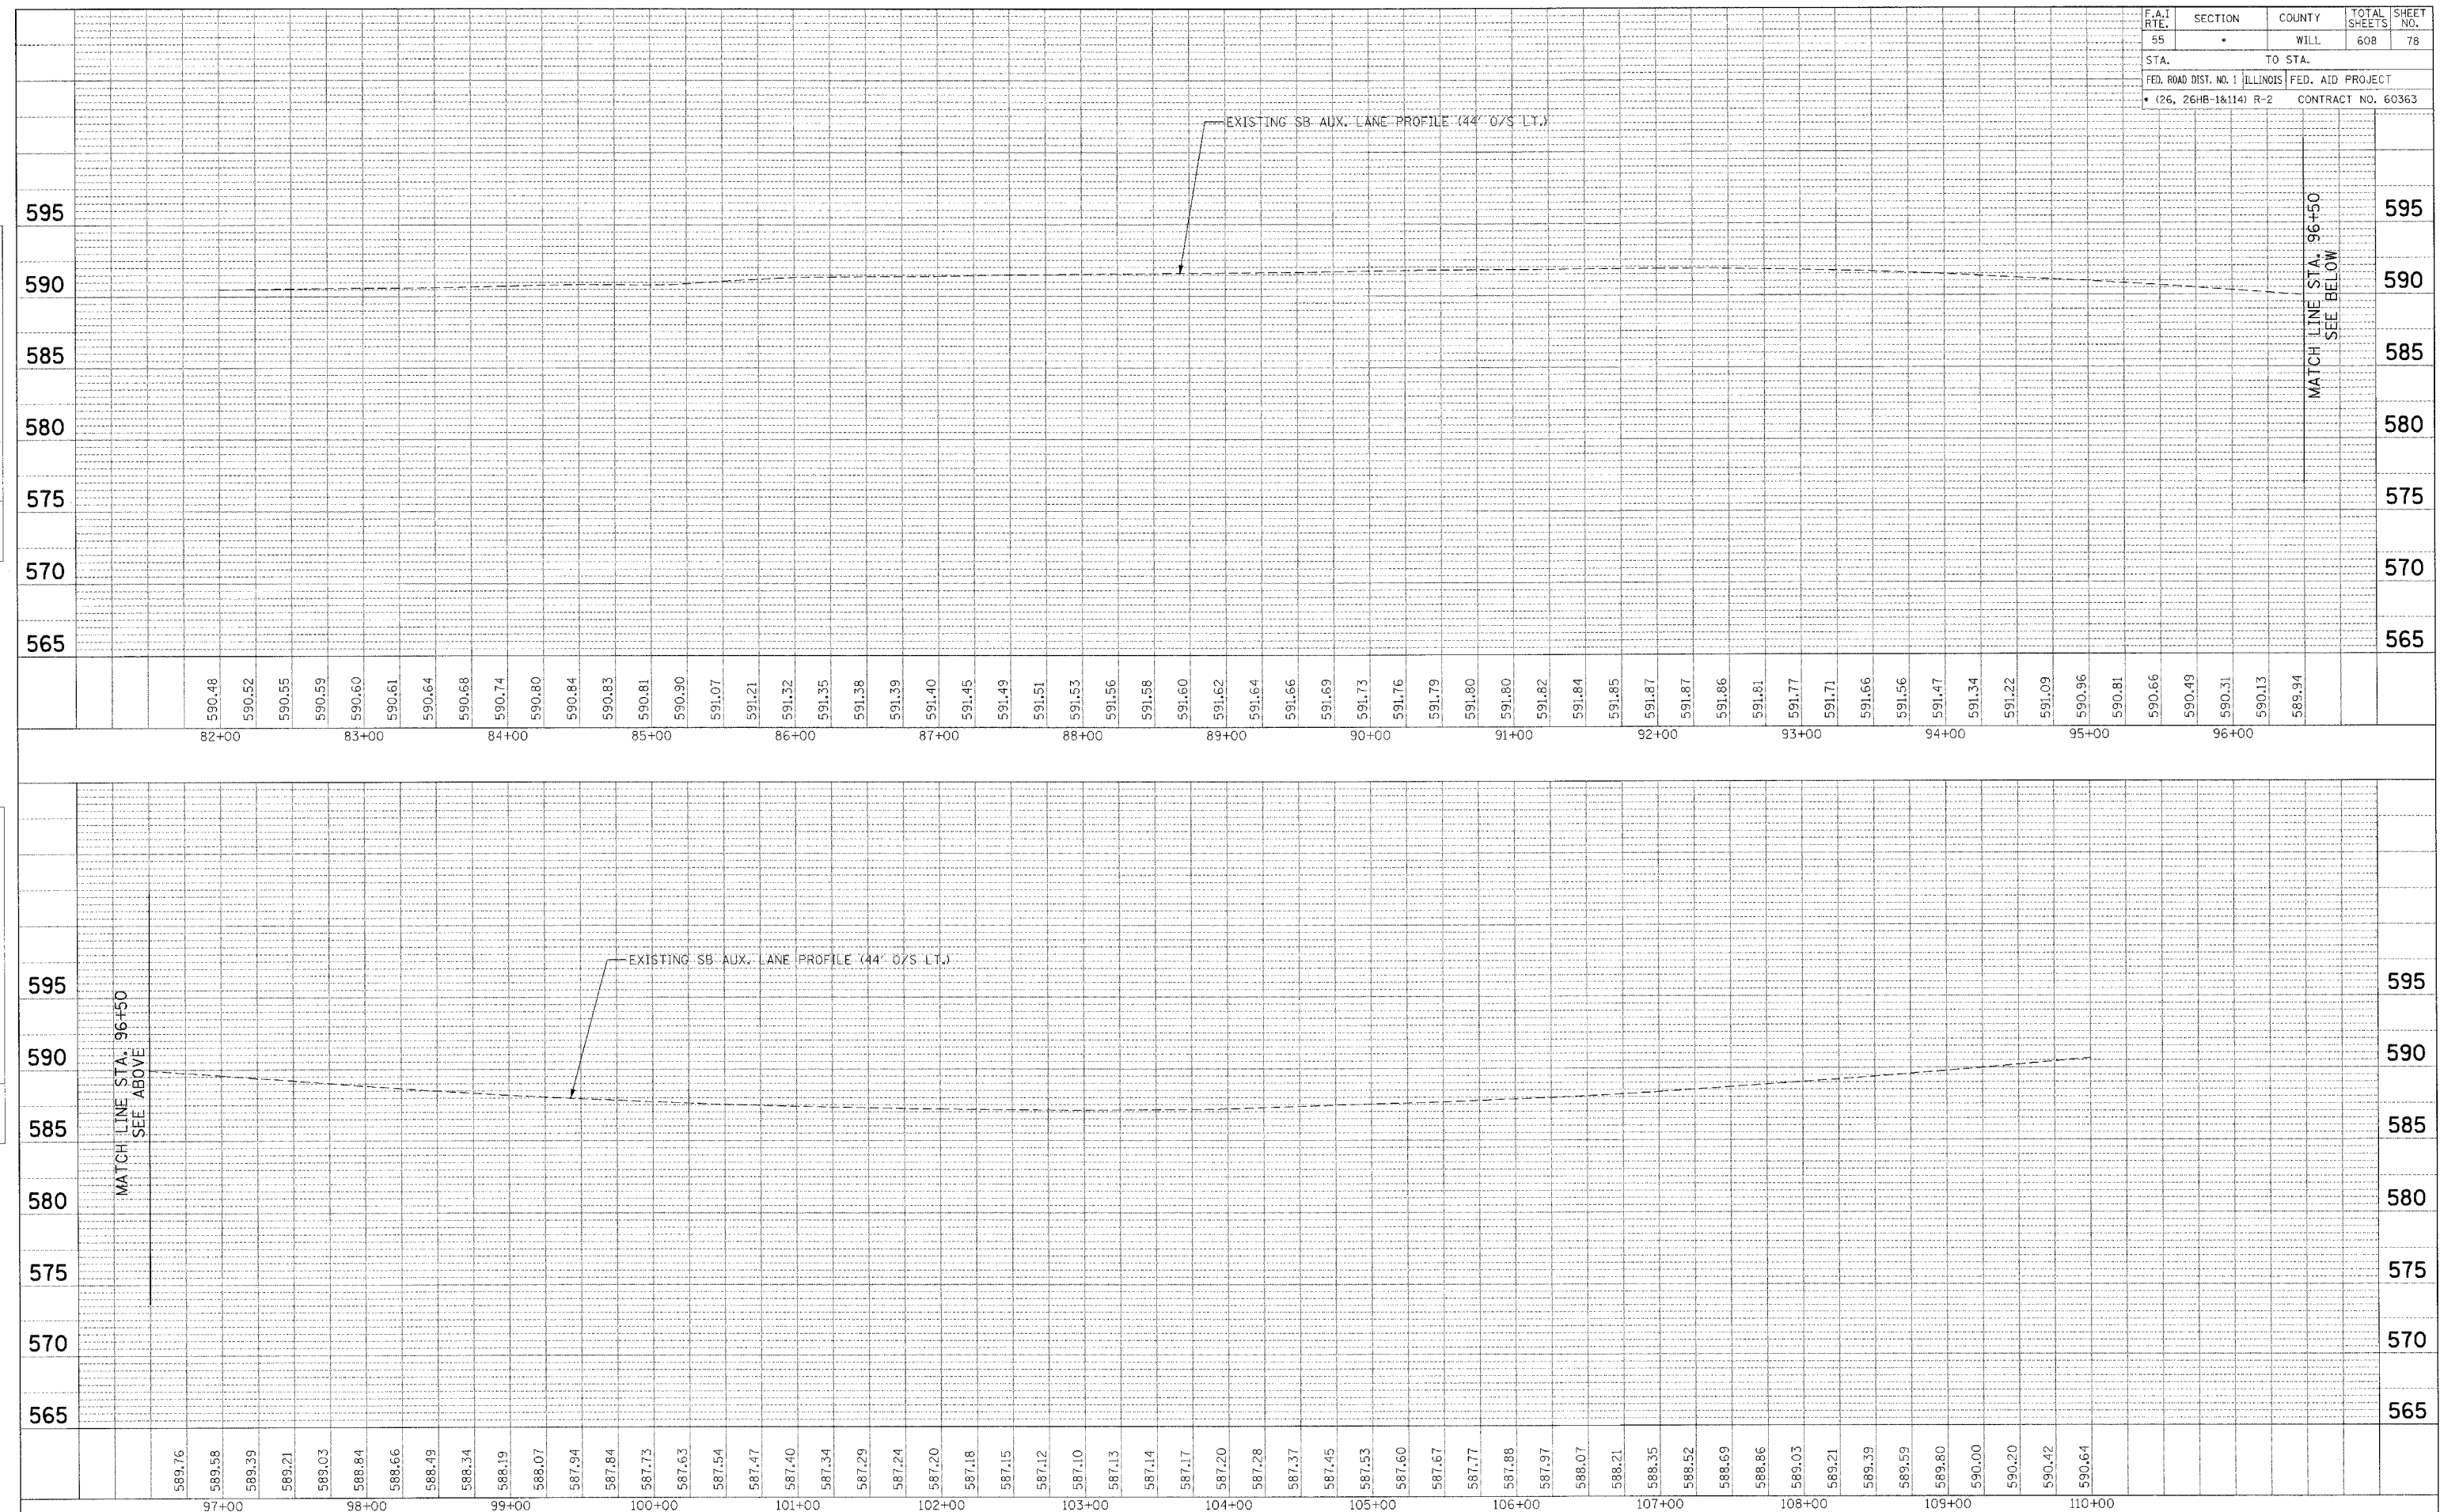

TENCO
 TENCO & ASSOCIATES, INC.
 ENGINEERING ARCHITECTURE INTERIOR
 265 N. MICHIGAN AVE. CHICAGO, IL 60601
 TEL: 312.587.6800

SCALE: VERT. 1"=5'
 HORIZ. 1"=50'

I-55 SB AUX LANE PROFILE

STA. 82+00 TO STA. 110+00