


REVISIONS	DATE

BY	DATE

BY	DATE

NO. 1 2 

F.A. RTE.	SECTION	COUNTY	TOTAL SHEETS	SHEET NO.
55	*	WILL	608	521
STA.	TO STA.			
FED. ROAD DIST. NO. 1 ILLINOIS FED. AID PROJECT				
• (26HB-1&114) R-2				

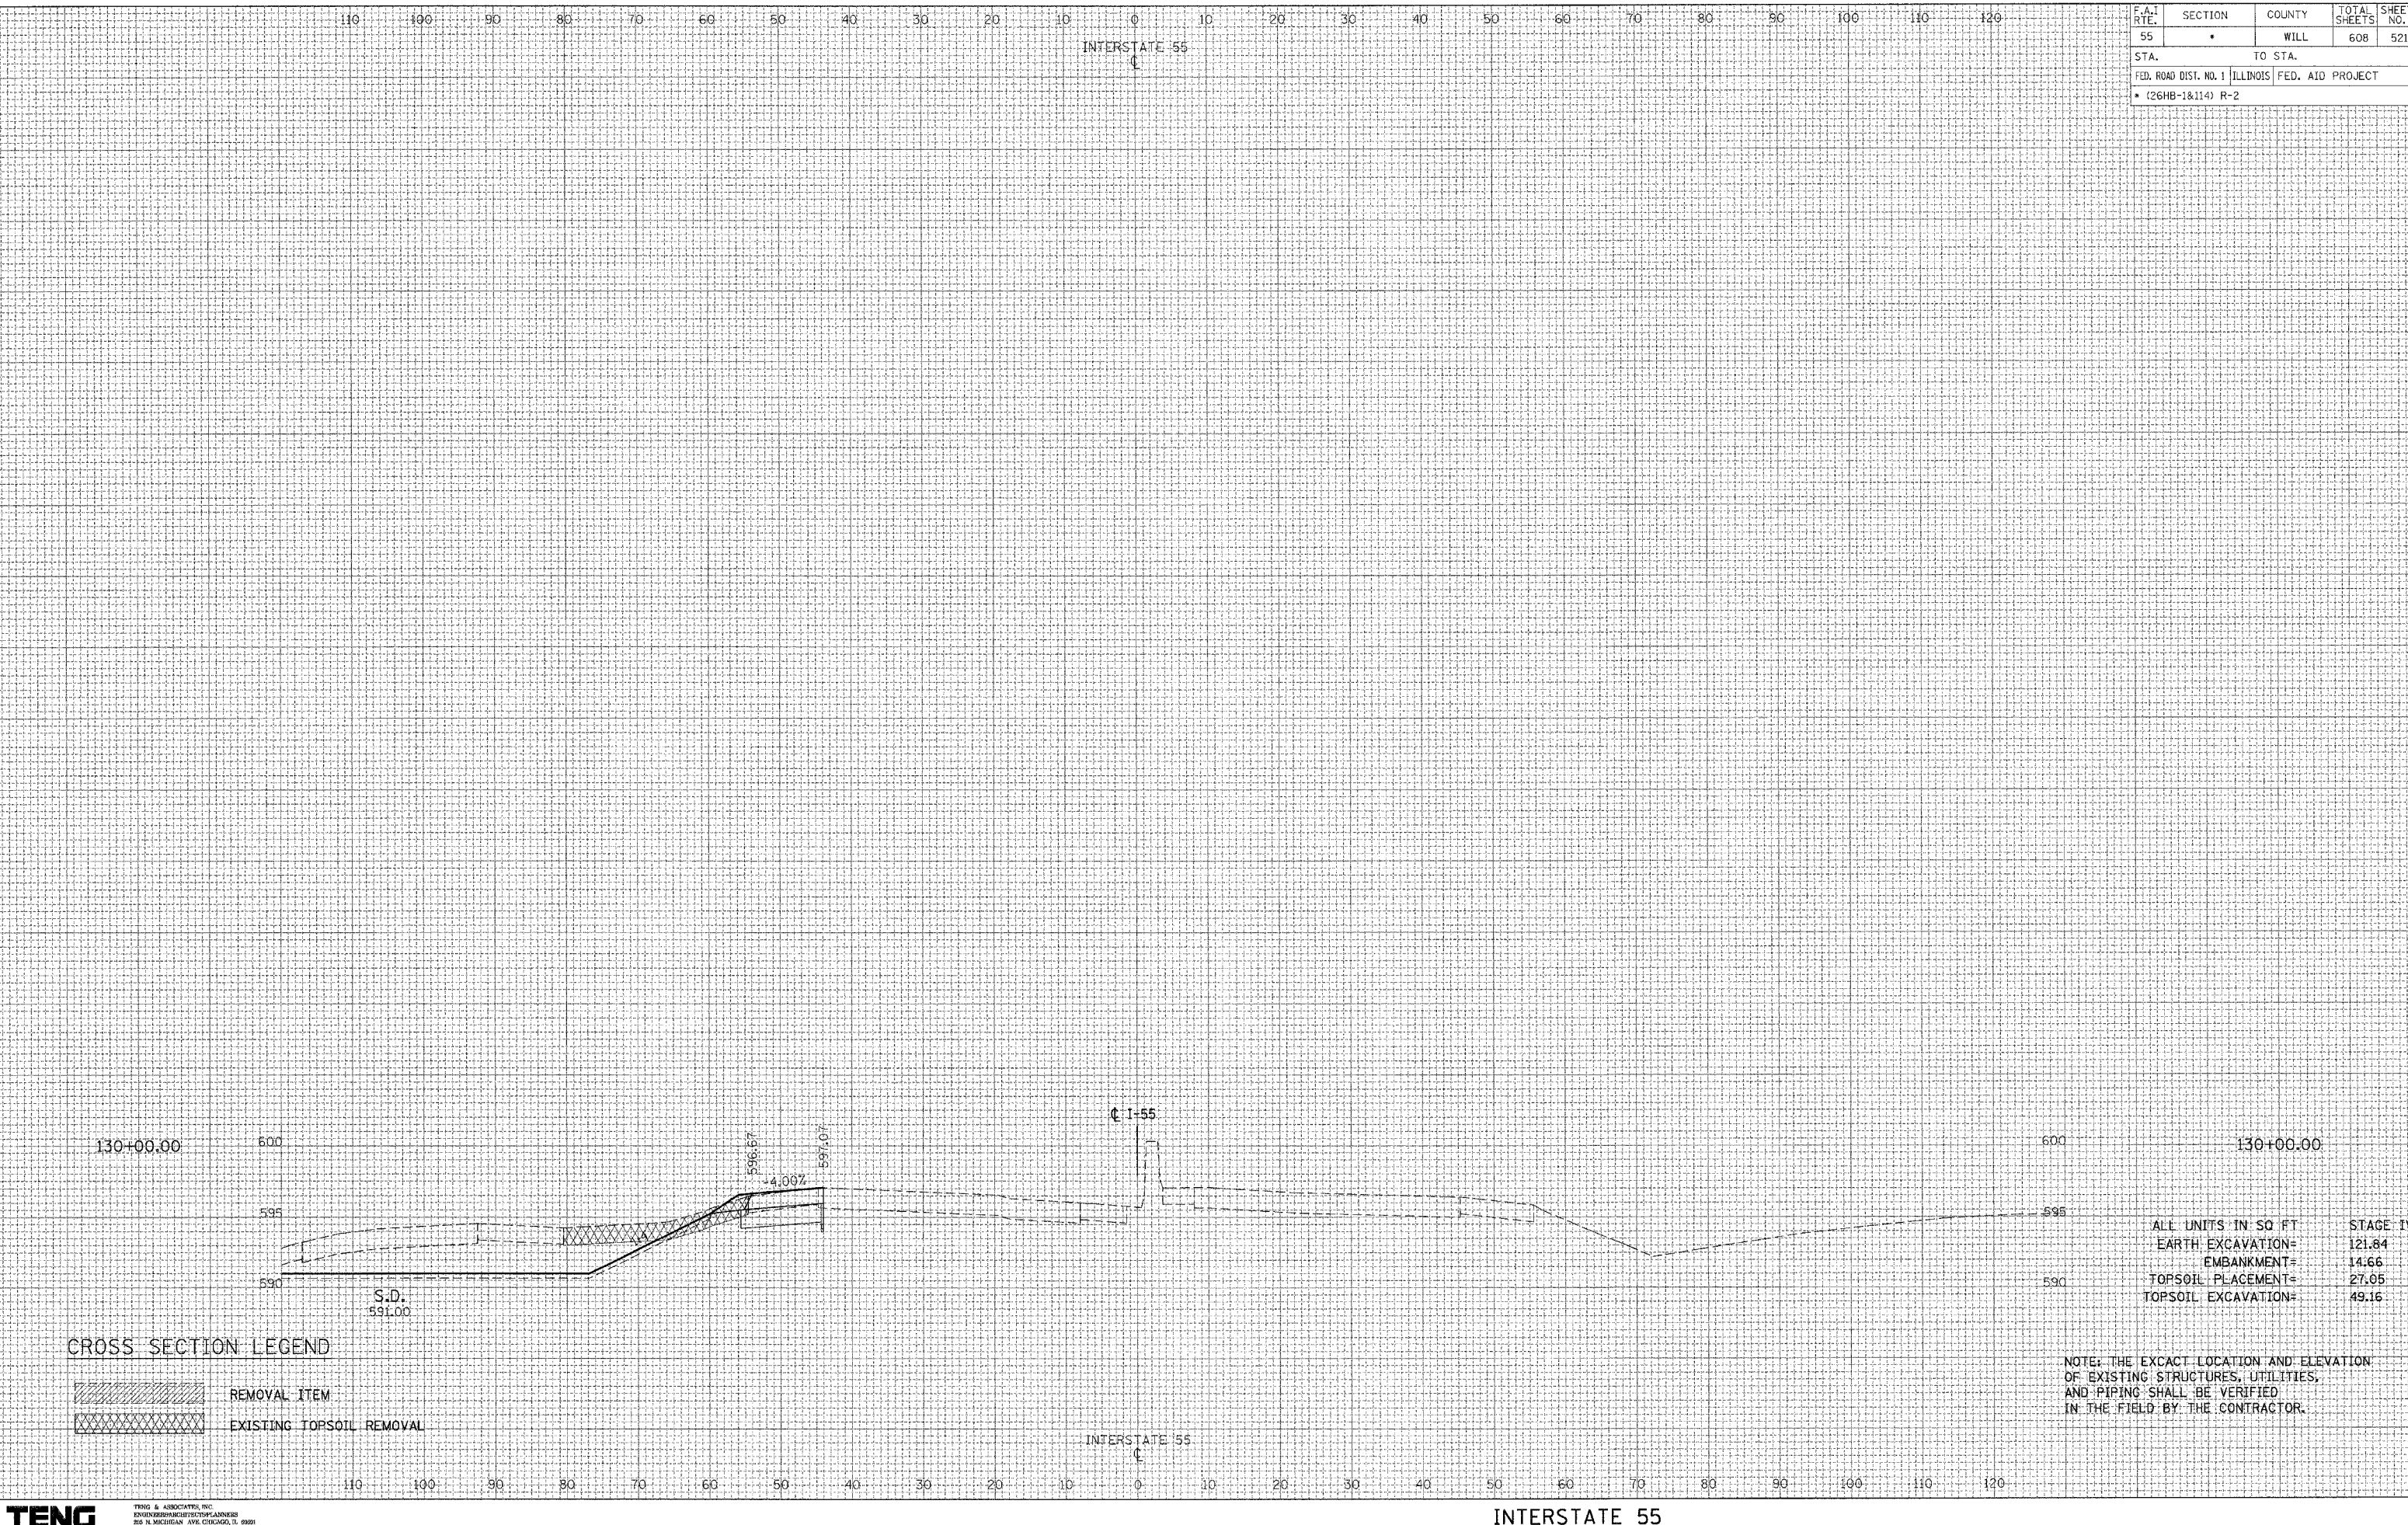

ALL UNITS IN SQ FT	STAGE IV
EARTH EXCAVATION=	121.84
EMBANKMENT=	14.66
TOPSOIL PLACEMENT=	27.05
TOPSOIL EXCAVATION=	49.16

NOTE: THE EXACT LOCATION AND ELEVATION OF EXISTING STRUCTURES, UTILITIES, AND PIPING SHALL BE VERIFIED IN THE FIELD BY THE CONTRACTOR.