


REVISIONS
 NAME
 DATE
 BY
 DATE
 SURVEYED
 PLOTTED
 TEMPLATE
 AREAS CHECKED
 NO.
 1 2 
 ORIGINAL
 SURVEY
 PLOTTED
 TEMPLATE
 AREAS CHECKED
 NO.
 1 2 
 T:\DOCUMENTS\1927900\CIVIL\WORK\1927900\1927900.DWG
 3-4-2008, 8:35:05

F.A.I. RTE.	SECTION	COUNTY	TOTAL SHEETS	SHEET NO.
55	*	WILL	608	533
STA.		TO STA.		
FED. ROAD DIST. NO. 1		ILLINOIS	FED. AID PROJECT	
* (26HB-1&114) R-2				

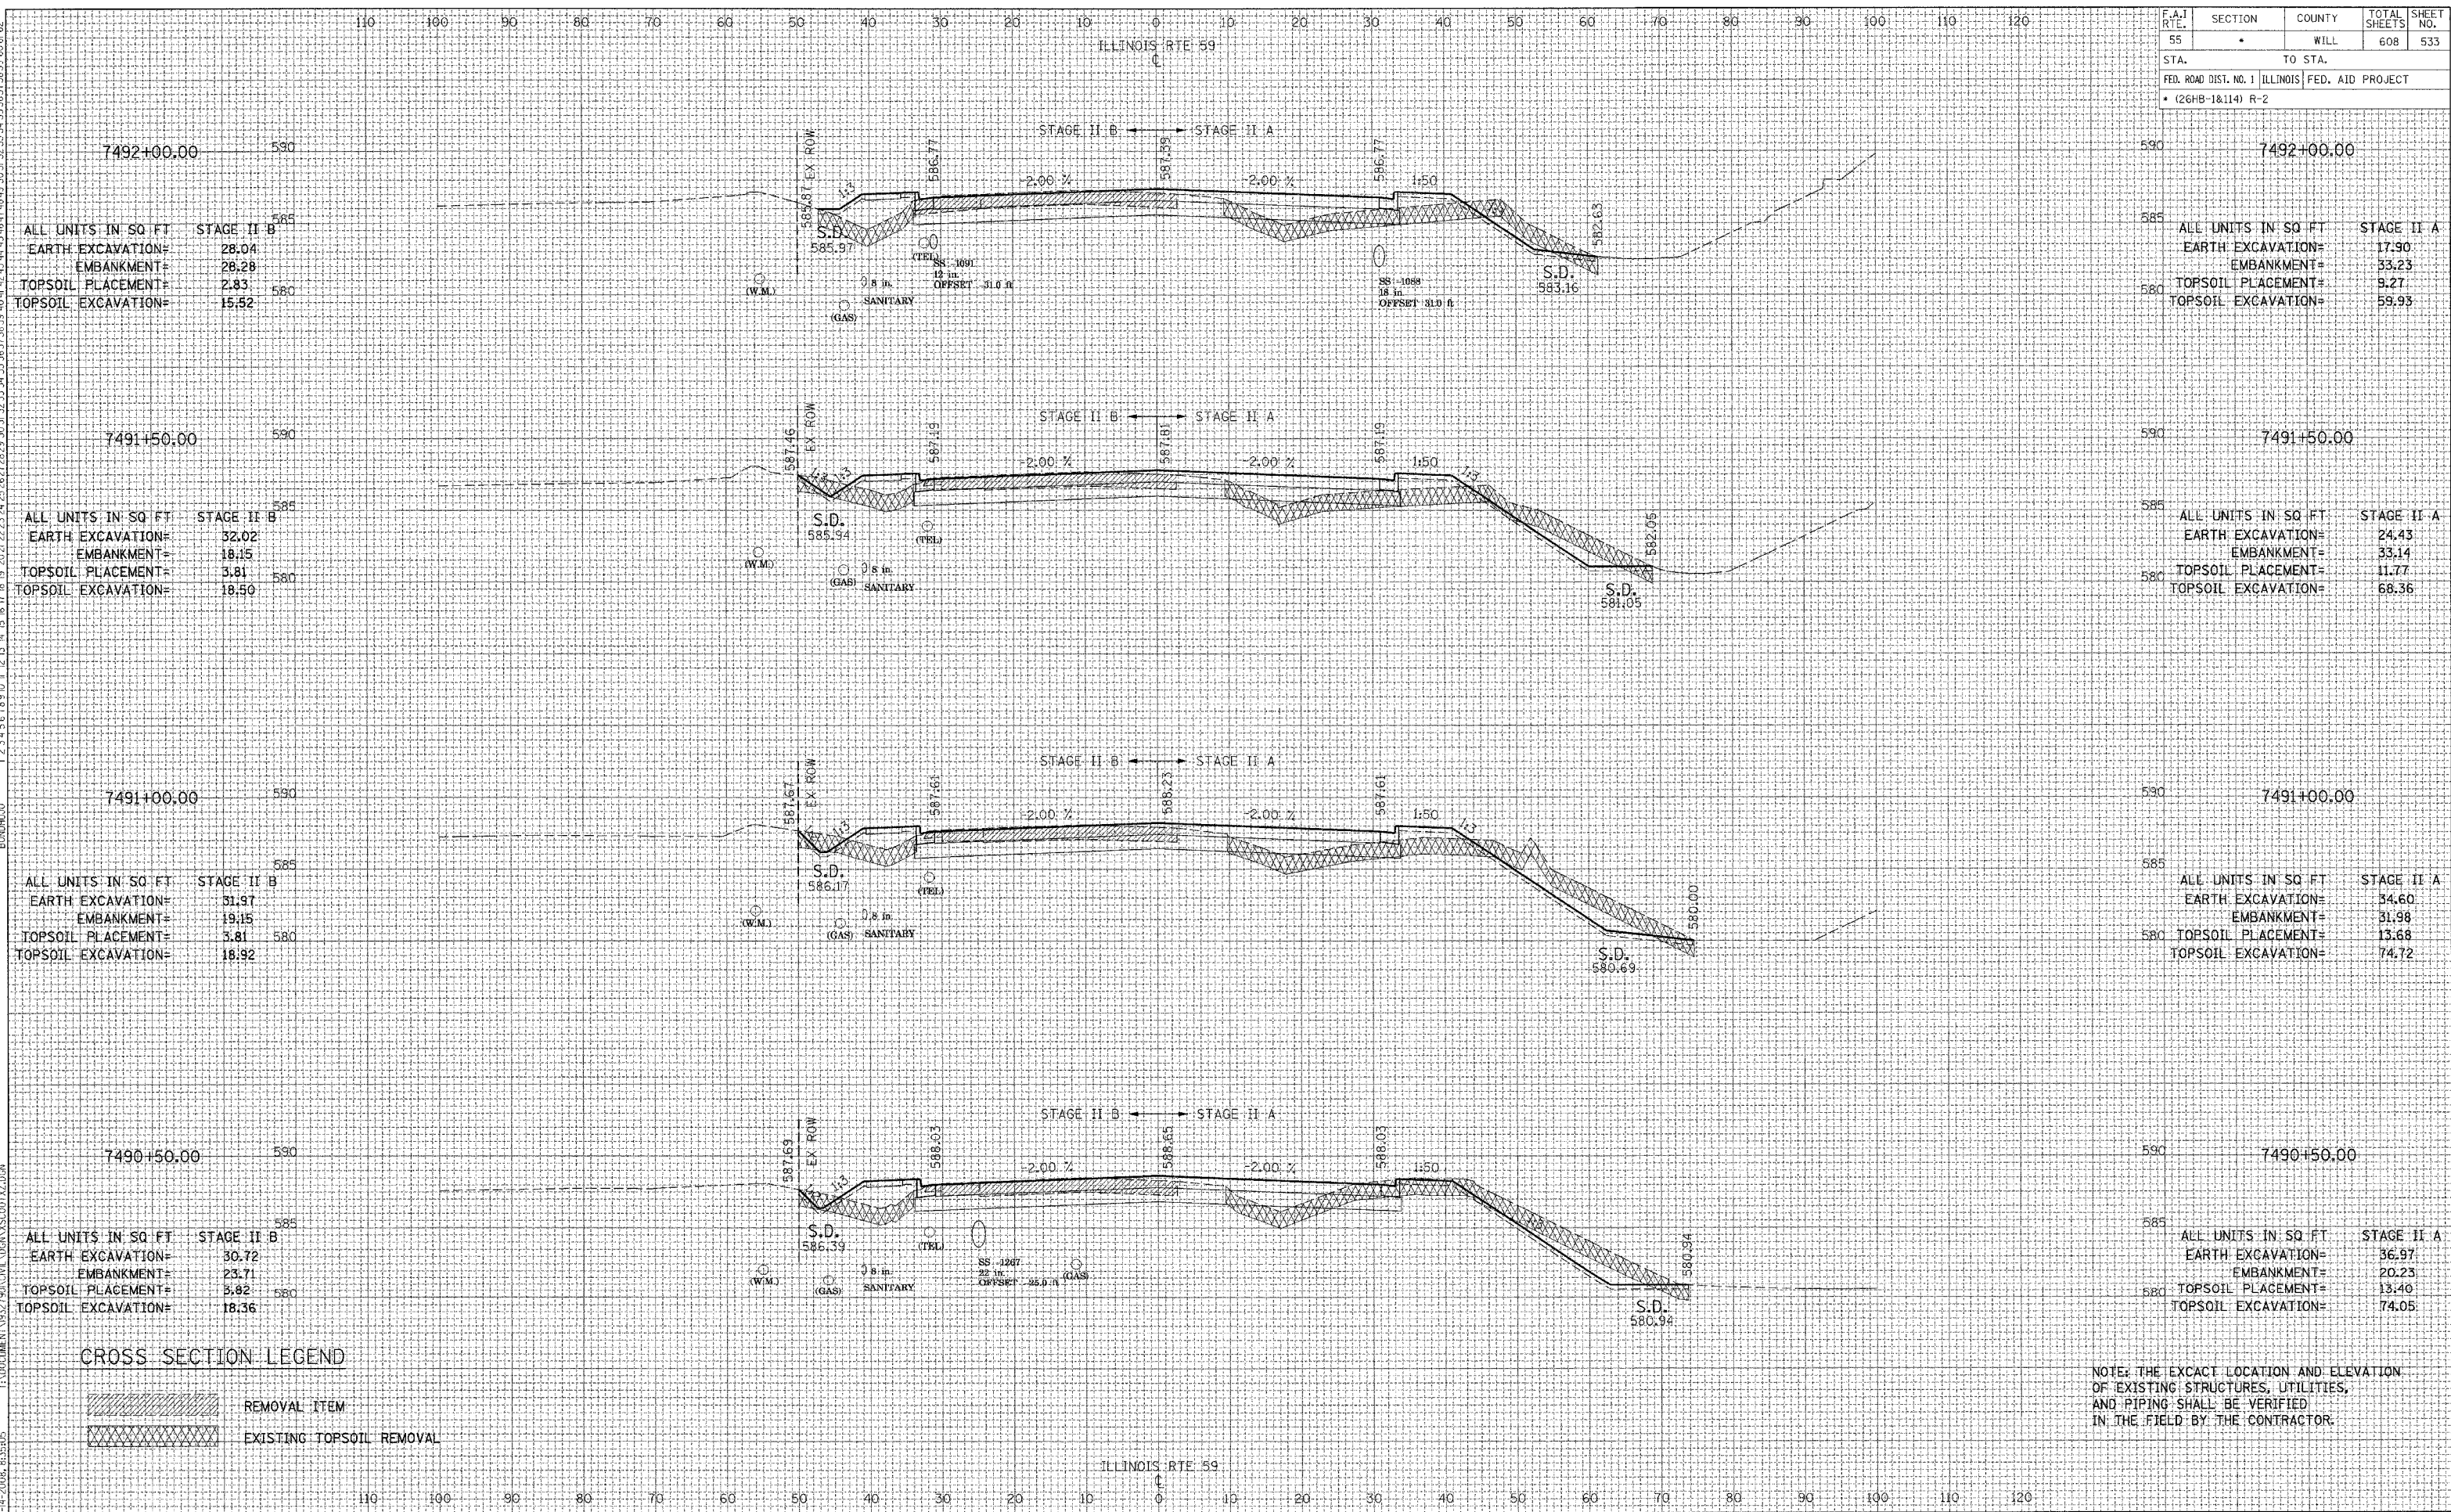

7492+00.00

ALL UNITS IN SQ FT	STAGE II B
EARTH EXCAVATION=	28.04
EMBANKMENT=	26.28
TOPSOIL PLACEMENT=	2.83
TOPSOIL EXCAVATION=	15.52

7492+00.00

ALL UNITS IN SQ FT	STAGE II A
EARTH EXCAVATION=	17.90
EMBANKMENT=	33.23
TOPSOIL PLACEMENT=	9.27
TOPSOIL EXCAVATION=	59.93

7491+50.00

ALL UNITS IN SQ FT	STAGE II B
EARTH EXCAVATION=	32.02
EMBANKMENT=	18.15
TOPSOIL PLACEMENT=	3.81
TOPSOIL EXCAVATION=	18.50

7491+50.00

ALL UNITS IN SQ FT	STAGE II A
EARTH EXCAVATION=	24.43
EMBANKMENT=	33.14
TOPSOIL PLACEMENT=	11.77
TOPSOIL EXCAVATION=	68.36

7491+00.00

ALL UNITS IN SQ FT	STAGE II B
EARTH EXCAVATION=	31.97
EMBANKMENT=	19.15
TOPSOIL PLACEMENT=	3.81
TOPSOIL EXCAVATION=	18.92

7491+00.00

ALL UNITS IN SQ FT	STAGE II A
EARTH EXCAVATION=	34.60
EMBANKMENT=	31.98
TOPSOIL PLACEMENT=	13.68
TOPSOIL EXCAVATION=	74.72

7490+50.00

ALL UNITS IN SQ FT	STAGE II B
EARTH EXCAVATION=	30.72
EMBANKMENT=	23.71
TOPSOIL PLACEMENT=	3.82
TOPSOIL EXCAVATION=	18.36

7490+50.00

ALL UNITS IN SQ FT	STAGE II A
EARTH EXCAVATION=	36.97
EMBANKMENT=	20.23
TOPSOIL PLACEMENT=	13.40
TOPSOIL EXCAVATION=	74.05

CROSS SECTION LEGEND

REMOVAL ITEM
 EXISTING TOPSOIL REMOVAL

NOTE: THE EXACT LOCATION AND ELEVATION OF EXISTING STRUCTURES, UTILITIES, AND PIPING SHALL BE VERIFIED IN THE FIELD BY THE CONTRACTOR.