


DATE	
NAME	

DATE	
BY	
SURVEY	
NOTE BOOK	
TEMPLATE	
AREAS CHECKED	

DATE	
BY	
ORIGINAL SURVEY	
NOTE BOOK	
TEMPLATE	
AREAS CHECKED	

1-2-3-4-5-6-7-8-9-10-11-12-13-14-15-16-17-18-19-20-21-22-23-24-25-26-27-28-29-30-31-32-33-34-35-36-37-38-39-40-41-42-43-44-45-46-47-48-49-50-51-52-53-54-55-56-57-58-59-60-61-62

F.A. RTE.	SECTION	COUNTY	TOTAL SHEETS	SHEET NO.
55	*	WILL	608	558
STA.	TO STA.			
FED. ROAD DIST. NO. 1 ILLINOIS FED. AID PROJECT				
• (26HB-1&114) R-2				

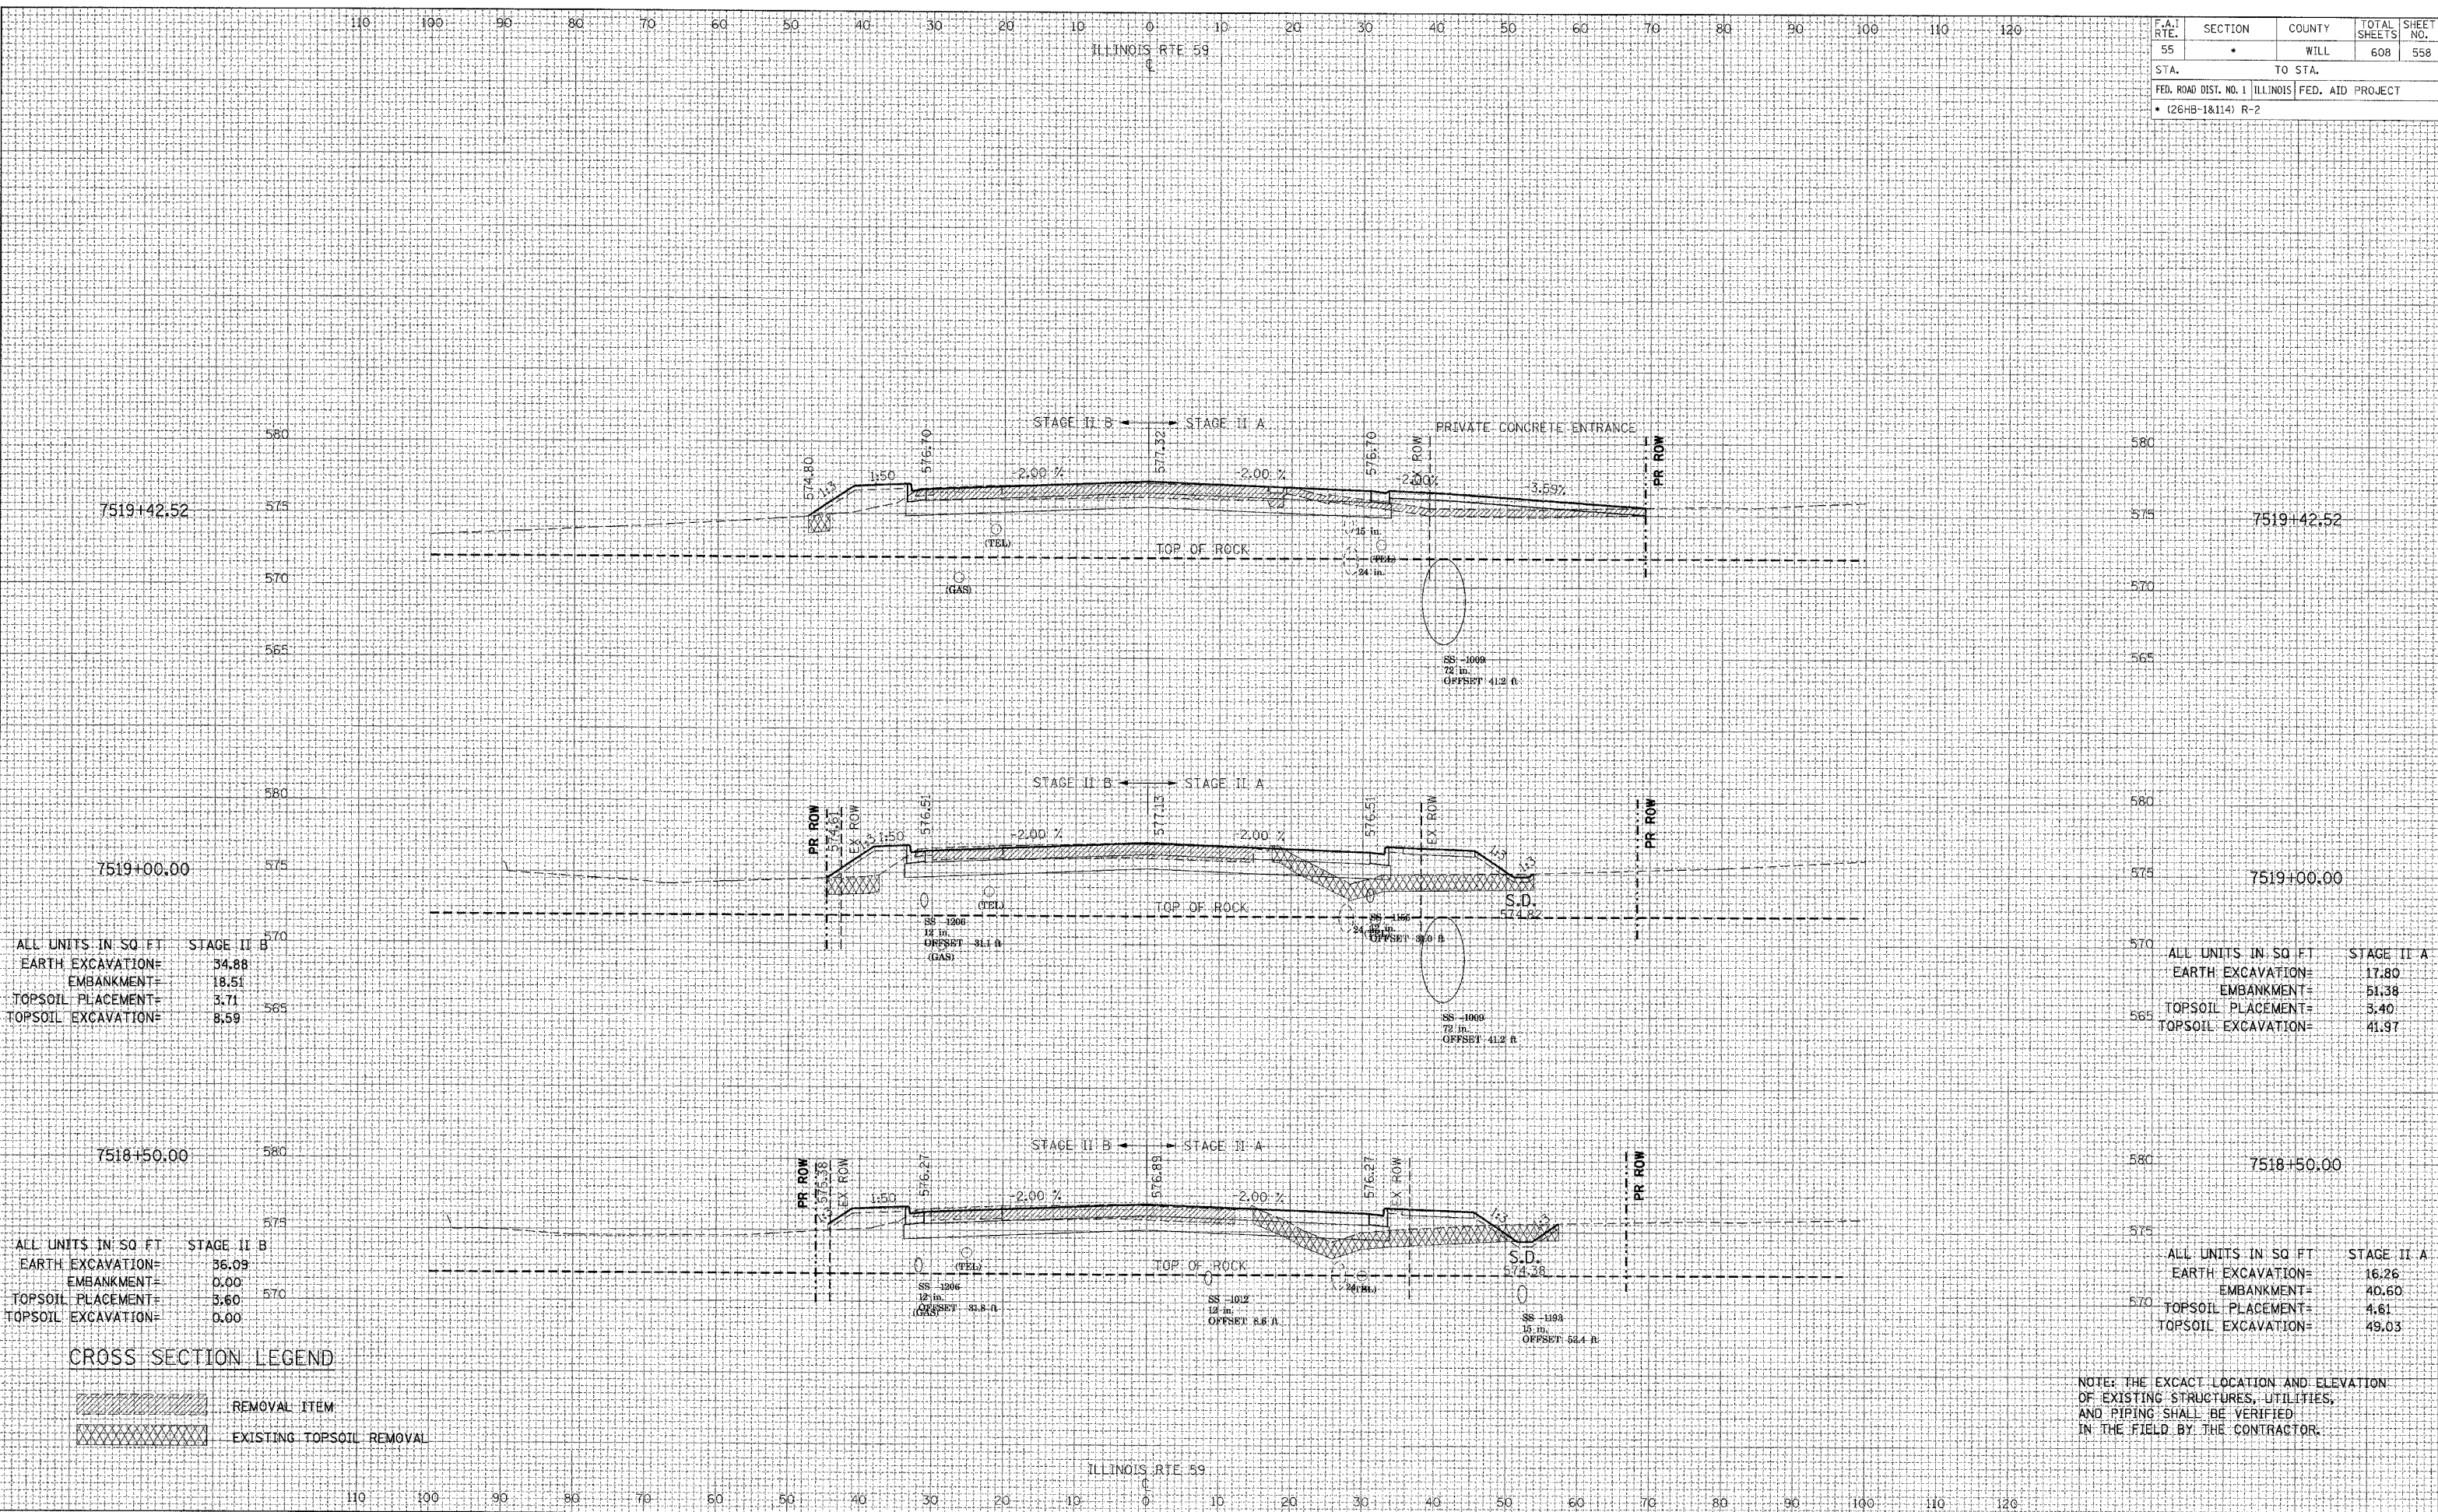

ALL UNITS IN SQ FT	STAGE II B
EARTH EXCAVATION=	34.88
EMBANKMENT=	18.51
TOPSOIL PLACEMENT=	3.71
TOPSOIL EXCAVATION=	8.59

ALL UNITS IN SQ FT	STAGE II A
EARTH EXCAVATION=	17.80
EMBANKMENT=	51.38
TOPSOIL PLACEMENT=	3.40
TOPSOIL EXCAVATION=	41.97

ALL UNITS IN SQ FT	STAGE II B
EARTH EXCAVATION=	36.09
EMBANKMENT=	0.00
TOPSOIL PLACEMENT=	3.60
TOPSOIL EXCAVATION=	0.00

ALL UNITS IN SQ FT	STAGE II A
EARTH EXCAVATION=	16.26
EMBANKMENT=	40.60
TOPSOIL PLACEMENT=	4.61
TOPSOIL EXCAVATION=	49.03

CROSS SECTION LEGEND

	REMOVAL ITEM
	EXISTING TOPSOIL REMOVAL

NOTE: THE EXACT LOCATION AND ELEVATION OF EXISTING STRUCTURES, UTILITIES, AND PIPING SHALL BE VERIFIED IN THE FIELD BY THE CONTRACTOR.