


REVISIONS
DATE
NAME

BY
DATE
DESIGNED
CHECKED
IN CHARGE
DATE
NAME

ORIGINAL SURVEY
PLOTTED
DATE
AREAS CHECKED
NO.

F.A.I. RTE.	SECTION	COUNTY	TOTAL SHEETS	SHEET NO.
55		WILL	608	560
STA.		TO STA.		
FED. ROAD DIST. NO. 1		ILLINOIS FED. AID PROJECT		
• (26HB-1&114) R-2				

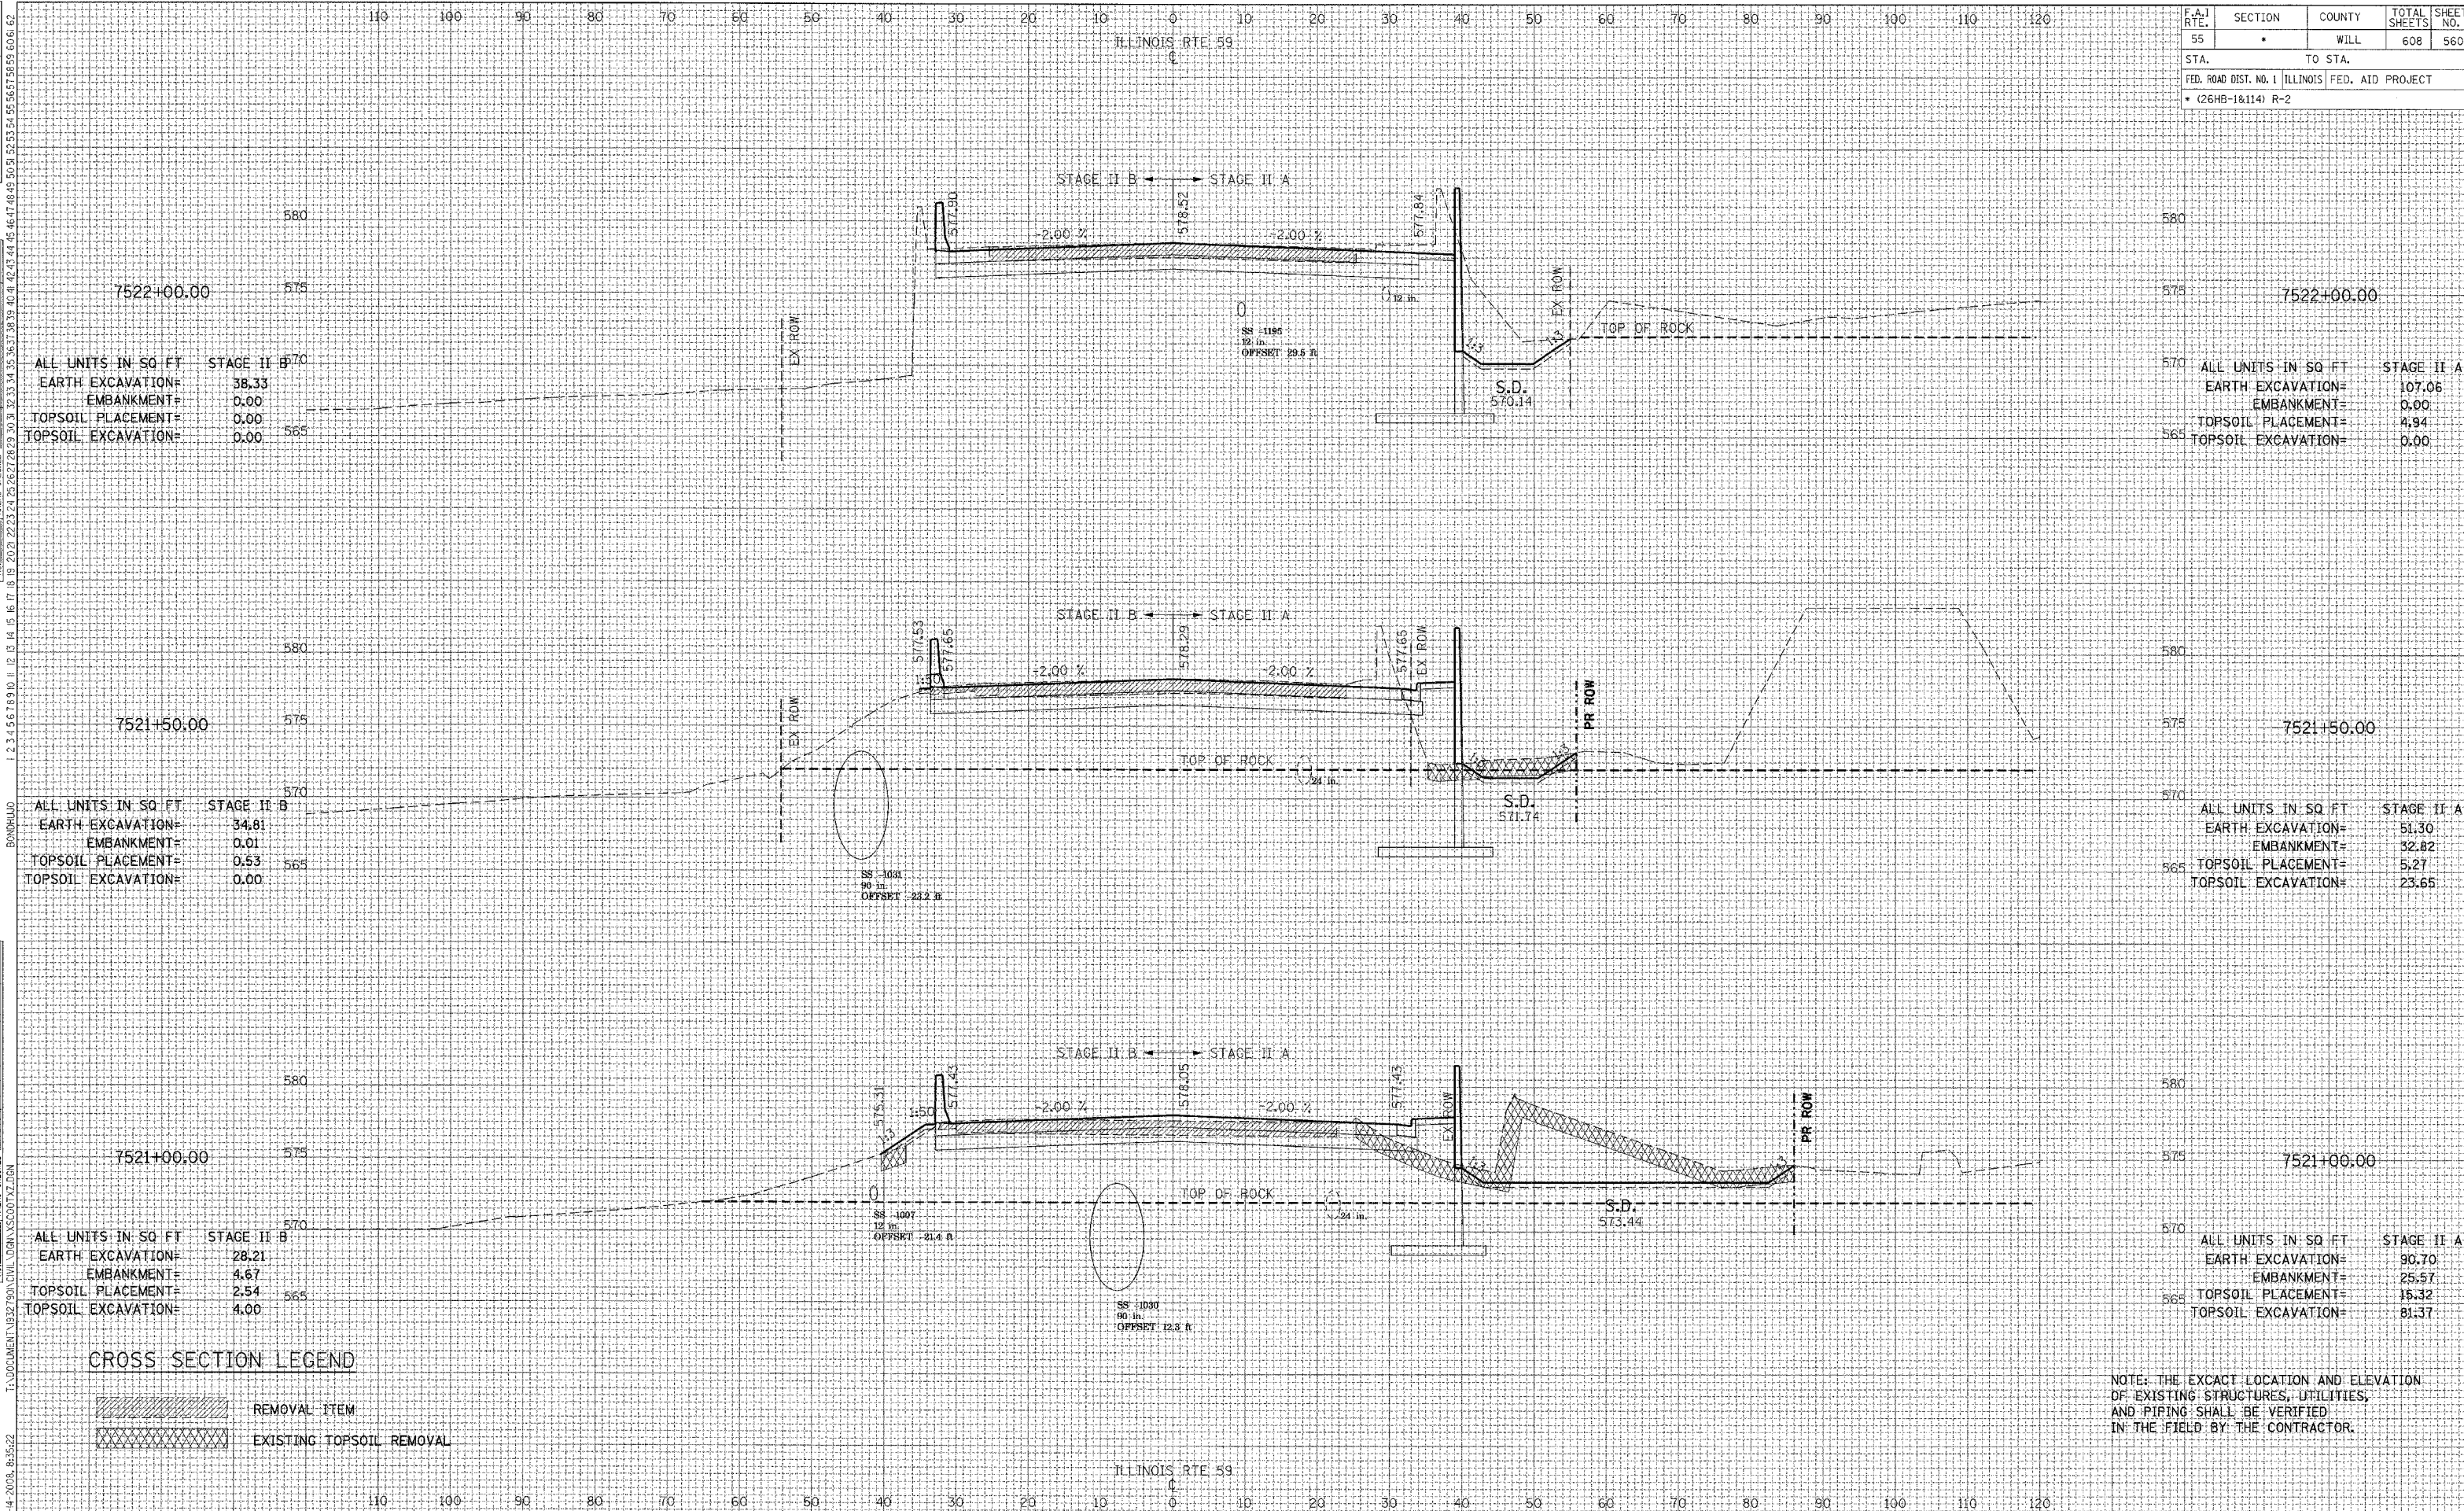

7522+00.00

ALL UNITS IN SQ FT	STAGE II B
EARTH EXCAVATION=	38.33
EMBANKMENT=	0.00
TOPSOIL PLACEMENT=	0.00
TOPSOIL EXCAVATION=	0.00

7522+00.00

ALL UNITS IN SQ FT	STAGE II A
EARTH EXCAVATION=	107.06
EMBANKMENT=	0.00
TOPSOIL PLACEMENT=	4.94
TOPSOIL EXCAVATION=	0.00

7521+50.00

ALL UNITS IN SQ FT	STAGE II B
EARTH EXCAVATION=	34.81
EMBANKMENT=	0.01
TOPSOIL PLACEMENT=	0.53
TOPSOIL EXCAVATION=	0.00

7521+50.00

ALL UNITS IN SQ FT	STAGE II A
EARTH EXCAVATION=	51.30
EMBANKMENT=	32.82
TOPSOIL PLACEMENT=	5.27
TOPSOIL EXCAVATION=	23.65

7521+00.00

ALL UNITS IN SQ FT	STAGE II B
EARTH EXCAVATION=	28.21
EMBANKMENT=	4.67
TOPSOIL PLACEMENT=	2.54
TOPSOIL EXCAVATION=	4.00

7521+00.00

ALL UNITS IN SQ FT	STAGE II A
EARTH EXCAVATION=	90.70
EMBANKMENT=	25.57
TOPSOIL PLACEMENT=	15.32
TOPSOIL EXCAVATION=	81.37

CROSS SECTION LEGEND

- REMOVAL ITEM (Hatched pattern)
- EXISTING TOPSOIL REMOVAL (Cross-hatched pattern)

NOTE: THE EXACT LOCATION AND ELEVATION OF EXISTING STRUCTURES, UTILITIES, AND PIPING SHALL BE VERIFIED IN THE FIELD BY THE CONTRACTOR.