
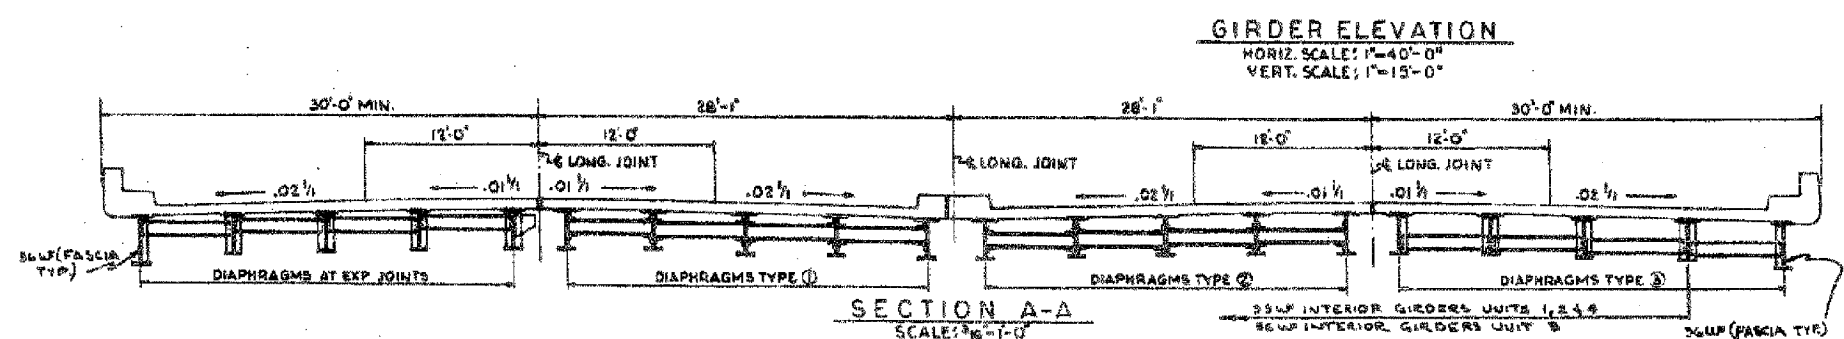


CONTRACT 52525.3-2M  
 CONTRACT 52525.3-1M  
 STA. 111+13.0

F.A.I.	SECTION	COUNTY	TOTAL SHEETS	SHEET NO.
84/90	2005-086 1	COOK	228	126
STA.	TO STA.			
FED. ROAD DIST. NO.	ILLINOIS	FED. AID PROJECT		

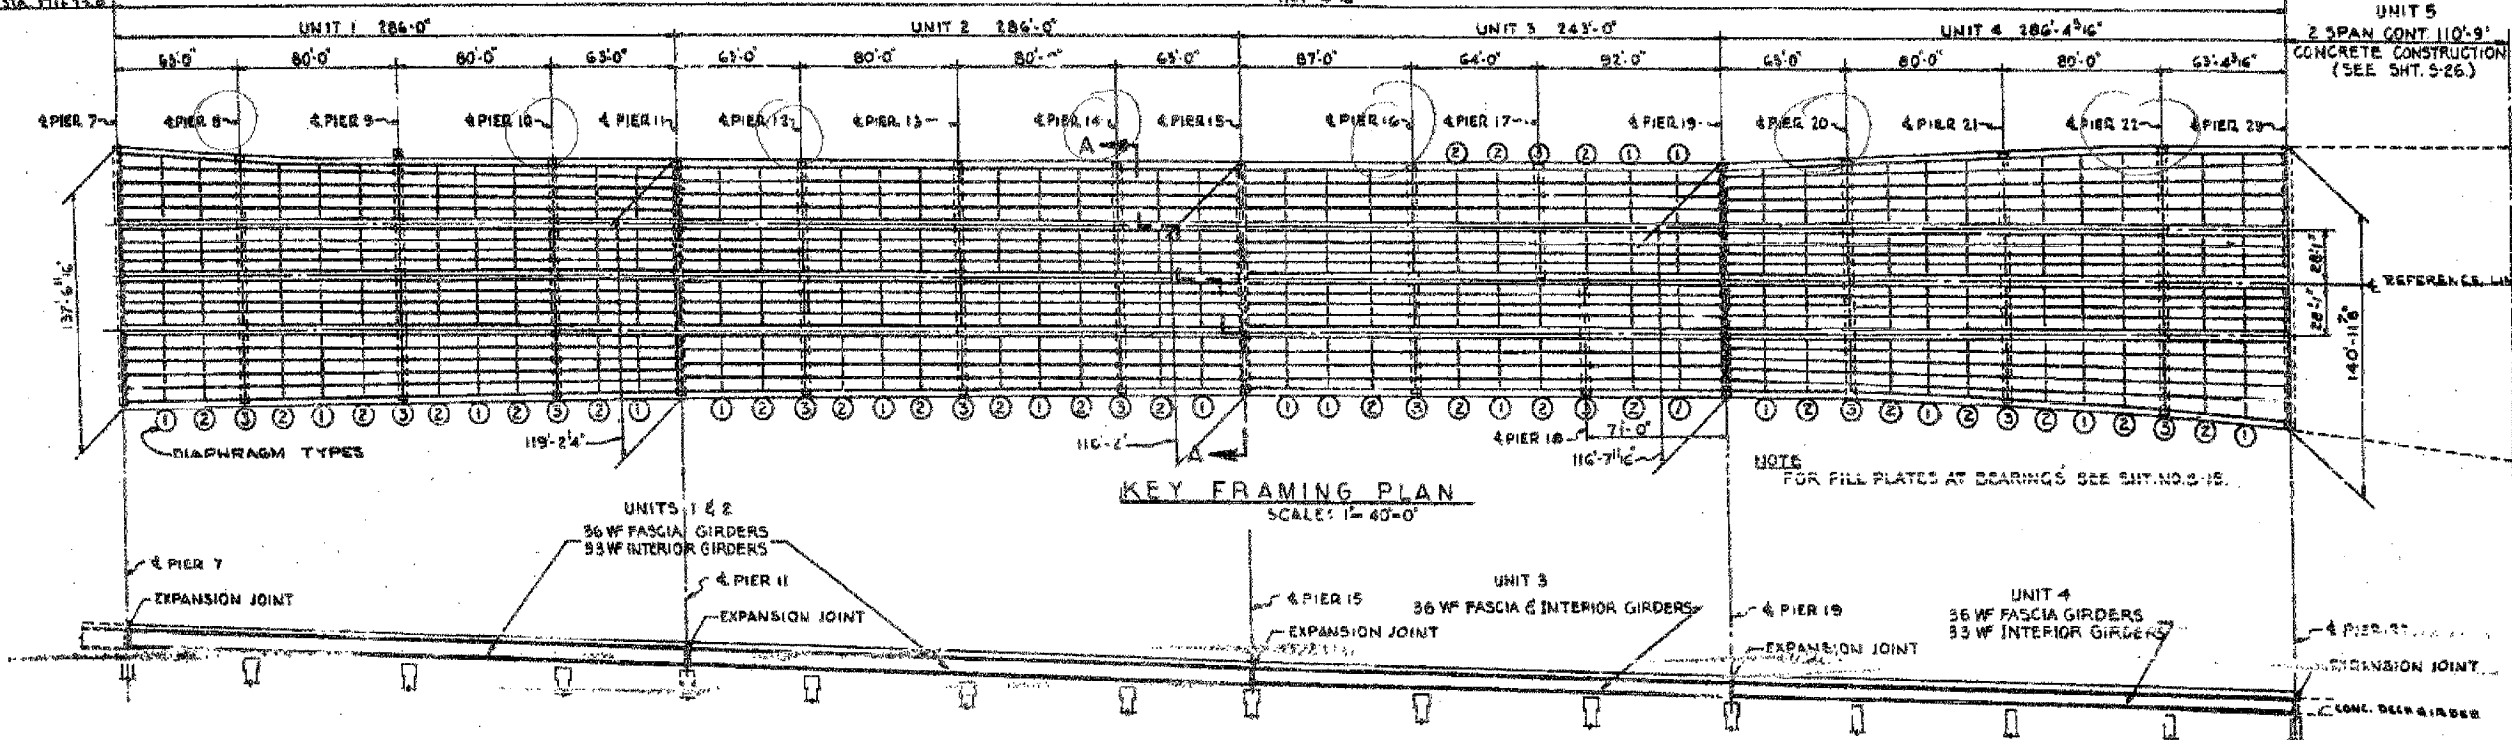

**STRUCTURAL STEEL NOTES**

ALL FURNISHING, FABRICATING, TRANSPORTING, ERECTING AND PAINTING OF STRUCTURAL STEEL SHALL BE IN ACCORDANCE WITH SECTION 04 AND 05 OF THE STANDARD SPECIFICATIONS.

EXCEPT WHERE OTHERWISE NOTED, ALL STRUCTURAL STEEL SHALL CONFORM TO SPECIFICATIONS FOR STEEL FOR BRIDGES AND BUILDINGS WITH DESIGNATIONS A-7 AND ASTM DESIGNATION 50-4 OF THE STANDARD SPECIFICATIONS, TO THE REQUIREMENTS OF ARTICLE 124.2, AND 124.3 (a) OF THE STANDARD SPECIFICATIONS.

**BEARING AND SPLICE NOTES:-**

ALL GIRDER FIELD SPLICES SHALL BE SHIP-PURCHASED, BEAMED AND MATCHMARKED FOR SHIPMENT WHILE THE MEMBERS ARE SHOP ASSEMBLED IN PROPER ALIGNMENT, WITH OR WITHOUT DIAPHRAGMS. ALL GIRDER FIELD SPLICES SHALL BE SHIP-PURCHASED 1 1/16" G. BEAMED TO 13/16" G FOR 3/4" G BOLTS AND BEAMED TO 15/16" G FOR 7/8" BOLTS.

ALL GIRDERS SHALL BE ERECTED FULL LENGTH IN THE SHOP BEFORE BEAMING AND INSPECTION.

STRUCTURAL STEEL SHALL RECEIVE ONE SHOP COAT OF RED LEAD PAINT. PARTS INACCESSIBLE AFTER ERECTION SHALL HAVE TWO SHOP COATS OF RED LEAD PAINT. FOR ADDITIONAL SHOP AND FIELD PAINT COATS, SEE THE SPECIAL PROVISIONS.

ALL ROLLERS, ROCKERS, BOLSTERS, BEARING PLATES, LEAD PLATES, PINTLES, ANCHOR BOLTS AND SPLICES SHALL BE FABRICATED AND SET IN ACCORDANCE WITH ARTICLES 04.4 OF THE STANDARD SPECIFICATIONS AND SHALL BE FINISHED IN ACCORDANCE WITH ARTICLE 04.5 (c). THESE ITEMS ARE INCLUDED IN THE WEIGHT OF STRUCTURAL STEEL.


SPLICE PLATES TO BE MATCH-MARKED FOR SHIPMENT.

ANCHOR BOLTS SHALL BE SET BEFORE ROLLING DIAPHRAGMS OVER PIERS AND ABUTMENTS.

FINISHED SURFACES OF BEARINGS AND ROLLERS SHALL BE TREATED WITH ANTI-OXID COMPOUND BEFORE SHIPMENT AS STATED IN ARTICLE 04.4 OF THE STANDARD SPECIFICATIONS.

ALL FIELD CONNECTIONS SHALL BE MADE WITH 3/8" G OR 7/8" G HIGH STRENGTH BOLTS AS INDICATED.

ALL RIVETS, UNLESS OTHERWISE SHOWN OR NOTED, SHALL BE 3/8" G, OPEN HOLES 13/16" G.

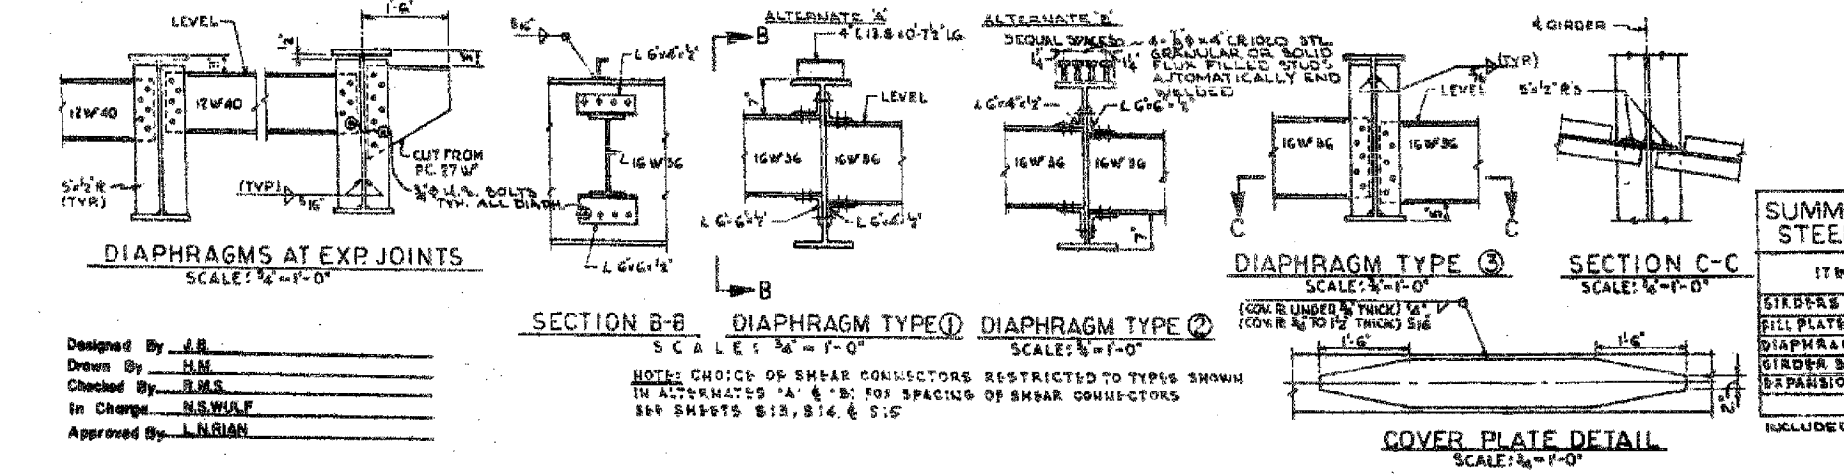

**SUMMARY OF STRUCTURAL STEEL UNITS 1, 2, 3, 4 & 5**

ITEM	UNIT	QUANTITY
GIRDERS	POUND	3,724,415 83160
FILL PLATES & SPLICE PLATES	POUND	128,355
DIAPHRAGMS	POUND	284,235
GIRDER BEARINGS	POUND	190,315
EXPANSION GUARD	POUND	155,750
TOTAL	POUND	4,483,065 83160

INCLUDED IN SUMMARY ON SHEET 32

Designed By: J.R.  
 Drawn By: H.M.  
 Checked By: B.M.S.  
 In Charge: N.S.WULF  
 Approved By: L.N.RIAN

NOTE: CHOICE OF SHEAR CONNECTORS RESTRICTED TO TYPES SHOWN IN ALTERNATES 'A' & 'B'. FOR SPACING OF SHEAR CONNECTORS SEE SHEETS S13, S14 & S15

BOWMAN, BARRETT & ASSOCIATES INC.  
 CONSULTING ENGINEERS  
 Chicago, Illinois  
 312.228.0100  
 www.bbainc.com

FOR INFORMATION ONLY

Sheet S12 of 64

ILLINOIS DEPARTMENT OF TRANSPORTATION  
 F.A.I. 94/90 (DAN RYAN EXPRESSWAY)  
 DAN RYAN ELEVATED BRIDGE  
 BEARING REPLACEMENT & STEEL REPAIR  
 EXISTING PLAN INFORMATION  
 SN 016-0137

SCALE: NTS  
 DATE: 5/18/2007

DRAWN BY: LAM  
 CHECKED BY: BLU

REVISIONS  
 NAME DATE

