




EXAMPLE, 2 <sup>3</sup> DENOTES 3/8"

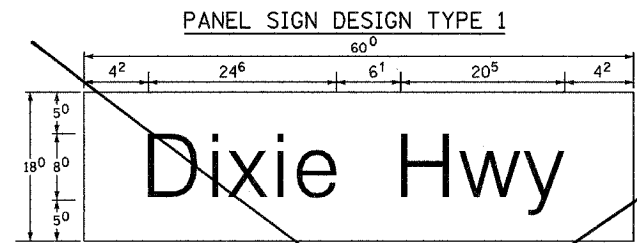

0.70 Sq. M. each  
7.50 Sq. Ft. each  
2 Required  
Design Series D


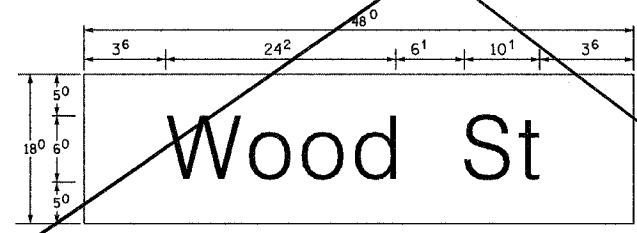


0.56 Sq. M. each  
6.00 Sq. Ft. each  
2 Required  
Design Series D

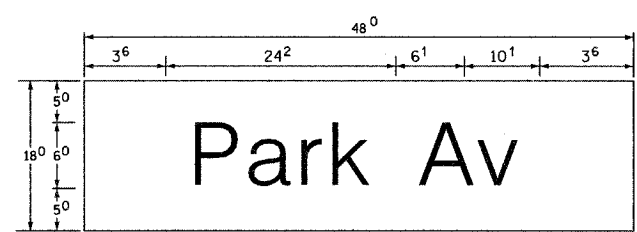



0.56 Sq. M. each  
6.00 Sq. Ft. each  
2 Required  
Design Series D

SUPPORTING CHANNELS

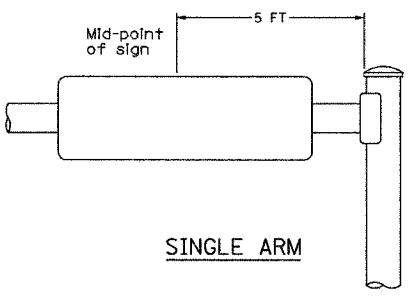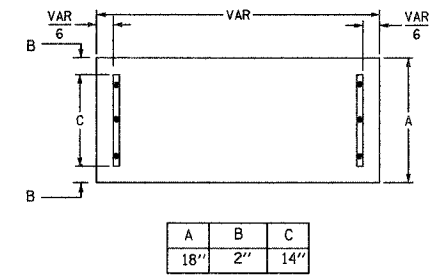

SINGLE ARM

SUPPORTING CHANNELS

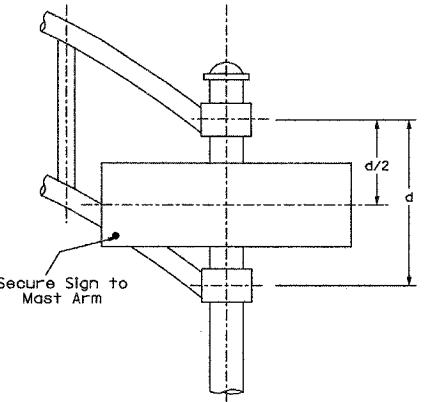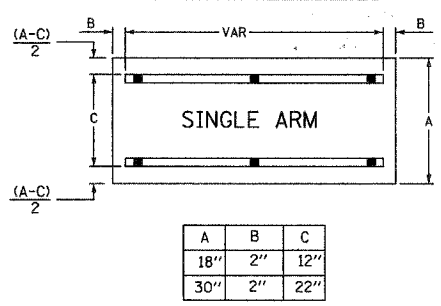

DUAL ARM

GENERAL NOTES

- WHERE MAST ARM MOUNTED STREET NAME SIGNS ARE SPECIFIED, THE MAST ARM ASSEMBLY AND POLES SHALL BE DESIGNED TO SUPPORT THE LOADINGS CALLED FOR AN STANDARDS 834001, 834006 AND 834011, AS APPLICABLE, PLUS A 2'-6" BY 6'-0" SIGN PANEL MOUNTED AS SHOWN. THE DESIGN SHALL BE IN ACCORDANCE WITH THE REQUIREMENTS OF THE CURRENT "STANDARD SPECIFICATIONS FOR STRUCTURAL SUPPORTS FOR HIGHWAY SIGNS, LUMINAIRES AND TRAFFIC SIGNALS" AS PUBLISHED BY THE AMERICAN ASSOCIATION OF STATE HIGHWAY AND TRANSPORTATION OFFICIALS FOR 80 M.P.H. WIND VELOCITY.
- ALL SIGNS SHALL HAVE A WHITE REFLECTORIZED LEGEND AND BORDER ON A GREEN REFLECTORIZED BACKGROUND, TYPE A SHEETING.
- THE SIGN LENGTH SHOULD BE INCREASED IN 6-INCH INCREMENTS, BUT THE OVERALL LENGTH SHOULD NOT EXCEED 6'-0".
- ALL BORDERS SHALL BE 3/4" WIDE AND CORNER RADIUS SHALL BE 2 1/2".
- SIGNFIX ALUMINUM CHANNEL FRAMING SYSTEM SHALL BE FOR ALL SIGNS ATTACHED TO SIGNAL POLES AND POSTS. LOCAL SUPPLIERS OF SIGNFIX ALUMINUM CHANNEL FRAMING SYSTEM ARE:

- |                                        |                                                  |
|----------------------------------------|--------------------------------------------------|
| A.K.T. CORPORATION<br>SCHAUMBURG, IL.  | AMERICAN FABRICATION CO.<br>CHICAGO HEIGHTS, IL. |
| TUCKER COMPANY, INC.<br>WALWATOSA, WI. | WESTERN TRAFFIC CONTROL INC.<br>CICERO, IL.      |

- PARTS LISTING
- |              |                                                                            |
|--------------|----------------------------------------------------------------------------|
| SIGN CHANNEL | PART * HPN053 (MED. CHANNEL)                                               |
| SIGN SCREWS  | 1/4" X 14 X 1" H.W.H. #3<br>SELF TAPPING WITH NEOPREEM WASHER              |
| BRACKETS     | PART * HPN034 (UNIVERSAL)<br>CHANNEL CLAMPS WITH STAINLESS STEEL STRAPPING |

OTHER BRANDS OF MOUNTING HARDWARE ARE ACCEPTABLE, BASED UPON THE DEPARTMENT'S APPROVAL AND COMPATIBILITY WITH THE CHANNEL/BACKET OF THE ABOVE PRODUCT.

SIGNFIX ALUMINUM CHANNEL FRAMING SYSTEM shall be used. See Note #5.

Upper Case To Lower Case Spacing Chart 8-6 Inch Series "C & D"

FIRST LETTER	SECOND LETTER															
	acde goq		bhkl mnpru		f w		j		s t		v y		x		z	
	C	D	C	D	C	D	C	D	C	D	C	D	C	D	C	D
A W X	2	1	1	1	1	1	1	1	1	1	1	1	1	1	1	1
B	1	1	2	2	1	1	1	1	1	1	1	1	1	1	1	1
C E G	1	1	2	2	1	1	1	1	1	1	1	1	1	1	1	1
D O O R	1	1	2	2	1	1	1	1	1	1	1	1	1	1	1	1
F	0	5	0	6	1	1	1	1	0	5	0	6	1	1	1	1
H I M N	2	0	2	1	2	2	2	2	0	2	1	2	2	2	2	2
J U	2	0	2	1	2	1	1	1	1	1	1	1	1	2	0	2
K L	1	1	1	1	1	1	1	1	1	1	1	1	1	1	1	1
P	1	1	1	1	1	1	1	1	1	1	1	1	1	1	1	1
S	1	1	1	1	1	1	1	1	1	1	1	1	1	1	1	1
T	1	1	1	1	1	1	1	1	1	1	1	1	1	1	1	1
V	0	6	1	1	1	1	1	1	1	1	1	1	1	1	1	1
Y	0	5	0	6	1	1	1	1	0	5	0	6	1	1	1	1
Z	1	1	2	2	1	1	1	1	1	1	1	1	1	2	0	2

Lower Case To Lower Case Spacing Chart 6 inch Series "C & D"

FIRST LETTER	SECOND LETTER															
	acde goq		bhkl mnpru		f w		j		s t		v y		x		z	
	C	D	C	D	C	D	C	D	C	D	C	D	C	D	C	D
adhglj lmnqu	1	6	1	7	2	2	2	4	1	6	1	7	2	4	1	6
b fkops	1	2	1	4	1	6	1	7	1	1	2	0	5	0	6	1
ce	1	2	1	4	1	6	1	7	1	1	2	0	5	0	6	1
r	0	6	1	0	1	2	1	4	0	6	1	0	3	0	3	0
tz	1	2	1	4	1	6	1	7	1	1	2	0	5	0	6	1
vy	1	1	2	1	4	1	5	1	1	2	0	5	0	6	1	1
w	1	1	2	1	4	1	5	1	1	2	0	5	0	6	1	1
x	1	2	1	4	1	6	1	7	1	1	2	0	5	0	6	1

Number to Number Spacing Chart 8 Inch Series "C & D"

FIRST NUMBER	SECOND NUMBER																			
	0		1		2		3		4		5		6		7		8		9	
	C	D	C	D	C	D	C	D	C	D	C	D	C	D	C	D	C	D	C	D
0 9	1	6	1	7	1	6	1	7	1	6	1	7	1	6	1	7	1	6	1	7
1	2	0	2	1	2	0	2	1	2	0	2	1	2	0	2	1	2	0	2	1
2 3 4	1	4	1	5	1	4	1	5	1	4	1	5	1	4	1	5	1	4	1	5
5	1	4	1	5	1	4	1	5	1	4	1	5	1	4	1	5	1	4	1	5
6	1	6	1	7	1	6	1	7	1	6	1	7	1	6	1	7	1	6	1	7
7	1	2	1	4	1	5	1	4	1	5	1	4	1	5	1	4	1	5	1	4
8	1	6	1	7	1	6	1	7	1	6	1	7	1	6	1	7	1	6	1	7

UPPER AND LOWER CASE LETTER WIDTHS

LETTERS	6 INCH UPPER CASE LETTERS				8 INCH UPPER CASE LETTERS				6 INCH LOWER CASE LETTERS				
	SERIES		SERIES		SERIES		SERIES		SERIES		SERIES		
	C	D	C	D	C	D	C	D	C	D	C	D	
A	3	6	5	0	5	0	6	5	a	3	5	4	2
B	3	2	4	0	4	3	5	3	b	3	5	4	2
C	3	2	4	0	4	3	5	3	c	3	5	4	1
D	3	2	4	0	4	3	5	3	d	3	5	4	2
E	3	0	3	5	4	0	4	7	e	3	5	4	2
F	3	0	3	5	4	0	4	7	f	2	3	2	6
G	3	2	4	0	4	3	5	3	g	3	5	4	2
H	3	2	4	0	4	3	5	3	h	3	5	4	2
I	0	7	0	7	1	1	1	2	i	1	1	1	1
J	3	0	3	6	4	0	5	0	j	2	0	2	2
K	3	2	4	1	4	3	5	4	k	3	5	4	2
L	3	0	3	5	4	0	4	7	l	1	1	1	1
M	3	7	4	5	5	1	6	1	m	6	0	7	0
N	3	2	4	0	4	3	5	3	n	3	5	4	2
O	3	4	4	2	4	5	5	5	o	3	6	4	3
P	3	2	4	0	4	3	5	3	p	3	5	4	2
Q	3	4	4	2	4	5	5	5	q	3	5	4	2
R	3	2	4	0	4	3	5	3	r	2	6	3	2
S	3	2	4	0	4	3	5	3	s	3	6	4	2
T	3	0	3	5	4	0	4	7	t	2	7	3	2
U	3	2	4	0	4	3	5	3	u	3	5	4	2
V	3	5	4	4	4	7	6	0	v	4	2	4	7
W	4	4	5	2	6	0	7	0	w	5	5	6	4
X	3	4	4	0	4	5	5	3	x	4	4	5	1
Y	3	6	5	0	5	0	6	6	y	4	6	5	3
Z	3	2	4	0	4	3	5	3	z	3	6	4	3

NUMBER	6 INCH SERIES		8 INCH SERIES	
	C	D	C	D
1	1	2	1	4
2	3	2	4	0
3	3	2	4	0
4	3	5	4	3
5	3	2	4	0
6	3	2	4	0
7	3	2	4	0
8	3	2	4	0
9	3	2	4	0
0	3	4	4	2

REVISIONS	
NAME	DATE
URS corp	2/19/08

ILLINOIS DEPARTMENT OF TRANSPORTATION  
US RTE 6 FROM I-294 TO IL RTE 1  
MAST ARM MOUNTED STREET NAME SIGNS

SCALE: N.T.S. DRAWN BY: DK  
DATE: 03/19/07 CHECKED BY: JA