


CROSS SECTION
(LOOKING EAST)

HOT-MIX ASPHALT MIXTURE REQUIREMENTS				
		MIXTURE TYPE	AC TYPE	AIR VOIDS
TEMPORARY PAVEMENT	TOP 2"	HOT-MIX ASPHALT SURFACE COURSE, MIX "D", N50 (IL 9.5 mm)	PG 64-22	4% @ 50 GYR
	BOTT. 6"	HOT-MIX ASPHALT BINDER COURSE, IL-19.0, N50 (IN 2 LIFTS)	PG 64-22**	4% @ 50 GYR

THE UNIT WEIGHT USED TO CALCULATE ALL HMA SURFACE MIXTURE QUANTITIES IS 112 LBS/SQ YD/IN.
** WHEN RAP EXCEEDS 20%, THE NEW ASPHALT BINDER IN THE MIX SHALL BE PG 58-22.

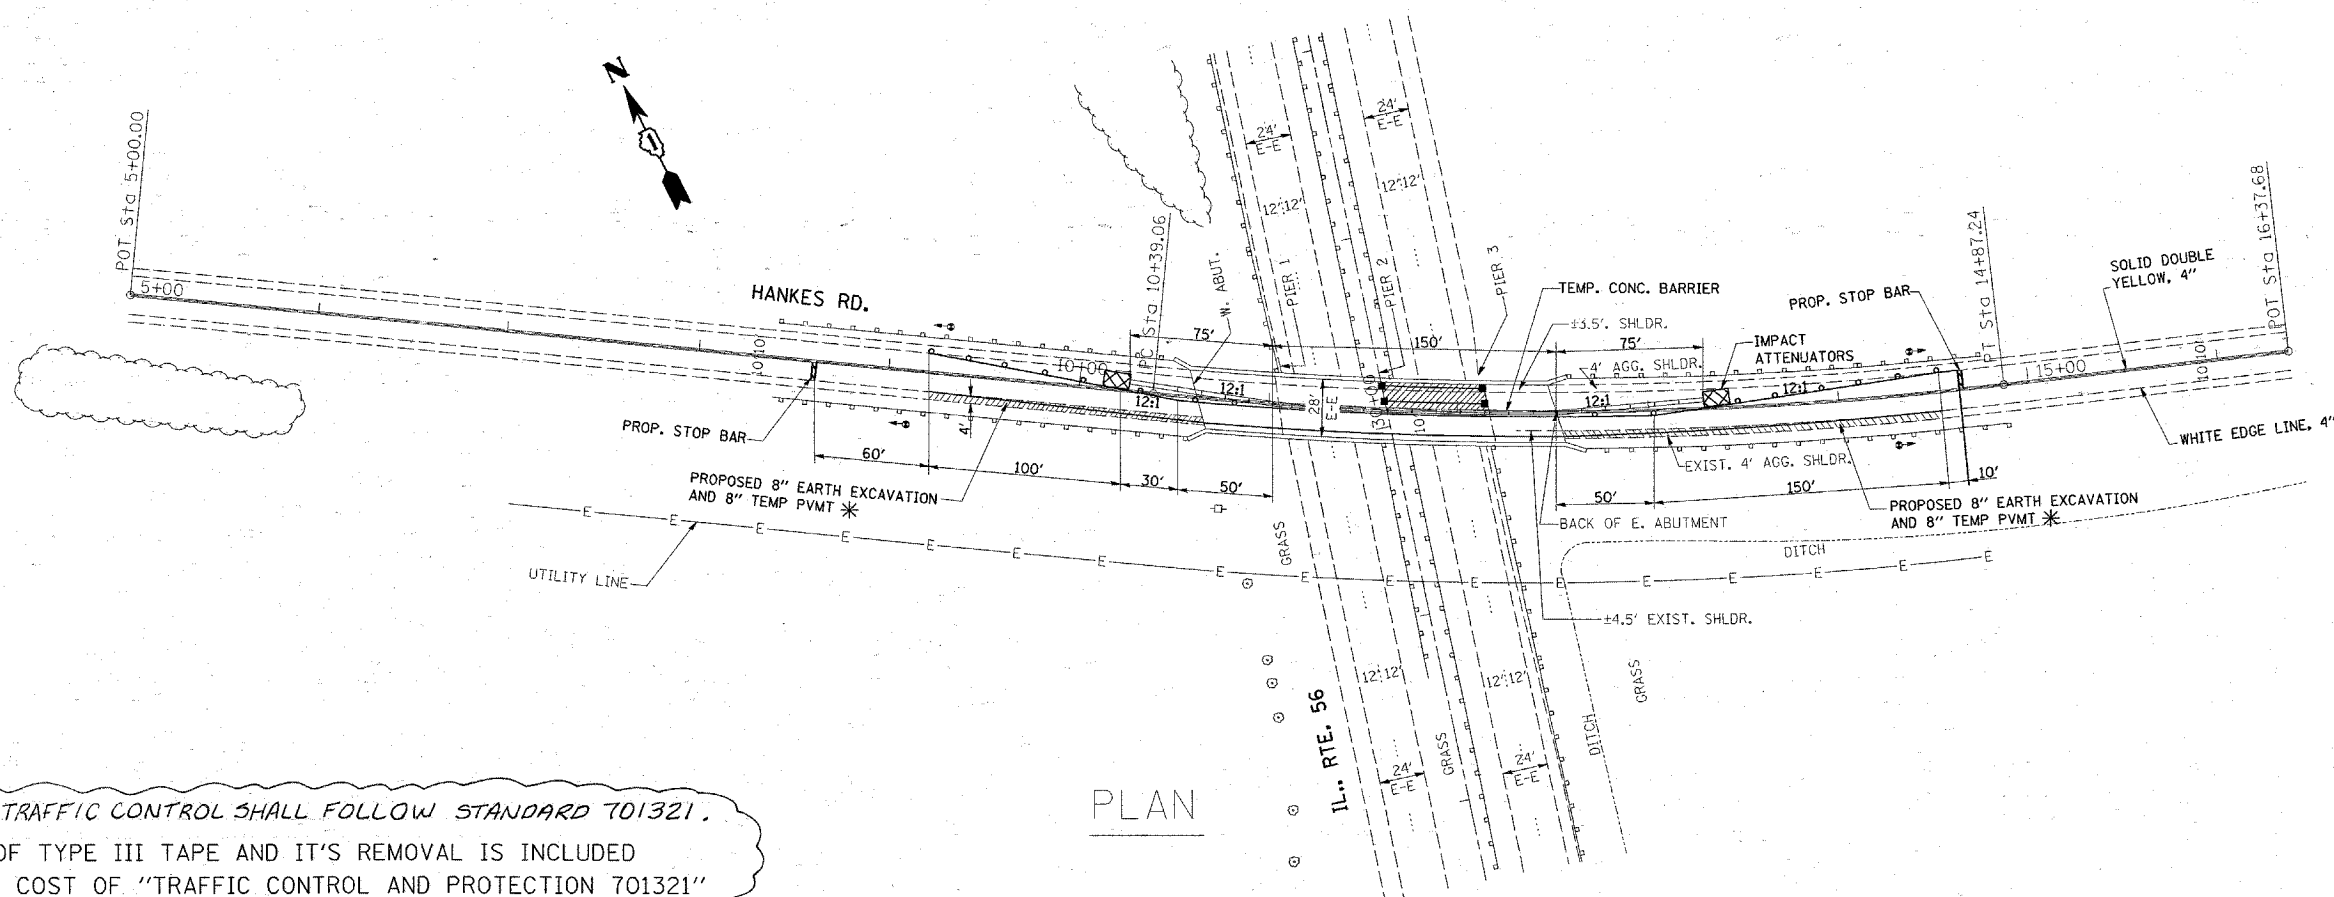

PLAN

NOTE: TRAFFIC CONTROL SHALL FOLLOW STANDARD 701321.
COST OF TYPE III TAPE AND IT'S REMOVAL IS INCLUDED IN THE COST OF "TRAFFIC CONTROL AND PROTECTION 701321"

Rev. 6-4-08