


**PART OF THE NE.1/4 OF SEC. 12, T. 36 N., R.12 E. & PART OF THE NW.1/4 OF SEC. 7, T.36 N., R. 13 E. OF THE 3rd P.M.,
IN COOK COUNTY, ILLINOIS.**

CONTRACT NO. 62343

F.A. RTE.	SECTION	COUNTY	TOTAL SHEETS	SHEET NO.
*	* #	COOK	86	46
I.H.W.A. REG.		ILLINOIS PROJECT		
*FAP 348 (IL 43)		* (1244 3/127-1) R5-1		


SUBDIVISION OF THE EAST 1/2 OF THE NORTHEAST 1/4 SECTION 12, TOWNSHIP 36 NORTH, RANGE 12 EAST
(DOCUMENT 91601)

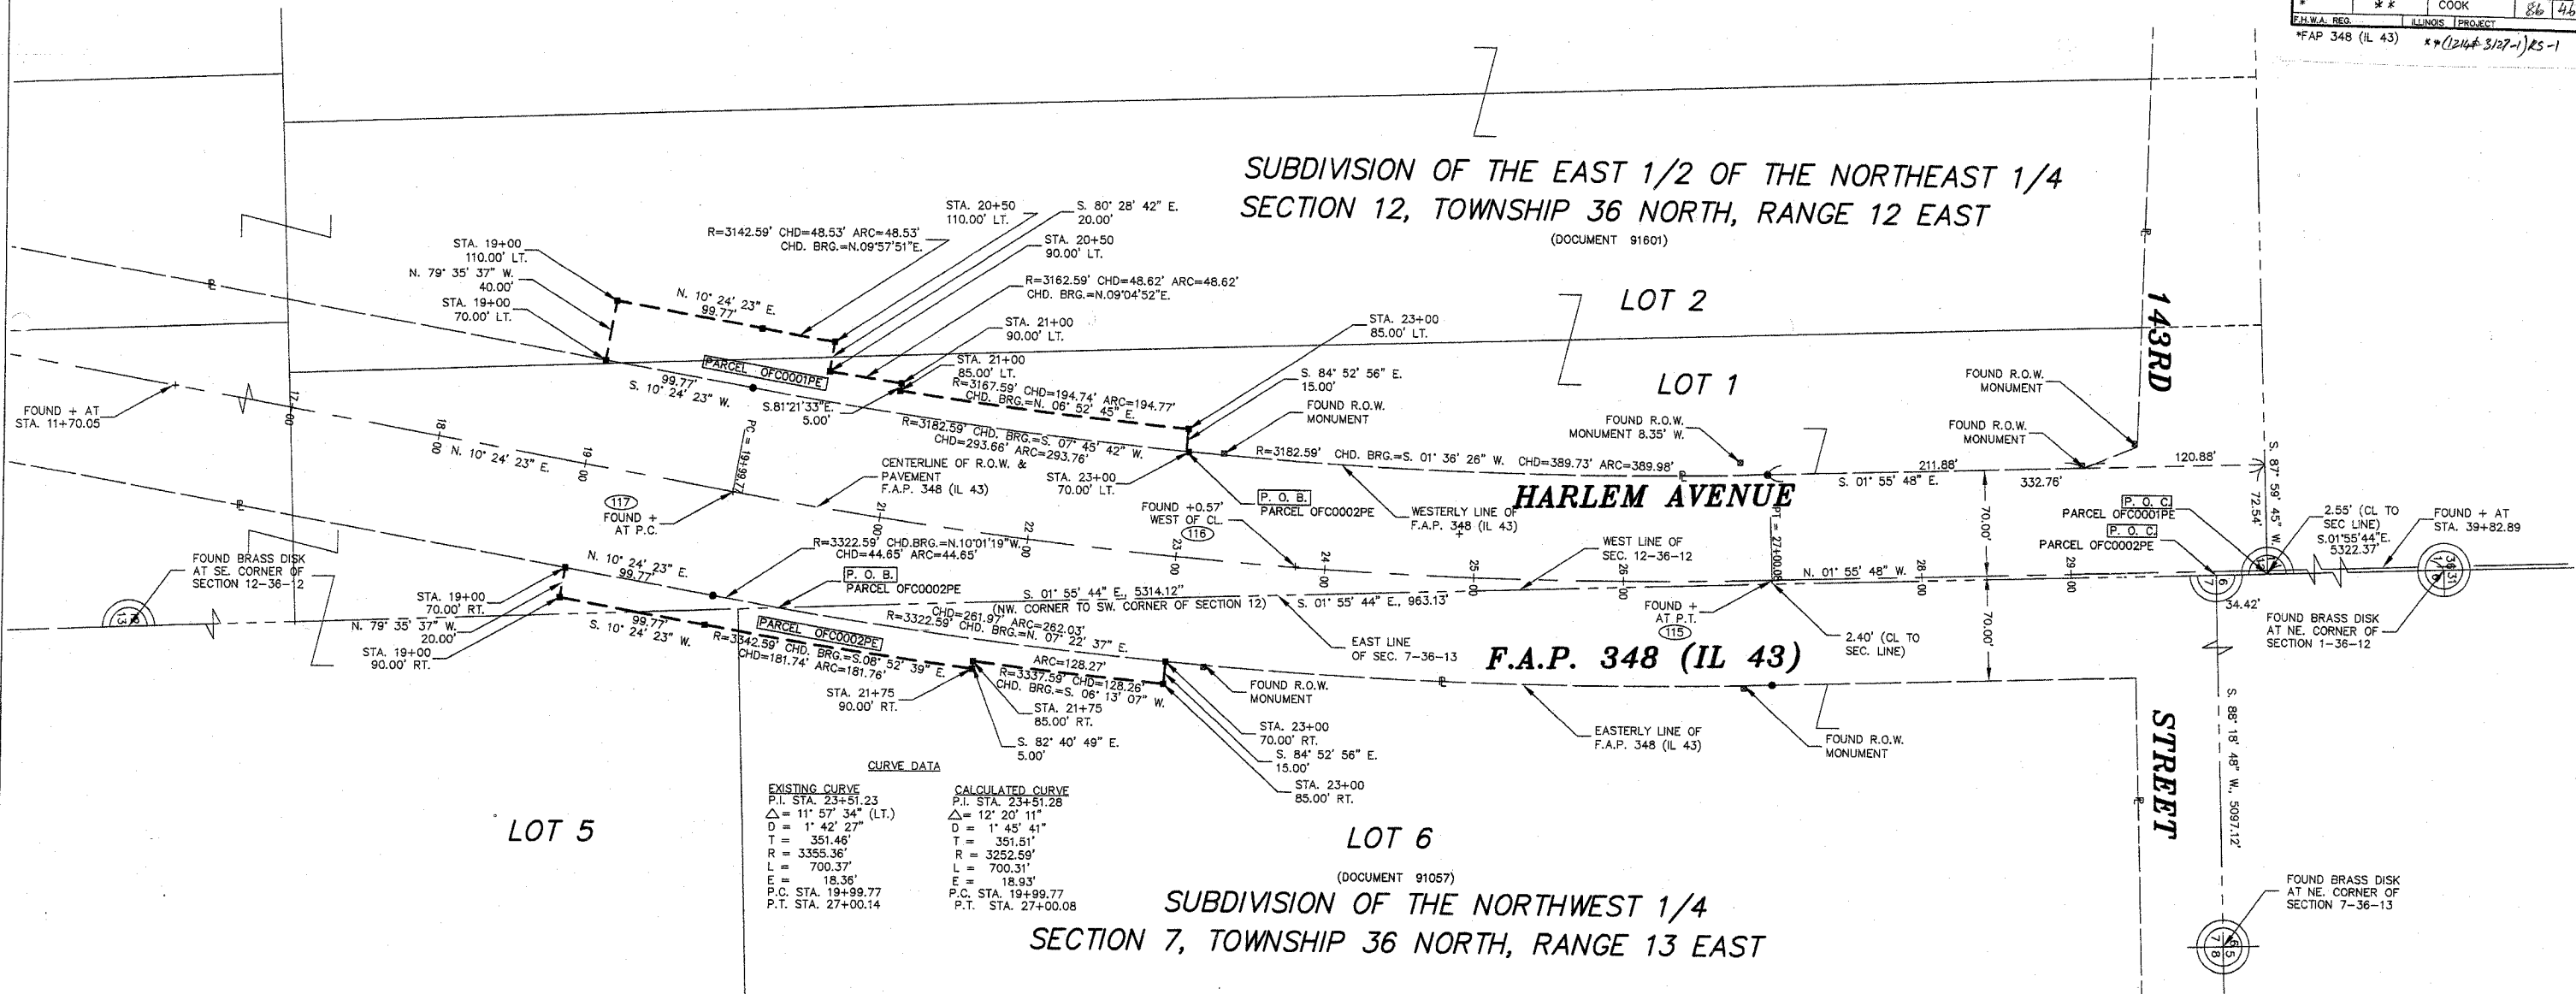

CURVE DATA

EXISTING CURVE	CALCULATED CURVE
P.I. STA. 23+51.23	P.I. STA. 23+51.28
Δ = 11° 57' 34" (LT.)	Δ = 12° 20' 11"
D = 1' 42' 27"	D = 1' 45' 41"
T = 351.46'	T = 351.51'
R = 3355.36'	R = 3252.59'
L = 700.37'	L = 700.31'
E = 18.36'	E = 18.93'
P.C. STA. 19+99.77	P.C. STA. 19+99.77
P.T. STA. 27+00.14	P.T. STA. 27+00.08

LEGEND

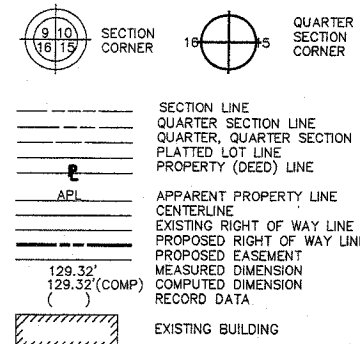

- IRON PIPE OR ROD FOUND REPLACED AFTER CONSTRUCTION
- + CUT CROSS FOUND OR SET
- T1 THESE STAKES REFERENCE FOUND OR SET MONUMENTATION. SET 5/8 INCH IRON ROD FLUSH WITH GROUND TO THE FOUND IRON STAKE. IDENTIFIED BY COLORED PLASTIC CAP BEARING SURVEYORS REGISTRATION NUMBER.
- T2
- T3
- BT1 THESE STAKES, IN CULTIVATED AREAS, REFERENCE FOUND OR SET MONUMENTATION, BURIED 5/8 INCH IRON ROD 20 INCHES BELOW GROUND TO THE FOUND IRON STAKE. IDENTIFIED BY COLORED PLASTIC CAP BEARING SURVEYORS REGISTRATION NUMBER.
- BT2
- BT3
- STAKING OF PROPOSED RIGHT OF WAY. SET DIVISION OF HIGHWAYS SURVEY MARKER TO MONUMENT THE POSITION SHOWN, IDENTIFIED BY INSCRIPTION DATA AND SURVEYORS REGISTRATION NUMBER.
- M STAKING OF PROPOSED RIGHT OF WAY IN CULTIVATED AREAS. INCH METAL ROD 20 INCHES BELOW GROUND TO MARK FUTURE SURVEY MARKER POSITION. IDENTIFIED BY COLORED PLASTIC CAP BEARING SURVEYORS REGISTRATION NUMBER.
- PERMANENT SURVEY MARKER, I.D.O.T. STD. 2135 (TO BE SET BY OTHERS)
- RIGHT OF WAY STAKING PROPOSED TO BE SET.

STATE OF ILLINOIS)
COUNTY OF DU PAGE)

THIS IS TO CERTIFY THAT ROBERT W. STASIK, AN ILLINOIS PROFESSIONAL LAND SURVEYOR, HAS SURVEYED THE PLAT OF HIGHWAYS SHOWN HEREON BETWEEN SECTION 12, TOWNSHIP 36 NORTH, RANGE 12 EAST AND SECTION 7, TOWNSHIP 36 NORTH, RANGE 13 EAST OF THE THIRD PRINCIPAL MERIDIAN, COOK COUNTY; THAT THE SURVEY IS TRUE AND COMPLETE AS SHOWN TO THE BEST OF MY KNOWLEDGE AND BELIEF; THAT THE PLAT CORRECTLY REPRESENTS SAID SURVEY, THAT ALL MONUMENTS FOUND AND ESTABLISHED ARE OF PERMANENT QUALITY AND OCCUPY THE POSITIONS SHOWN THEREON AND THAT THE MONUMENTS ARE SUFFICIENT TO ENABLE THE SURVEY TO BE RETRACED. MADE FOR THE DEPARTMENT OF TRANSPORTATION, STATE OF ILLINOIS.

DATED AT DOWNERS GROVE, ILLINOIS THIS 29th DAY OF JULY, 2008 A.D.
C. M. LAVOIE & ASSOCIATES, INC.
633 ROGERS STREET
DOWNERS GROVE, ILLINOIS



PARCEL NO.	OWNER	TOTAL HOLDING ACRES SQ. FT.	PART TAKEN ACRES SQ. FT.	REMAINDER ACRES SQ. FT.	PREV. DED. ACRES SQ. FT.	EASEMENT ACRES SQ. FT.	EASEMENT	PERMANENT TAX INDEX NUMBER	PROPERTY ACQUIRED BY
0FC0001PE	FOREST PRESERVE DISTRICT OF COOK COUNTY, ILLINOIS	N/A	N/A	N/A	N/A	0.226 9848	GRADING	27-12-204-002	
0FC0002PE	FOREST PRESERVE DISTRICT OF COOK COUNTY, ILLINOIS	N/A	N/A	N/A	N/A	0.172 7506	GRADING	27-12-204-002 & 28-07-100-001	

PLAT OF HIGHWAYS
STATE OF ILLINOIS
DEPARTMENT OF TRANSPORTATION
FAU 348 (IL 43)

SECTION : OVER TINLEY CREEK COOK COUNTY
PROJECT JOB NO. R-90-014-01
STATION 19+00 TO STATION 23+00
SCALE: 1"=50' SHEET 2 OF 4

BUREAU OF LAND ACQUISITION
201 WEST CENTER COURT
SCHAUMBURG, ILLINOIS 60196

REVISION DATE	REVISION	MADE BY