


CROSS SECTION SURVEYED BY DATE
 SECTION GRADES CHECKED
 NOTE BOOK NO. []
 EX. FILE NO. []
 EX. FILE NAME []

CROSS SECTION SURVEYED BY DATE
 SECTION GRADES CHECKED
 NOTE BOOK NO. []
 EX. FILE NO. []
 EX. FILE NAME []

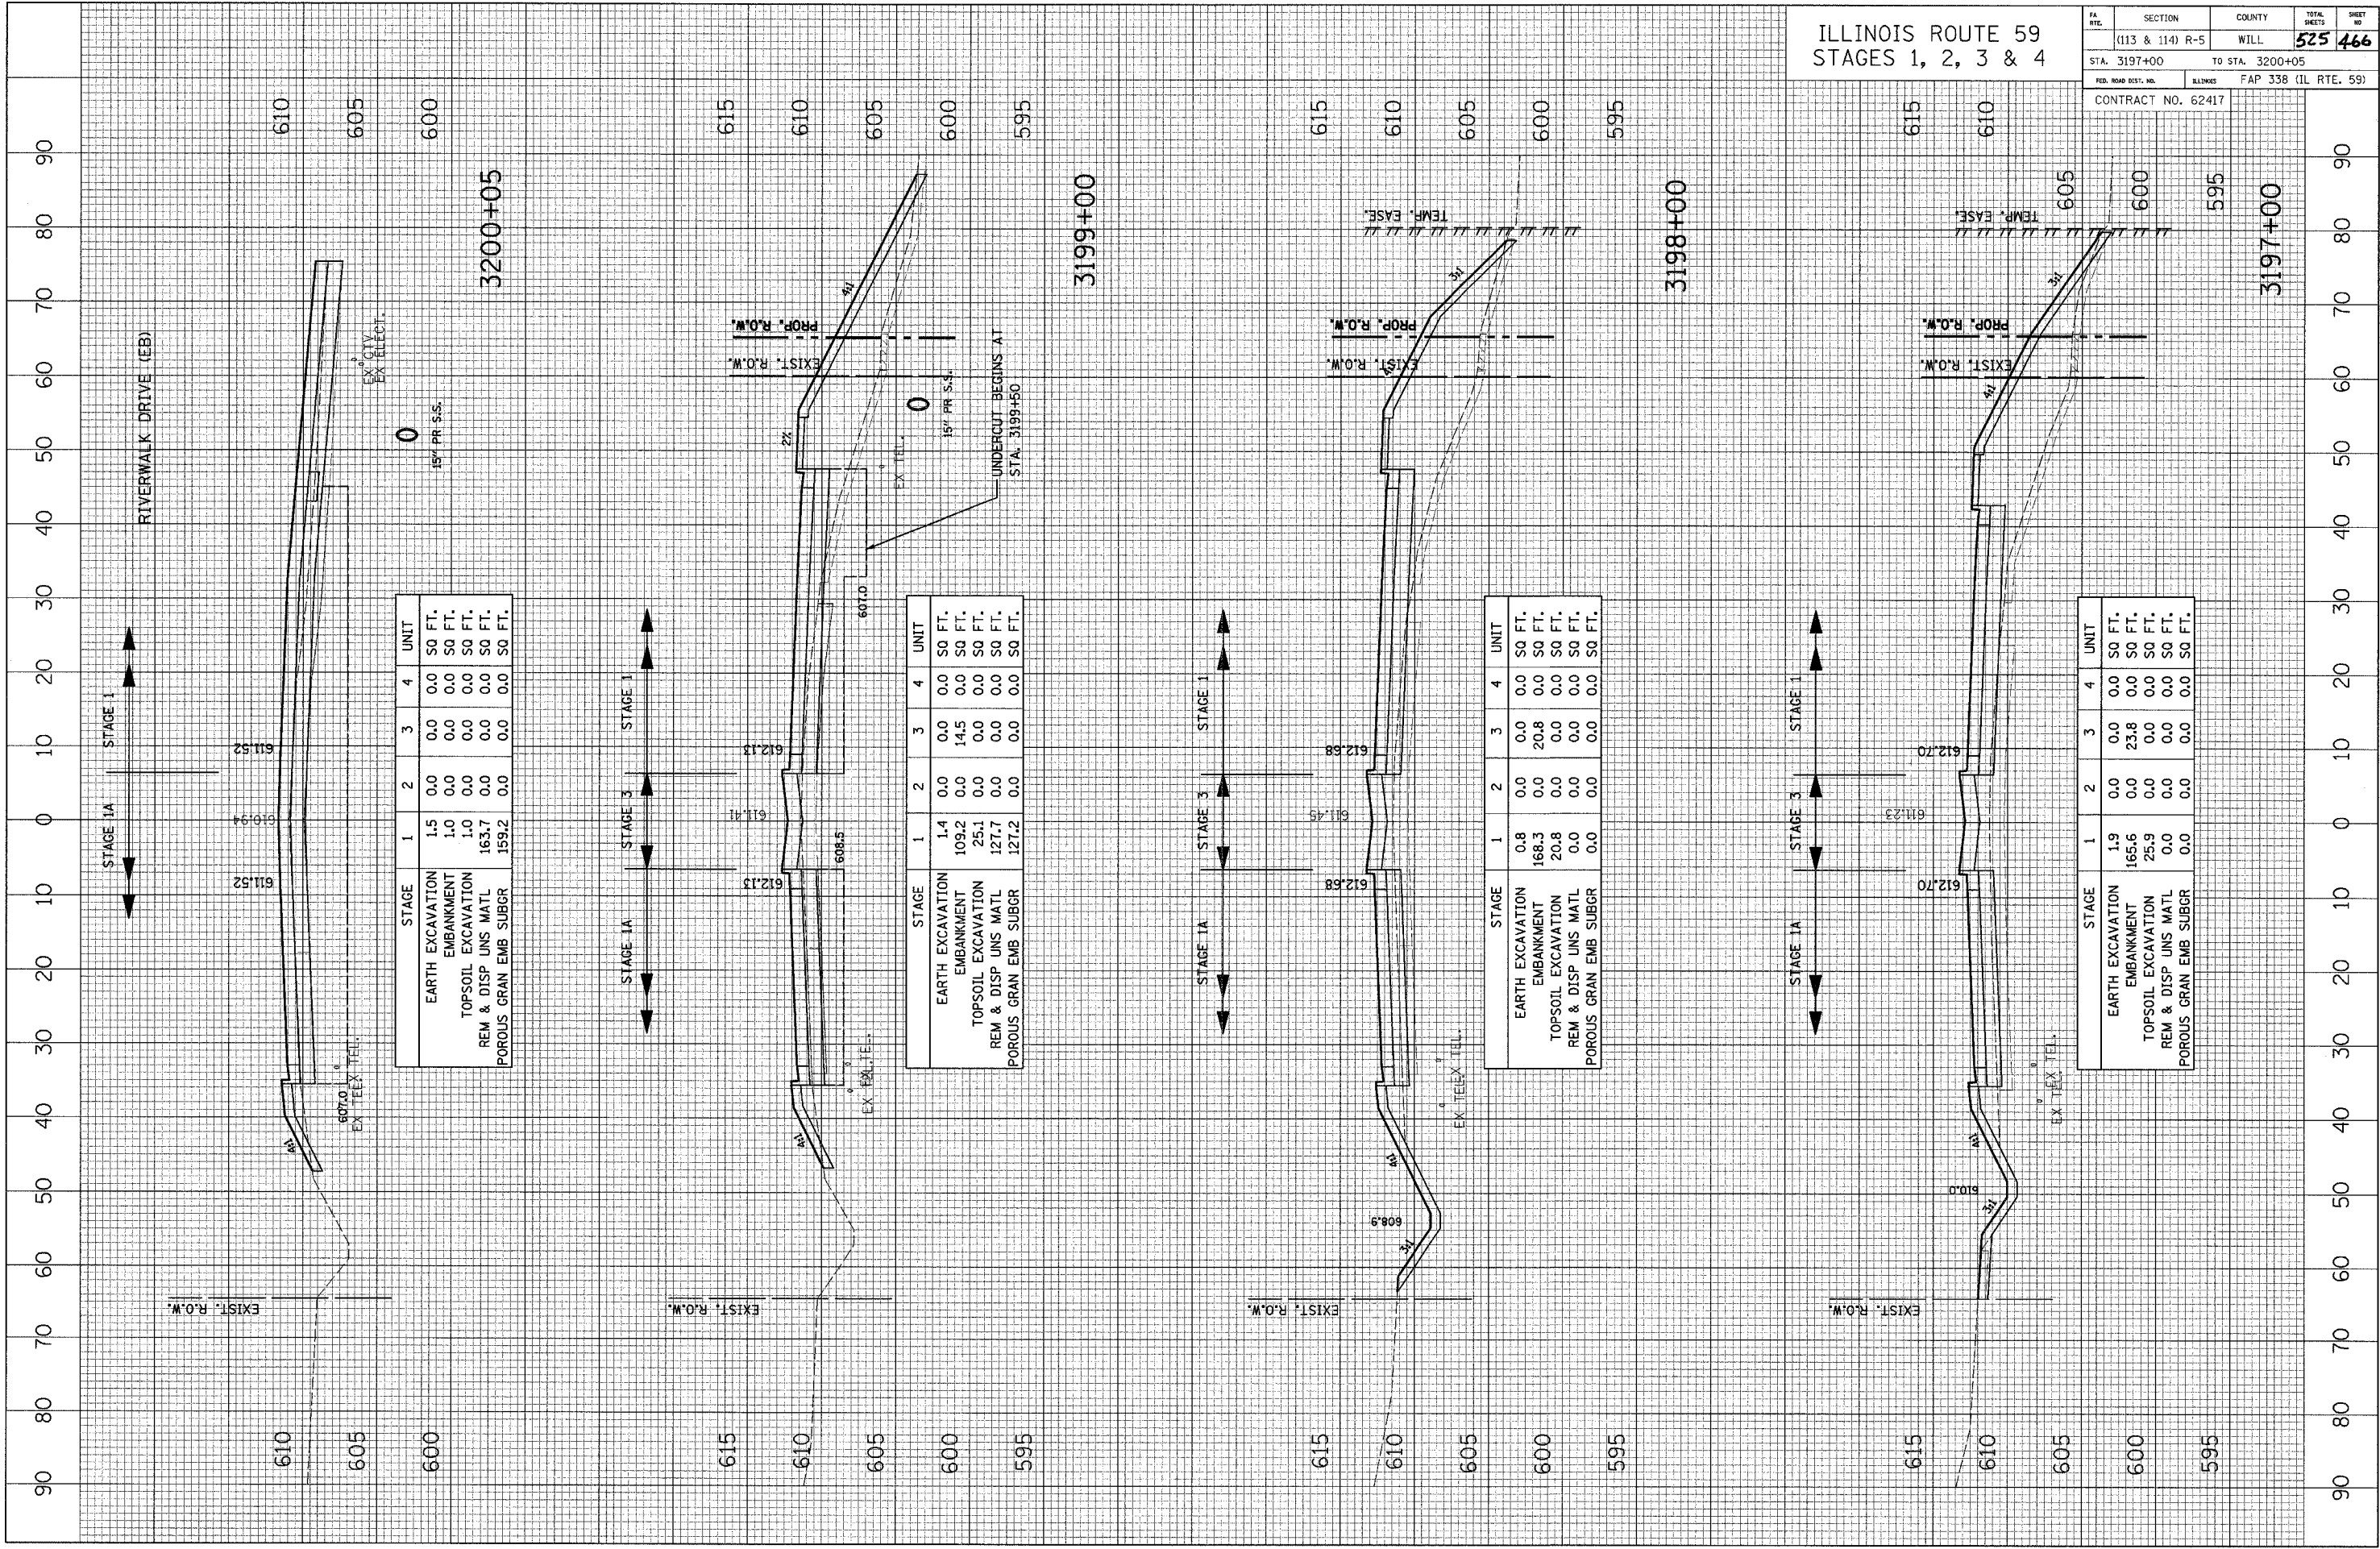

| STAGE | 1 | 2 | 3 | 4 | UNIT |
|-----------------------|-------|-----|-----|-----|--------|
| EARTH EXCAVATION | 1.5 | 0.0 | 0.0 | 0.0 | SQ FT. |
| EMBANKMENT | 1.0 | 0.0 | 0.0 | 0.0 | SQ FT. |
| TOPSOIL EXCAVATION | 1.0 | 0.0 | 0.0 | 0.0 | SQ FT. |
| REM & DISP UNS MATL | 163.7 | 0.0 | 0.0 | 0.0 | SQ FT. |
| POROUS GRAN EMB SUBGR | 159.2 | 0.0 | 0.0 | 0.0 | SQ FT. |

| STAGE | 1 | 2 | 3 | 4 | UNIT |
|-----------------------|-------|-----|------|-----|--------|
| EARTH EXCAVATION | 1.4 | 0.0 | 0.0 | 0.0 | SQ FT. |
| EMBANKMENT | 109.2 | 0.0 | 14.5 | 0.0 | SQ FT. |
| TOPSOIL EXCAVATION | 25.1 | 0.0 | 0.0 | 0.0 | SQ FT. |
| REM & DISP UNS MATL | 127.7 | 0.0 | 0.0 | 0.0 | SQ FT. |
| POROUS GRAN EMB SUBGR | 121.2 | 0.0 | 0.0 | 0.0 | SQ FT. |

| STAGE | 1 | 2 | 3 | 4 | UNIT |
|-----------------------|-------|-----|------|-----|--------|
| EARTH EXCAVATION | 0.8 | 0.0 | 0.0 | 0.0 | SQ FT. |
| EMBANKMENT | 168.3 | 0.0 | 20.8 | 0.0 | SQ FT. |
| TOPSOIL EXCAVATION | 20.8 | 0.0 | 0.0 | 0.0 | SQ FT. |
| REM & DISP UNS MATL | 0.0 | 0.0 | 0.0 | 0.0 | SQ FT. |
| POROUS GRAN EMB SUBGR | 0.0 | 0.0 | 0.0 | 0.0 | SQ FT. |

| STAGE | 1 | 2 | 3 | 4 | UNIT |
|-----------------------|-------|-----|------|-----|--------|
| EARTH EXCAVATION | 1.9 | 0.0 | 0.0 | 0.0 | SQ FT. |
| EMBANKMENT | 165.6 | 0.0 | 23.8 | 0.0 | SQ FT. |
| TOPSOIL EXCAVATION | 25.9 | 0.0 | 0.0 | 0.0 | SQ FT. |
| REM & DISP UNS MATL | 0.0 | 0.0 | 0.0 | 0.0 | SQ FT. |
| POROUS GRAN EMB SUBGR | 0.0 | 0.0 | 0.0 | 0.0 | SQ FT. |