


CROSS SECTION SURVEYED GRADES CHECKED BY DATE
 SECTION NO. STRUCTURE NOTATIONS CHFD

CROSS SECTION SURVEYED ALTIMETER CHECKED BY DATE
 NOTE BOOK NO. FILE NAME

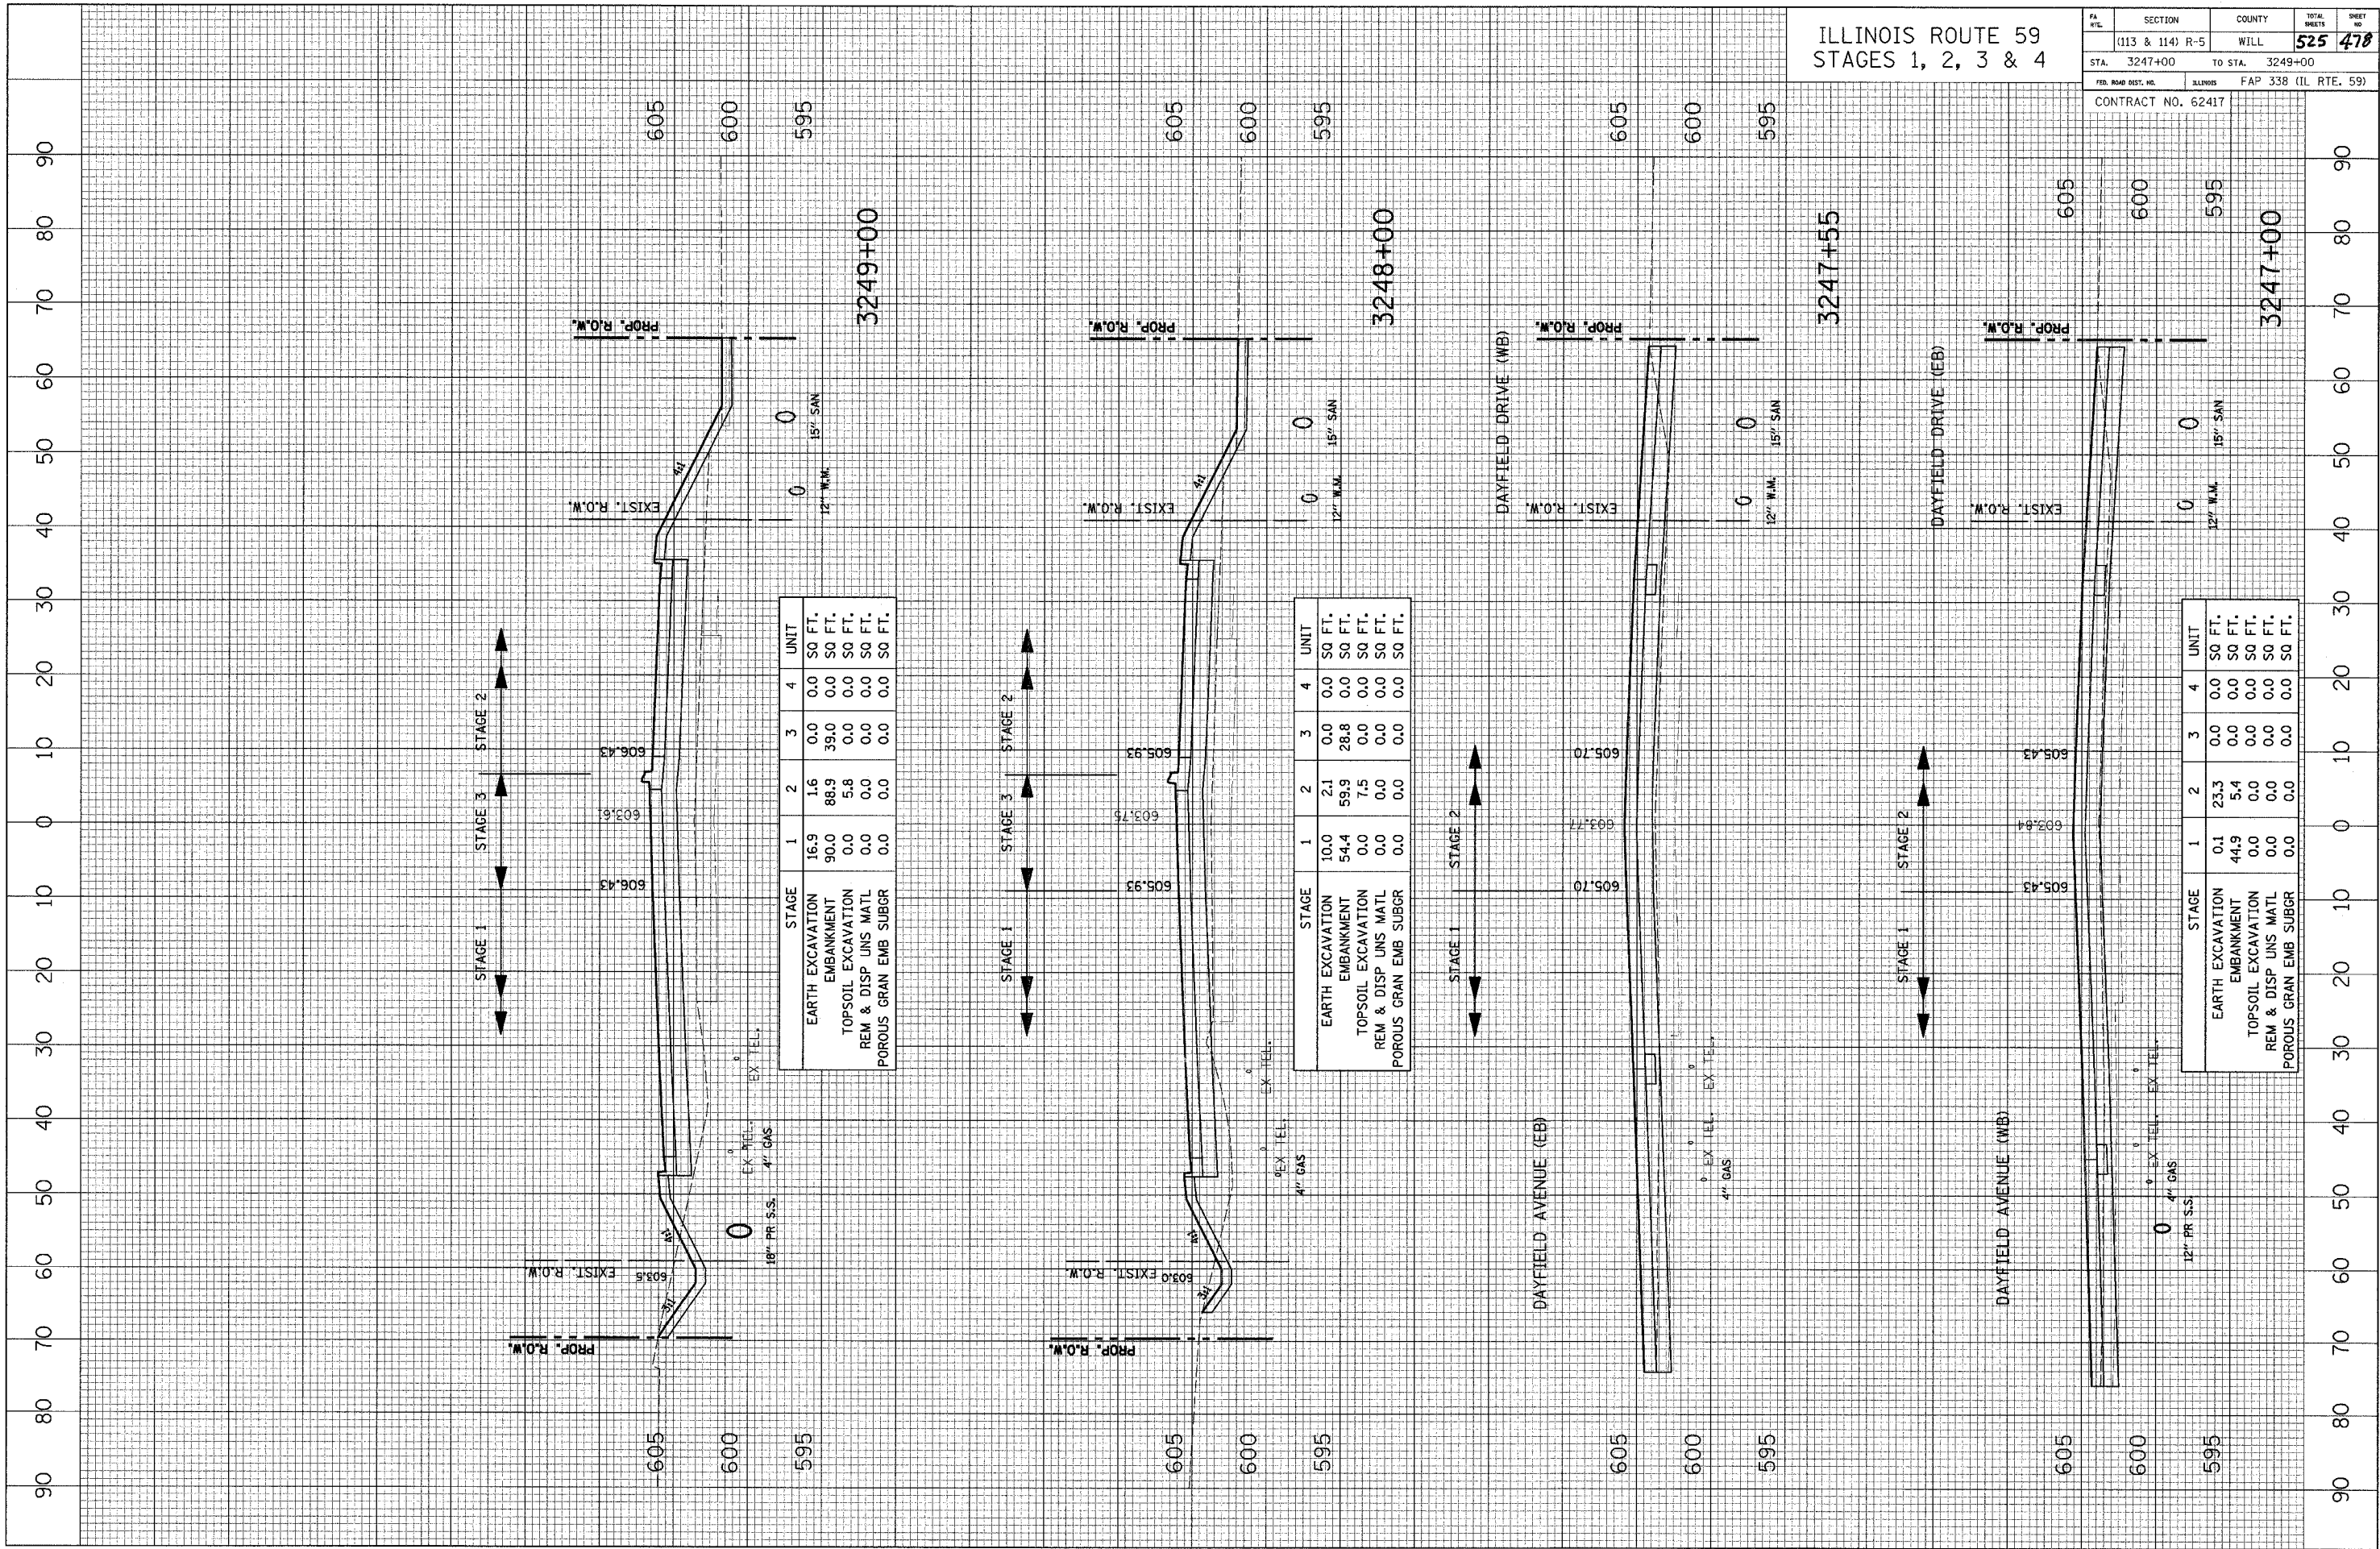

STAGE	1	2	3	4	UNIT
EARTH EXCAVATION	16.9	1.6	0.0	0.0	SQ FT.
EMBANKMENT	90.0	88.9	39.0	0.0	SQ FT.
TOPSOIL EXCAVATION	0.0	5.8	0.0	0.0	SQ FT.
REM & DISP UNS MATL	0.0	0.0	0.0	0.0	SQ FT.
POROUS GRAN EMB SUBGR	0.0	0.0	0.0	0.0	SQ FT.

STAGE	1	2	3	4	UNIT
EARTH EXCAVATION	10.0	2.1	0.0	0.0	SQ FT.
EMBANKMENT	54.4	59.9	28.8	0.0	SQ FT.
TOPSOIL EXCAVATION	0.0	7.5	0.0	0.0	SQ FT.
REM & DISP UNS MATL	0.0	0.0	0.0	0.0	SQ FT.
POROUS GRAN EMB SUBGR	0.0	0.0	0.0	0.0	SQ FT.

STAGE	1	2	3	4	UNIT
EARTH EXCAVATION	0.1	23.3	0.0	0.0	SQ FT.
EMBANKMENT	44.9	5.4	0.0	0.0	SQ FT.
TOPSOIL EXCAVATION	0.0	0.0	0.0	0.0	SQ FT.
REM & DISP UNS MATL	0.0	0.0	0.0	0.0	SQ FT.
POROUS GRAN EMB SUBGR	0.0	0.0	0.0	0.0	SQ FT.

STAGE	1	2	3	4	UNIT
EARTH EXCAVATION	0.1	23.3	0.0	0.0	SQ FT.
EMBANKMENT	44.9	5.4	0.0	0.0	SQ FT.
TOPSOIL EXCAVATION	0.0	0.0	0.0	0.0	SQ FT.
REM & DISP UNS MATL	0.0	0.0	0.0	0.0	SQ FT.
POROUS GRAN EMB SUBGR	0.0	0.0	0.0	0.0	SQ FT.