
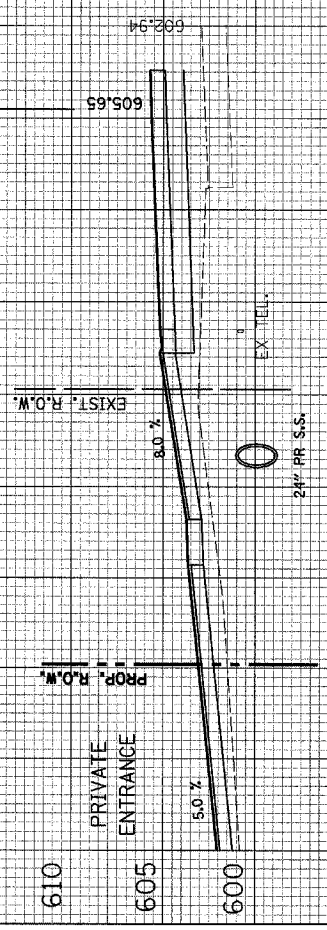


CROSS SECTION
 SURVEYED
 GRADES CHECKED
 ALIGNMENT CHECKED
 NOTE BOOK NO. _____
 DATE _____
 BY _____
 SURV. USE NOTATIONS CHKD

CROSS SECTION
 SURVEYED
 GRADES CHECKED
 ALIGNMENT CHECKED
 NOTE BOOK NO. _____
 DATE _____
 BY _____
 SURV. USE NOTATIONS CHKD

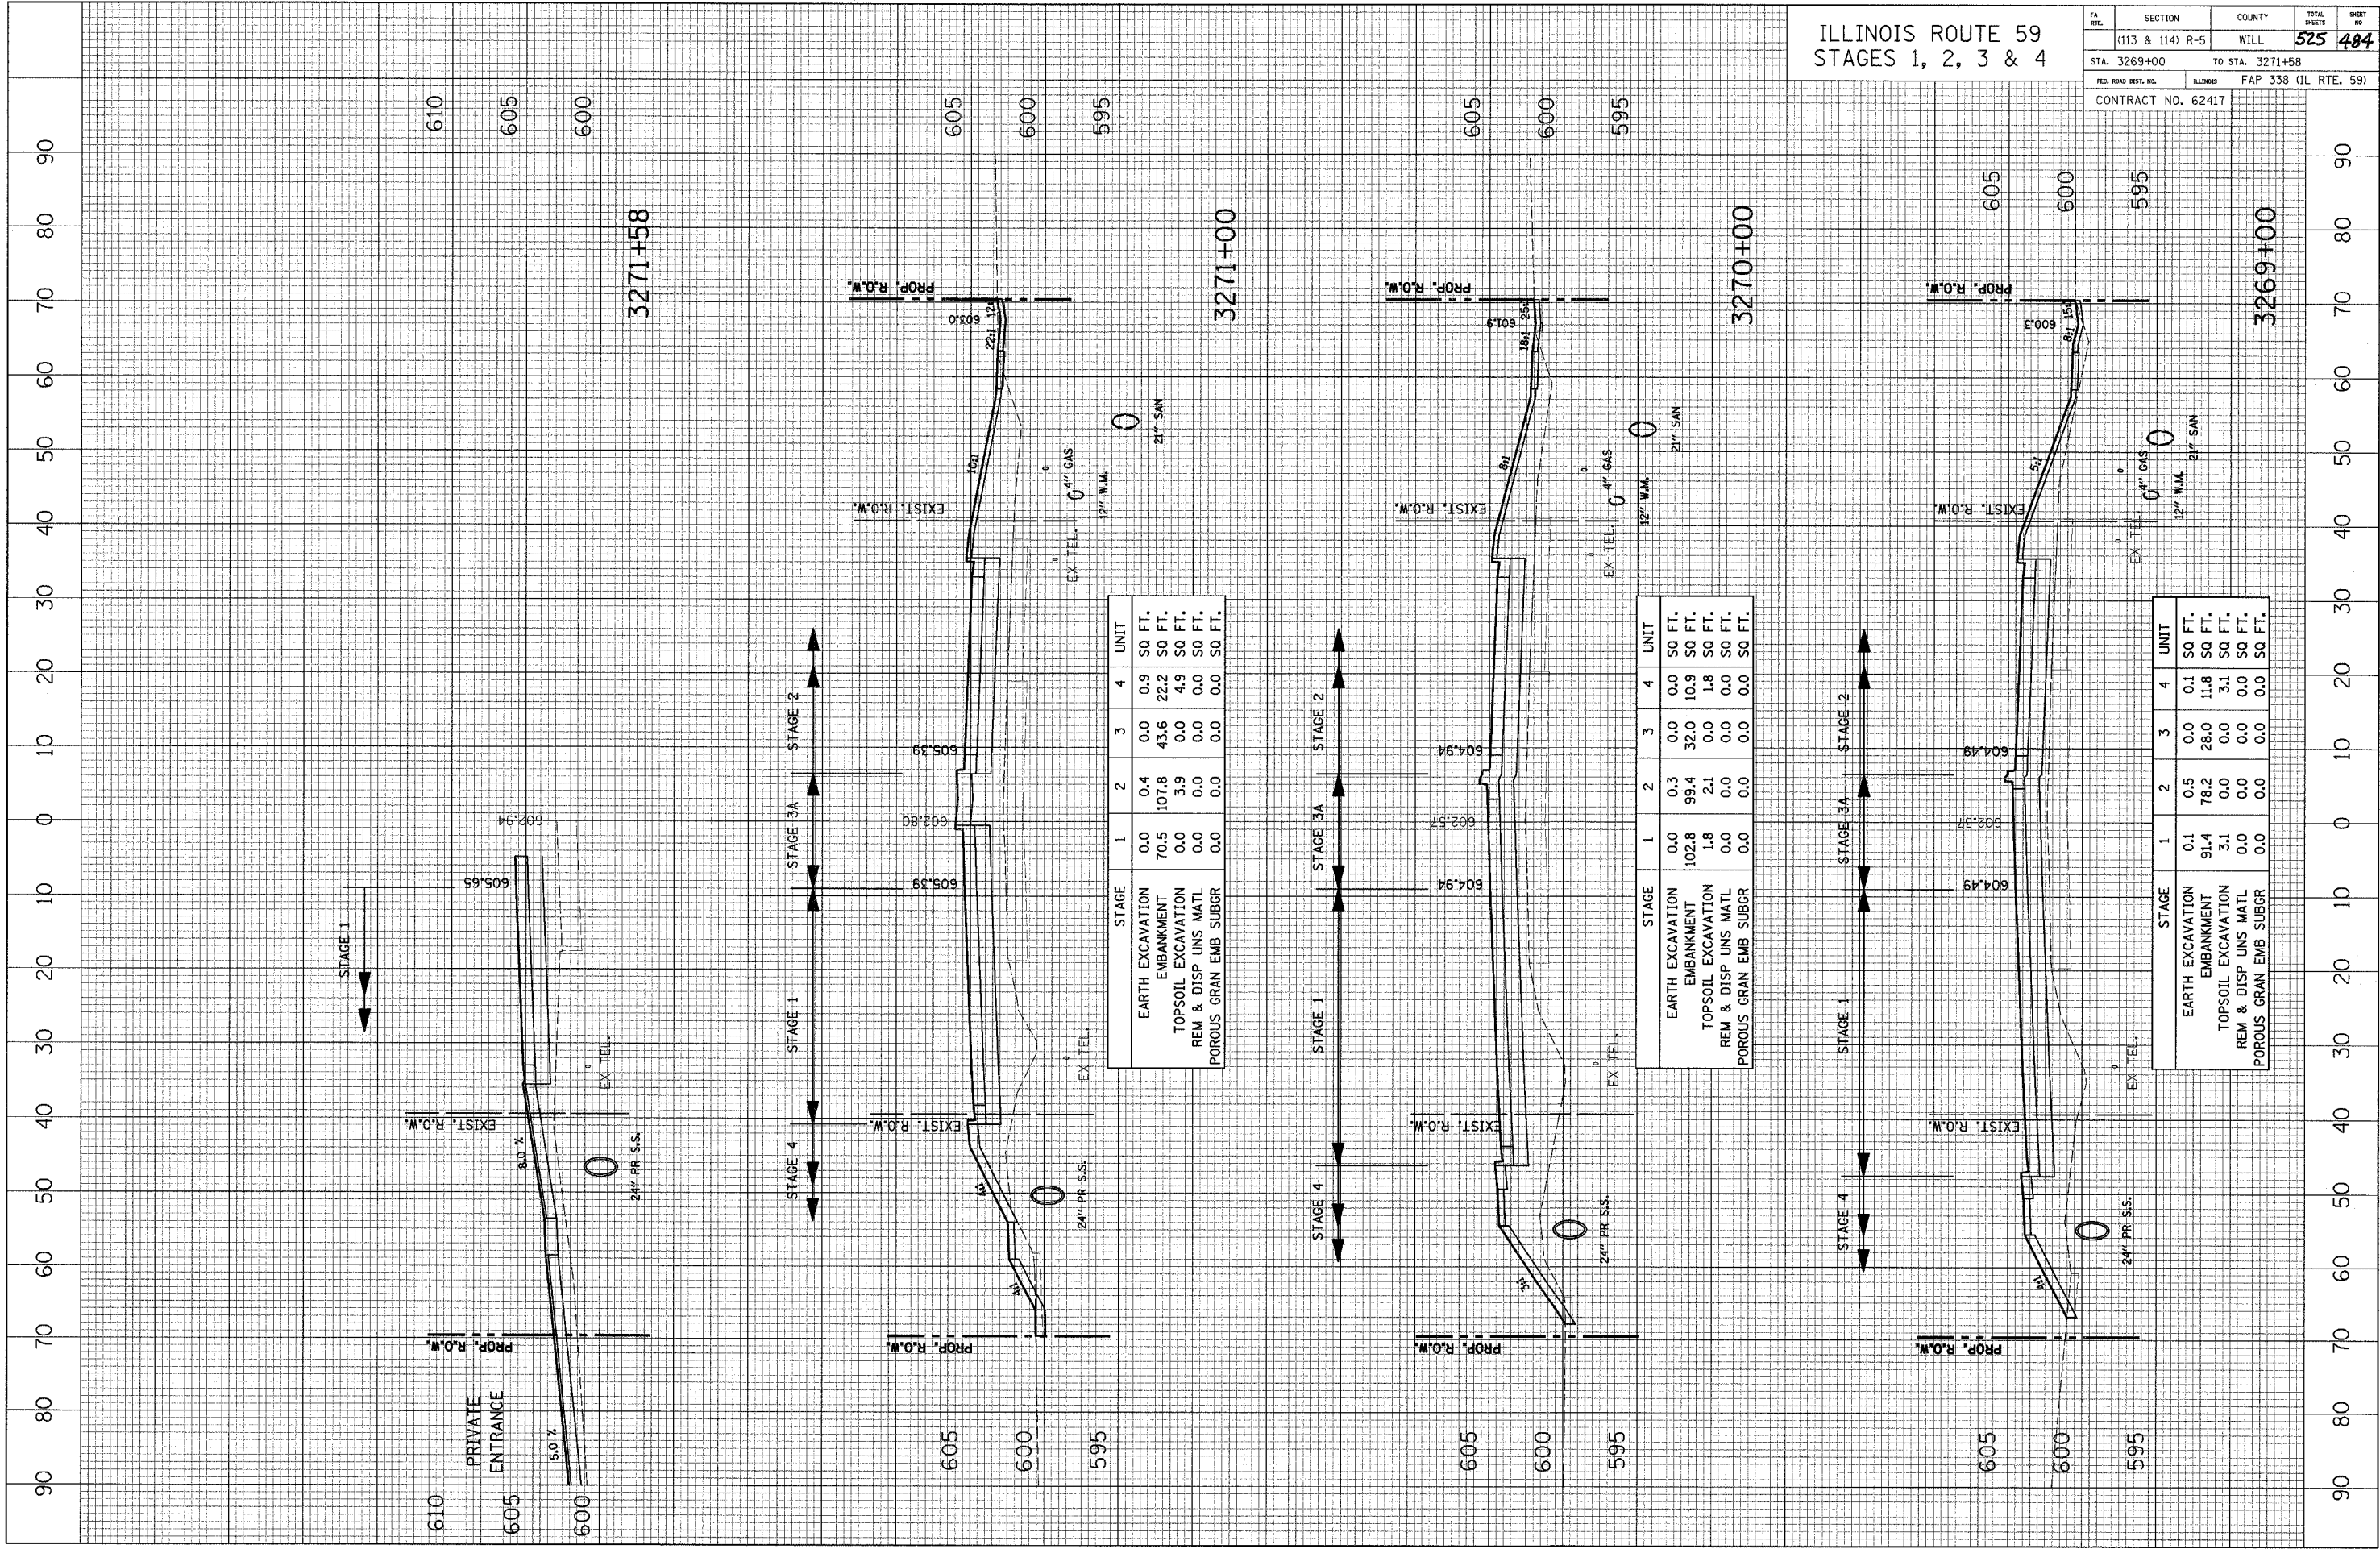

STAGE	1	2	3	4	UNIT
EARTH EXCAVATION	0.0	0.4	0.0	0.9	SQ FT.
EMBANKMENT	70.5	107.8	43.6	22.2	SQ FT.
TOPSOIL EXCAVATION	0.0	3.9	0.0	4.9	SQ FT.
REM & DISP UNS MATL	0.0	0.0	0.0	0.0	SQ FT.
POROUS GRAN EMB SUBGR	0.0	0.0	0.0	0.0	SQ FT.

STAGE	1	2	3	4	UNIT
EARTH EXCAVATION	0.0	0.3	0.0	0.0	SQ FT.
EMBANKMENT	102.8	99.4	32.0	10.9	SQ FT.
TOPSOIL EXCAVATION	1.8	2.1	0.0	1.8	SQ FT.
REM & DISP UNS MATL	0.0	0.0	0.0	0.0	SQ FT.
POROUS GRAN EMB SUBGR	0.0	0.0	0.0	0.0	SQ FT.

STAGE	1	2	3	4	UNIT
EARTH EXCAVATION	0.1	0.5	0.0	0.1	SQ FT.
EMBANKMENT	91.4	78.2	28.0	11.8	SQ FT.
TOPSOIL EXCAVATION	3.1	0.0	0.0	3.1	SQ FT.
REM & DISP UNS MATL	0.0	0.0	0.0	0.0	SQ FT.
POROUS GRAN EMB SUBGR	0.0	0.0	0.0	0.0	SQ FT.