


CROSS SECTION SURVEYED BY DATE  
 SECTION GRADES CHECKED ALIGNMENT CHECKED  
 NOTE BOOK NO. OF MAY CHECKED  
 NO. 300 FILE NAME

CROSS SECTION SURVEYED BY DATE  
 SECTION GRADES CHECKED ALIGNMENT CHECKED  
 NOTE BOOK NO. OF MAY CHECKED  
 NO. 300 FILE NAME

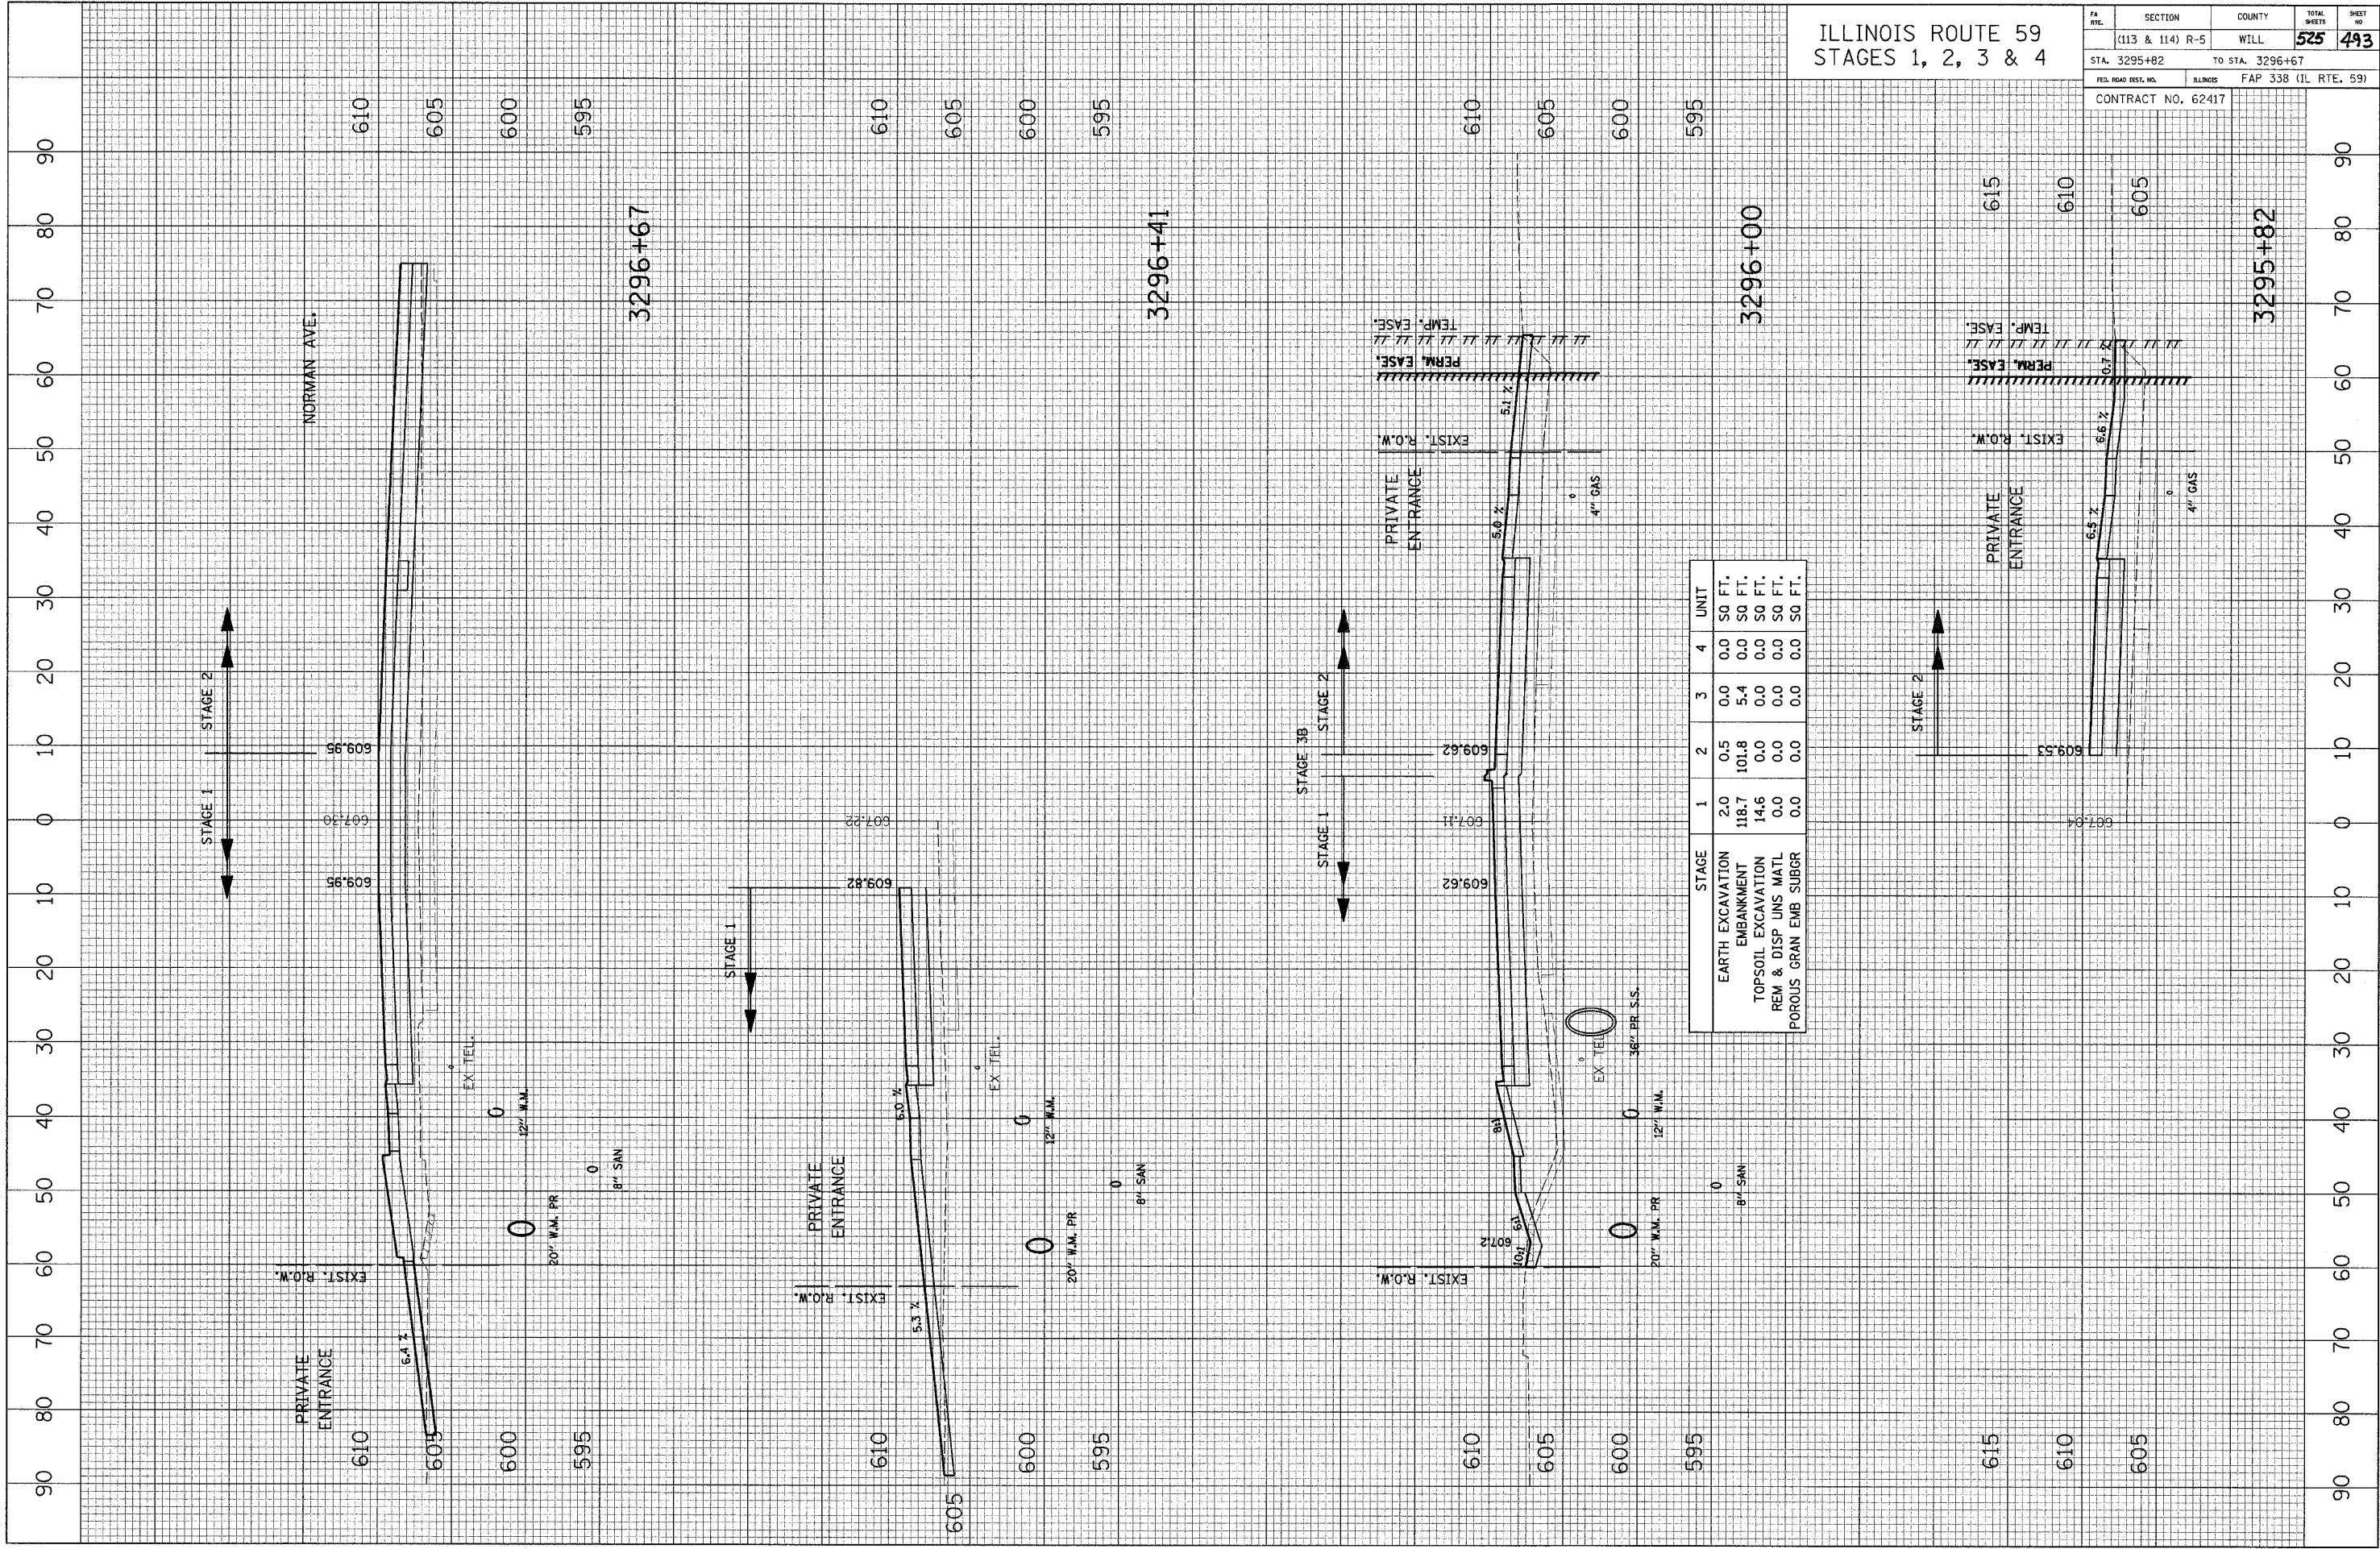

	STAGE 1	2	3	4	UNIT
EARTH EXCAVATION	2.0	0.5	0.0	0.0	\$0 FT.
EMBANKMENT	118.7	101.8	5.4	0.0	\$0 FT.
TOPSOIL EXCAVATION	14.6	0.0	0.0	0.0	\$0 FT.
REM & DISP UNS MATL	0.0	0.0	0.0	0.0	\$0 FT.
POROUS GRAN EMB SUBGR	0.0	0.0	0.0	0.0	\$0 FT.

90 80 70 60 50 40 30 20 10 0 10 20 30 40 50 60 70 80 90