


CROSS SECTION SURVEYED BY DATE
SECTION GRADES CHECKED
NOTE BOOK NO. OF MAY CHECKED
NO. ROAD FILE NAME

CROSS SECTION SURVEYED BY DATE
SECTION GRADES CHECKED
NOTE BOOK NO. OF MAY CHECKED
NO. ROAD FILE NAME

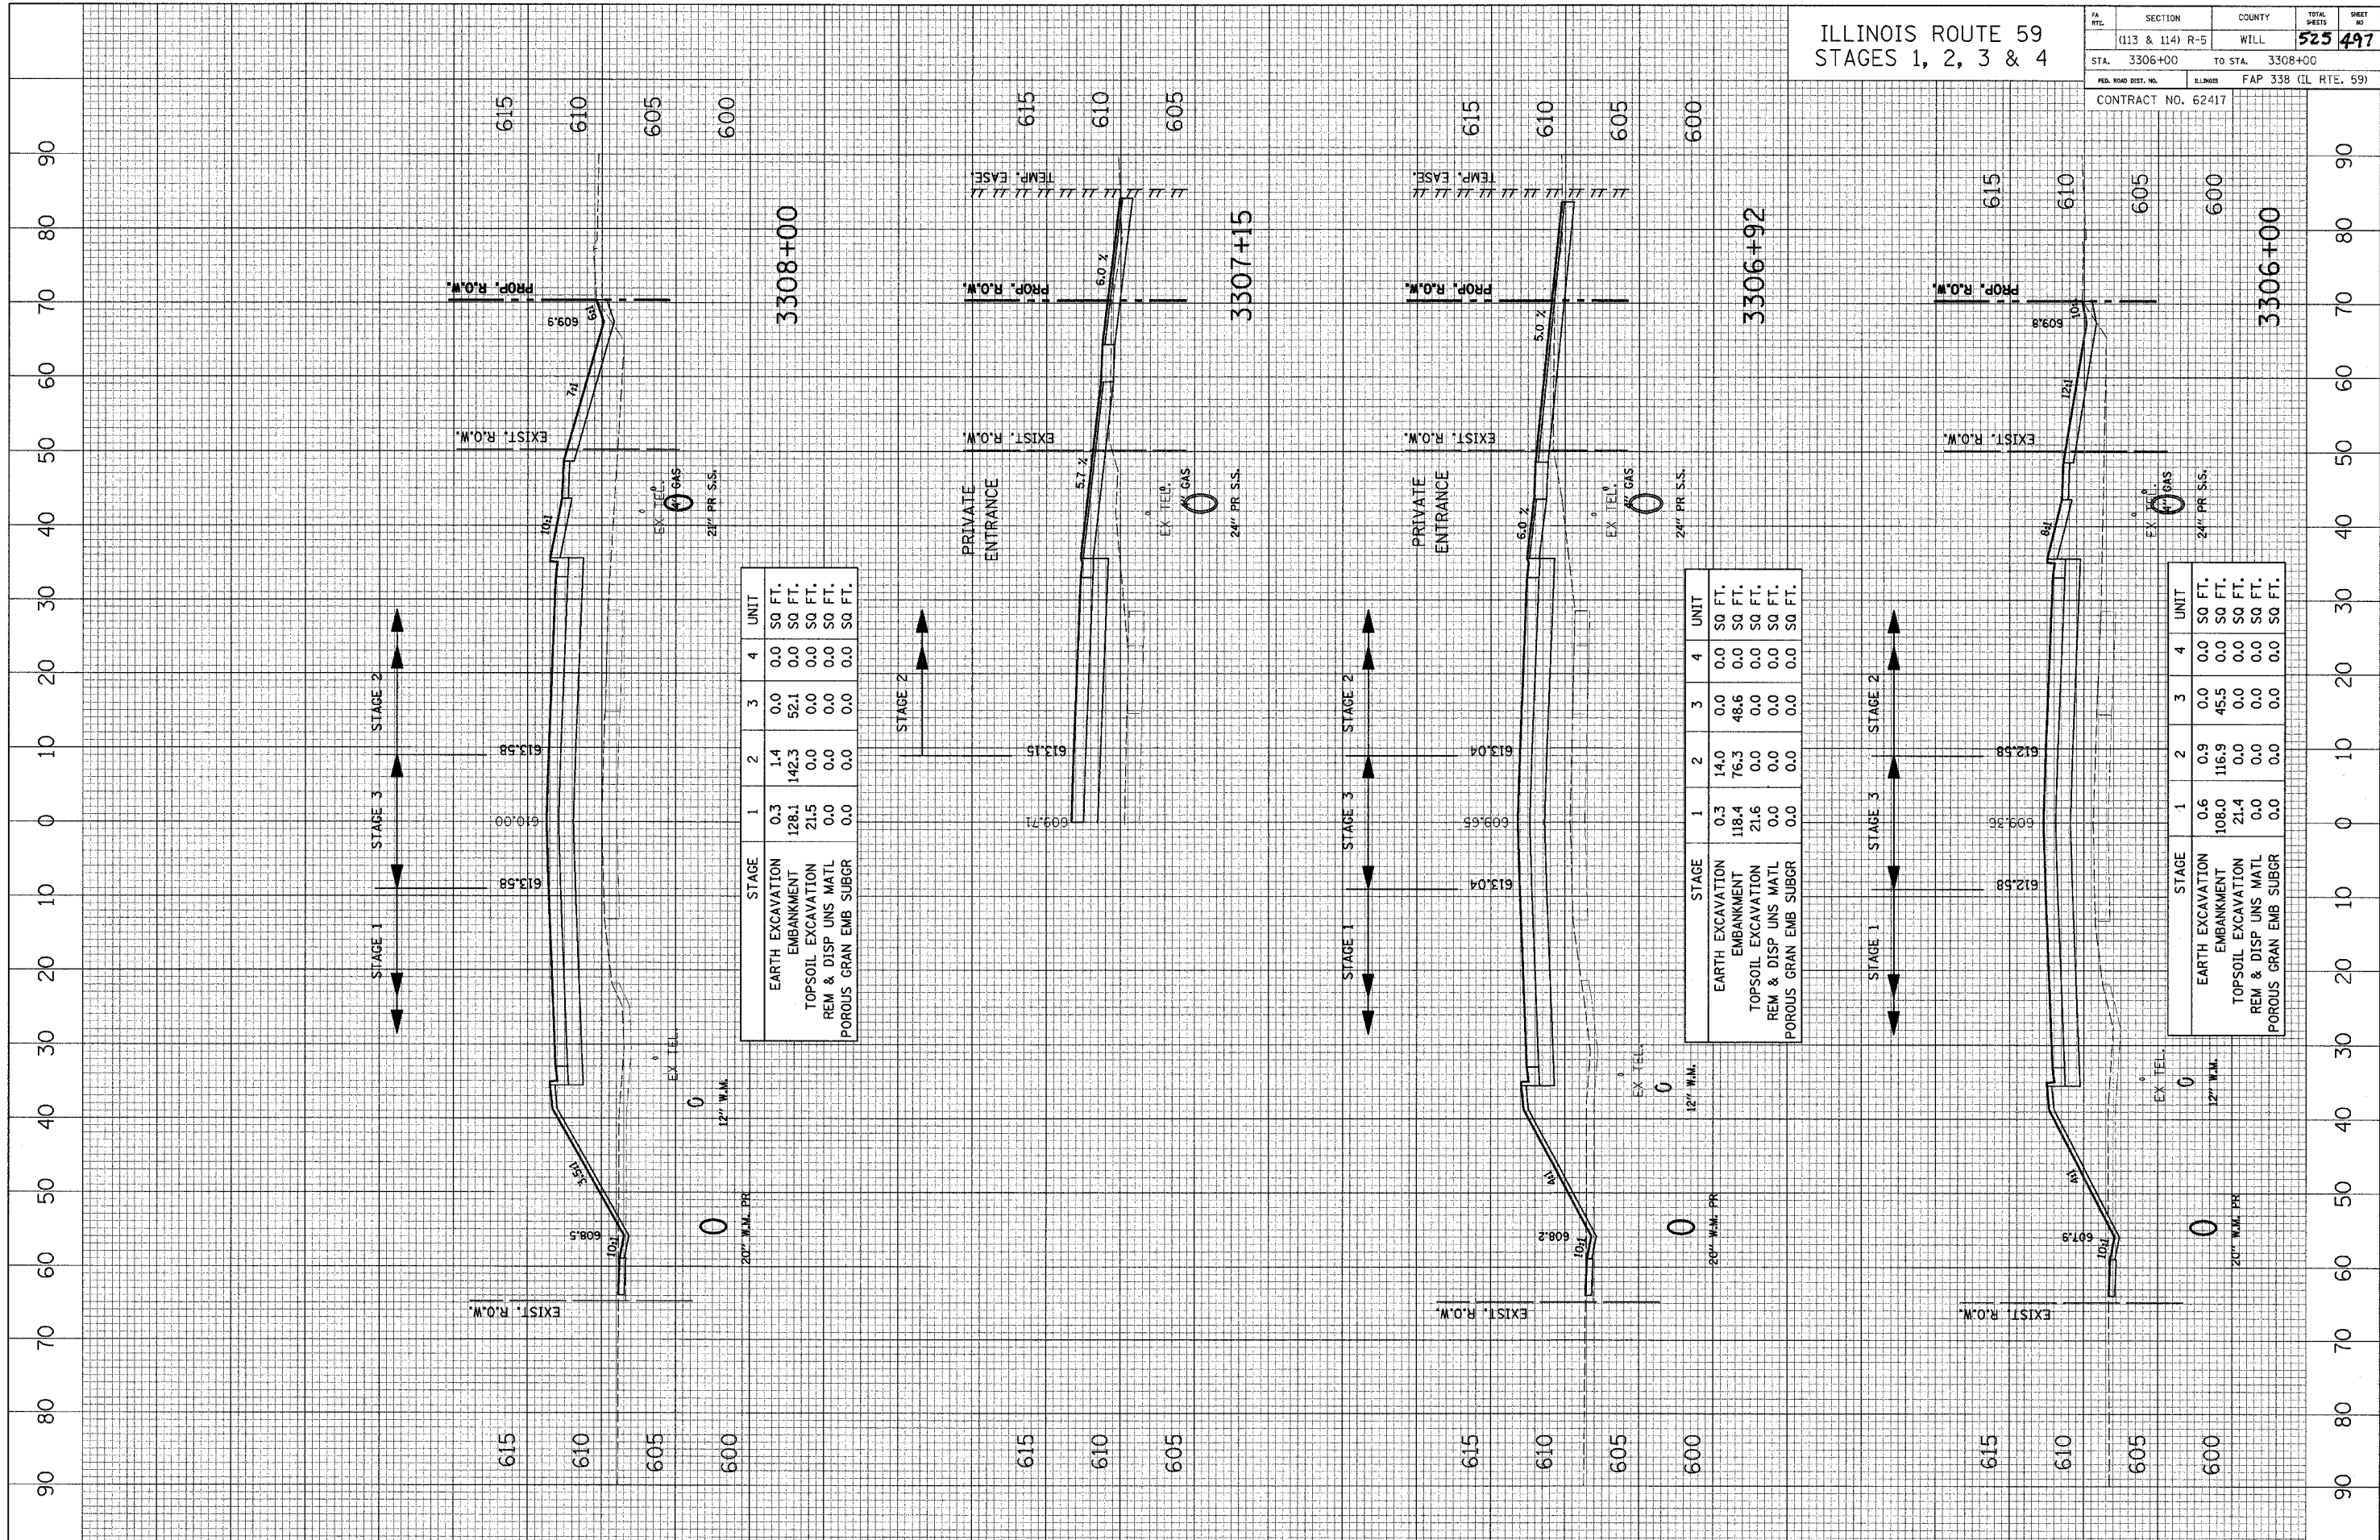

STAGE	1	2	3	4	UNIT
EARTH EXCAVATION	0.3	1.4	0.0	0.0	SQ FT.
EMBANKMENT	128.1	142.3	52.1	0.0	SQ FT.
TOPSOIL EXCAVATION	21.5	0.0	0.0	0.0	SQ FT.
REM & DISP UNS MATL	0.0	0.0	0.0	0.0	SQ FT.
POROUS GRAN EMB SUBGR	0.0	0.0	0.0	0.0	SQ FT.

STAGE	1	2	3	4	UNIT
EARTH EXCAVATION	0.3	14.0	0.0	0.0	SQ FT.
EMBANKMENT	118.4	76.3	48.6	0.0	SQ FT.
TOPSOIL EXCAVATION	21.6	0.0	0.0	0.0	SQ FT.
REM & DISP UNS MATL	0.0	0.0	0.0	0.0	SQ FT.
POROUS GRAN EMB SUBGR	0.0	0.0	0.0	0.0	SQ FT.

STAGE	1	2	3	4	UNIT
EARTH EXCAVATION	0.6	0.9	0.0	0.0	SQ FT.
EMBANKMENT	108.0	116.9	45.5	0.0	SQ FT.
TOPSOIL EXCAVATION	21.4	0.0	0.0	0.0	SQ FT.
REM & DISP UNS MATL	0.0	0.0	0.0	0.0	SQ FT.
POROUS GRAN EMB SUBGR	0.0	0.0	0.0	0.0	SQ FT.