


DETAIL SHEET FOR RECORD TOTAL HOLDINGS

LEGEND

- SECTION LINE
- - - - QUARTER SECTION LINE
- - - - QUARTER, QUARTER SECTION LINE
- PLATTED LOT LINE
- PROPERTY (DEED) LINE
- APL APPARENT PROPERTY LINE
- CENTER LINE
- EXISTING RIGHT-OF-WAY LINE
- PROPOSED EXCESS PARCEL LINE
- PROPOSED EASEMENT
- 129.32' MEASURED DIMENSION
- 129.32' (COMP) COMPUTED DIMENSION
- (129.32') RECORD DATA
- [Hatched Box] EXISTING BUILDING
- IRON PIPE OR ROD FOUND
- ⊕ P.K. NAIL FOUND OR SET
- + CUT CROSS FOUND OR SET
- 5/8" REBAR SET
- T1 THESE STAKES REFERENCE FOUND OR SET MONUMENTATION. SET 5/8 INCH IRON ROD FLUSH WITH GROUND TO THE FOUND IRON STAKE. IDENTIFIED BY COLORED PLASTIC CAP BEARING SURVEYORS REGISTRATION NUMBER.
- BT1 THESE STAKES, IN CULTIVATED AREAS, REFERENCE FOUND OR SET MONUMENTATION. BURIED 5/8 INCH IRON ROD 20 INCHES BELOW GROUND TO THE FOUND IRON STAKE. IDENTIFIED BY COLORED PLASTIC CAP BEARING SURVEYORS REGISTRATION NUMBER.
- STAKING OF PROPOSED RIGHT-OF-WAY. SET DIVISION OF HIGHWAYS SURVEY MARKER TO MONUMENT THE POSITION SHOWN. IDENTIFIED BY INSCRIPTION DATA AND SURVEYORS REGISTRATION NUMBER.
- M STAKING OR PROPOSED RIGHT-OF-WAY IN CULTIVATED AREAS. BURIED 5/8 INCH METAL ROD 20 INCHES BELOW GROUND TO MARK FUTURE SURVEY MARKER POSITION. IDENTIFIED BY COLORED PLASTIC CAP BEARING SURVEYORS REGISTRATION NUMBER.
- ⊙ PERMANENT SURVEY MARKER, I.D.O.T. STD. 2135 (TO BE SET BY OTHERS)
- RIGHT-OF-WAY STAKING PROPOSED TO BE SET

NOTE: THE FOLLOWING TOTAL HOLDING BOUNDARY IS CALCULATED FROM AVAILABLE RECORDS AND TAX MAPS AND SHOULD BE VERIFIED BY A COMPLETE BOUNDARY SURVEY OF THE TOTAL PROPERTY SHOWN HEREON.

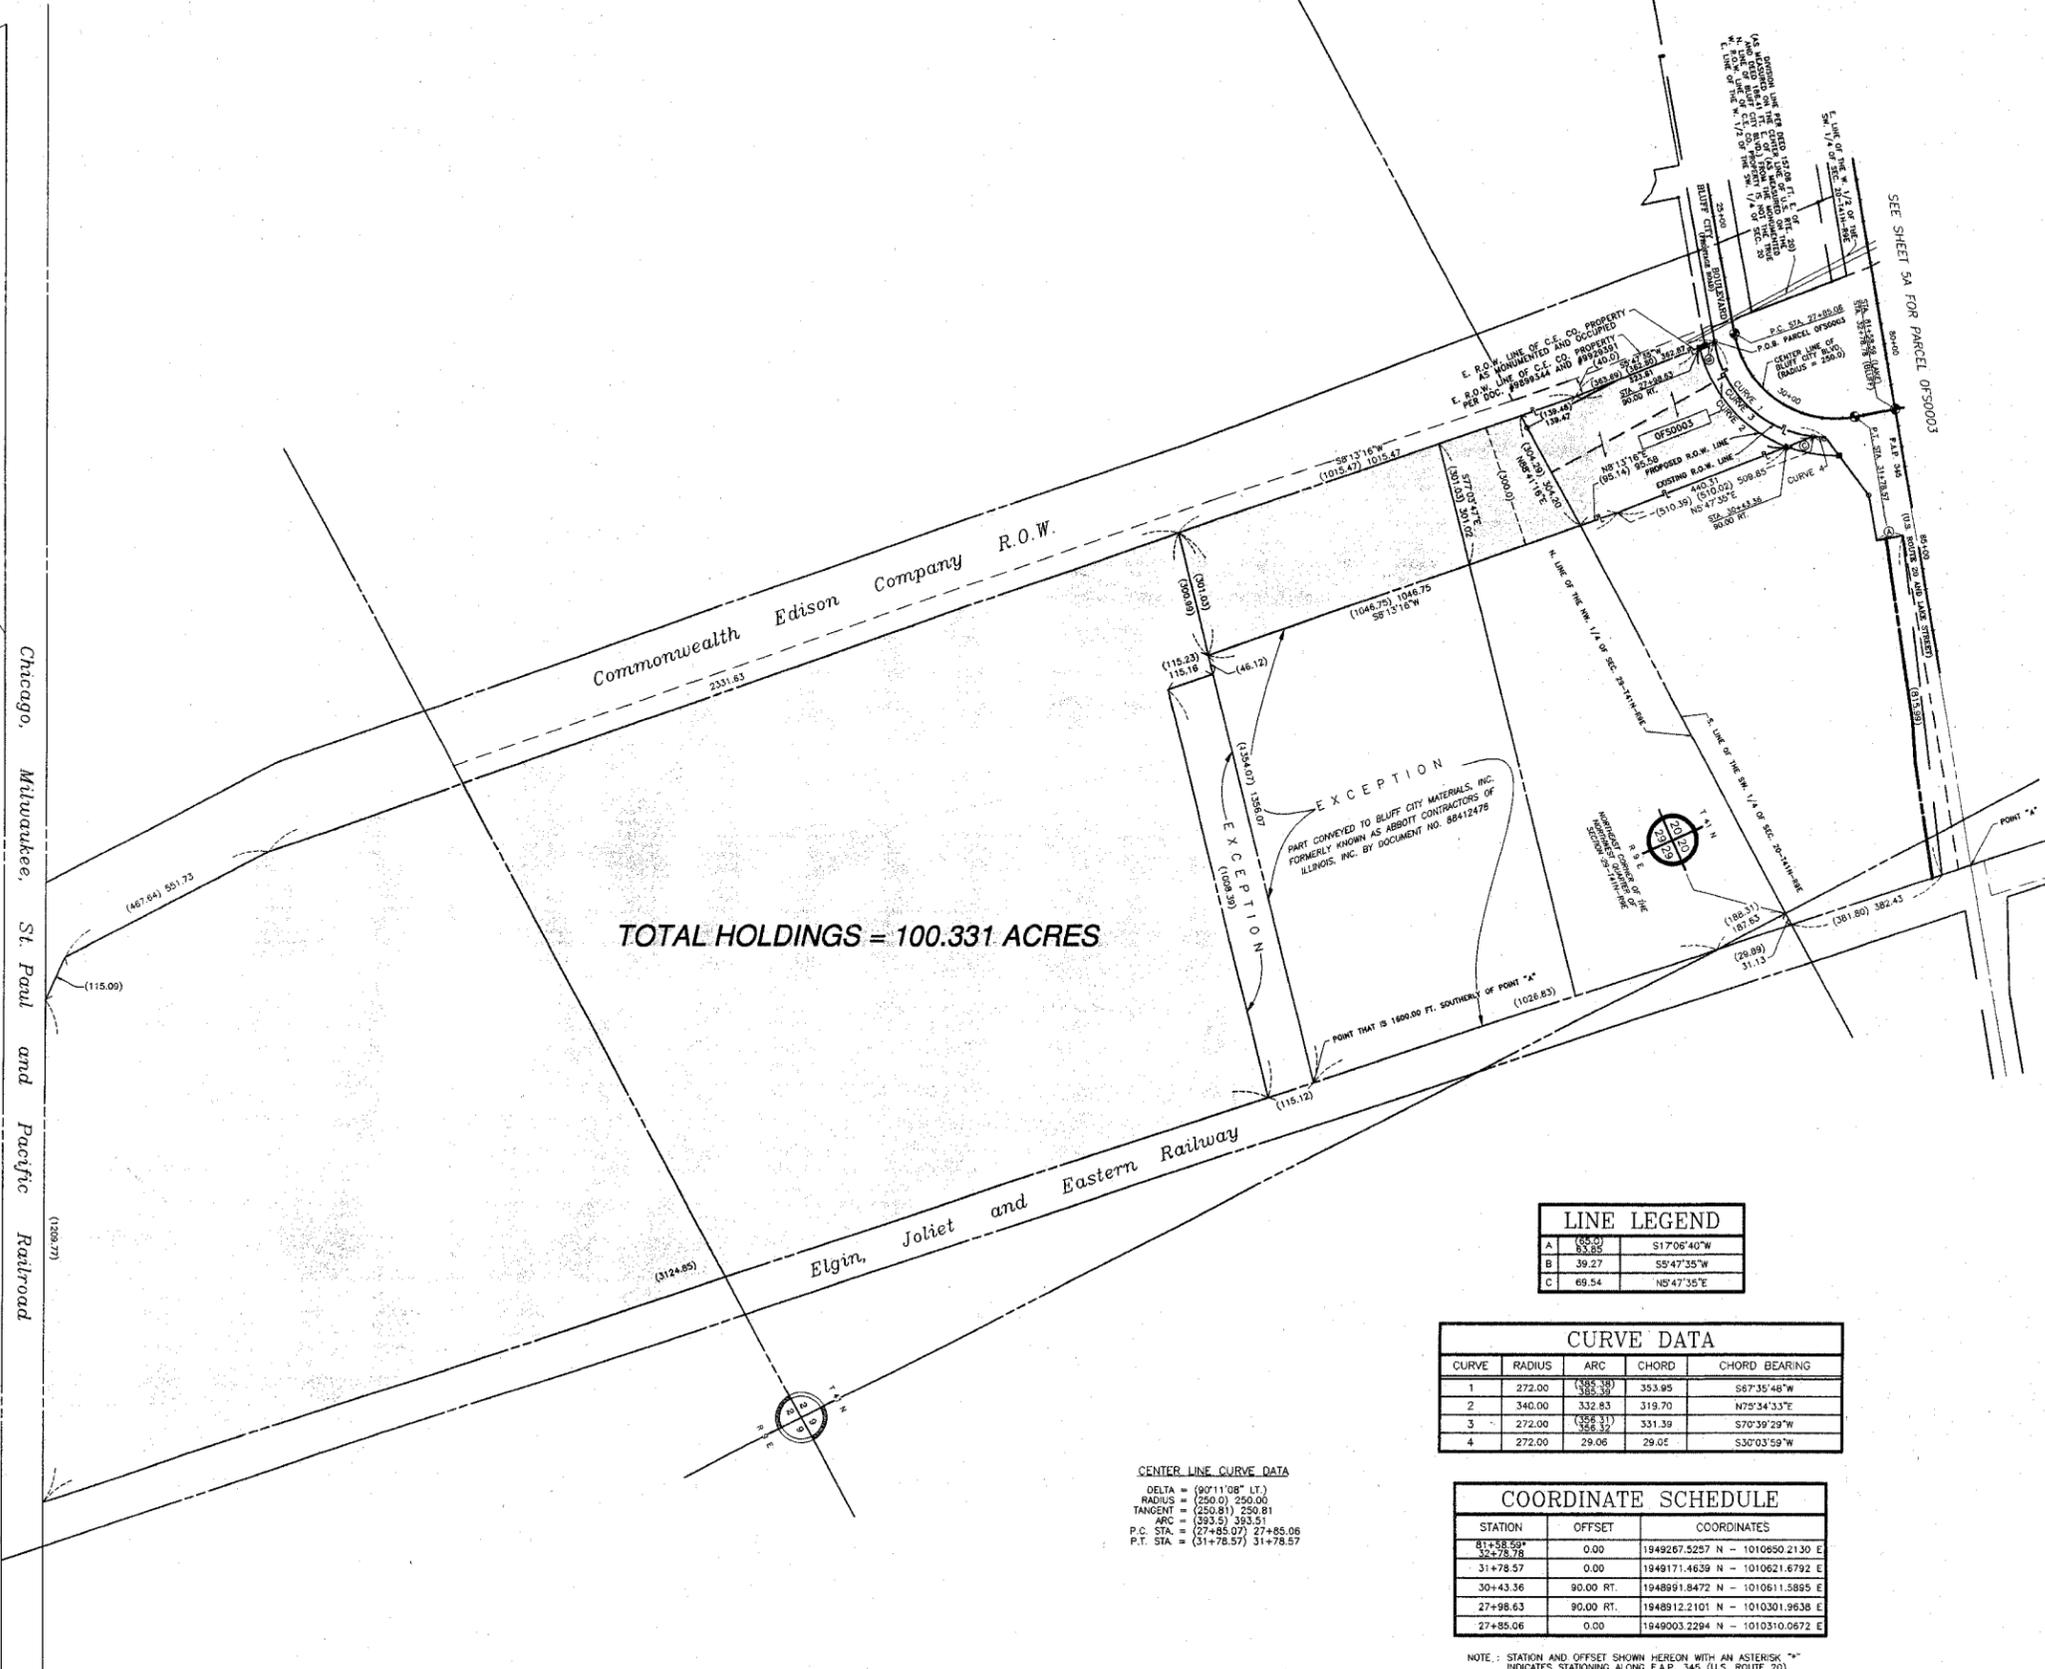

R.O.W. PLAT	DATE
MADE	06-07
REVISED	06-07
NOTEBOOK NO.	07-07

Marchese and Sons, Inc.
 NUMBER 184-02762
 land - marine - construction surveys
 10 MONACO DRIVE, ROSELLE, ILL. 60172
 PHONE : (630) 894-5680 FAX : (630) 894-8869

LINE LEGEND

A	85.00	S17°06'40"W
B	39.27	S5°47'35"W
C	69.54	N5°47'35"E

CURVE DATA

CURVE	RADIUS	ARC	CHORD	CHORD BEARING
1	272.00	138.39	353.95	S87°35'48"W
2	340.00	332.83	319.70	N79°34'33"E
3	272.00	138.39	331.39	S70°39'29"W
4	272.00	29.06	29.06	S30°03'59"W

COORDINATE SCHEDULE

STATION	OFFSET	COORDINATES
81+78.57	0.00	1949267.5257 N - 1010690.2130 E
31+78.57	0.00	1949171.4639 N - 1010621.6792 E
30+43.36	90.00 RT.	1948991.8472 N - 1010611.5895 E
27+98.63	90.00 RT.	1948912.2101 N - 1010301.9638 E
27+85.06	0.00	1949003.2294 N - 1010310.0872 E

CENTER LINE CURVE DATA
 DELTA = 90°11'08" LT.
 RADIUS = (250.0) 250.00
 TANGENT = (250.81) 250.81
 ARC = (383.5) 383.51
 P.C. STA. = (27+85.07) 27+85.06
 P.T. STA. = (31+78.57) 31+78.57

NOTE: STATION AND OFFSET SHOWN HEREON WITH AN ASTERISK * INDICATES STATIONING ALONG F.A.P. 345 (U.S. ROUTE 20).

SCANNED

STATE OF ILLINOIS
 COUNTY OF DUPAGE
 THIS IS TO CERTIFY THAT I, DOMINIC J. MARCHESE, AN ILLINOIS LICENSED PROFESSIONAL LAND SURVEYOR, HAVE PREPARED THIS EXHIBIT OF THE LAND SHOWN HEREON AND THAT THIS PLAT WAS PREPARED FROM AVAILABLE DEED RECORDS AND TAX MAPS MADE FOR THE DEPARTMENT OF TRANSPORTATION, STATE OF ILLINOIS.

DATED AT ROSELLE, ILLINOIS, THIS 1st DAY OF JUNE 2008
 DOMINIC J. MARCHESE
 ILLINOIS LICENSED PROFESSIONAL LAND SURVEYOR
 MY CURRENT LICENSE EXPIRES ON NOVEMBER 30, 2009

TOTAL HOLDINGS
 STATE OF ILLINOIS
 DEPARTMENT OF TRANSPORTATION
 F.A.P. 345 (US 20)
 SECTION :
 PROJECT :
 STATION : 27+85.06 TO STATION : 32+78.78
 SCALE : 1 INCH = 200 FEET SHEET : 10A OF 10A
 BUREAU OF LAND ACQUISITION
 201 WEST CENTER COURT
 SCHAUMBURG, ILLINOIS 60196-1096
 AS DOCUMENT NO.